


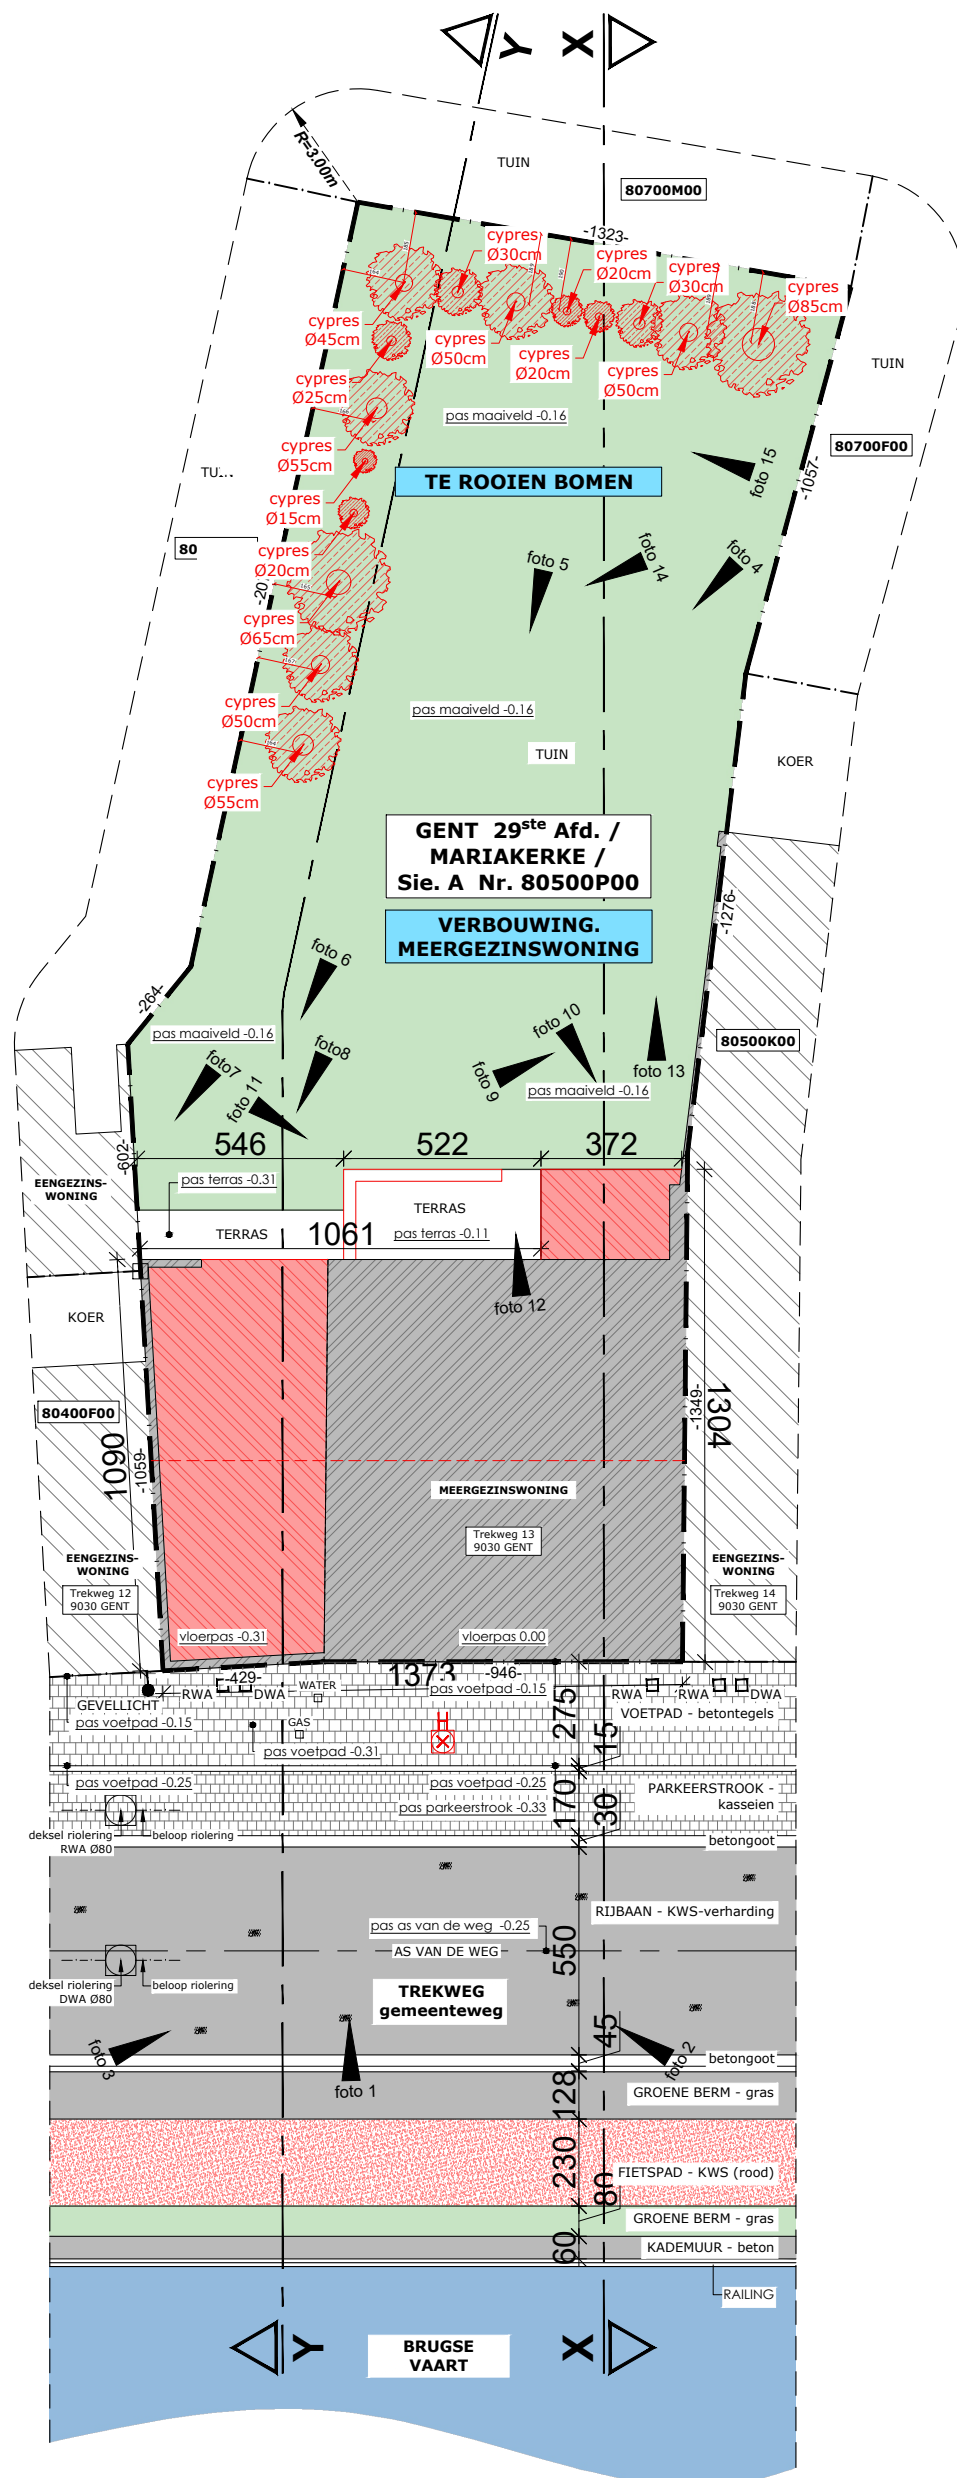

INPLANTING

