


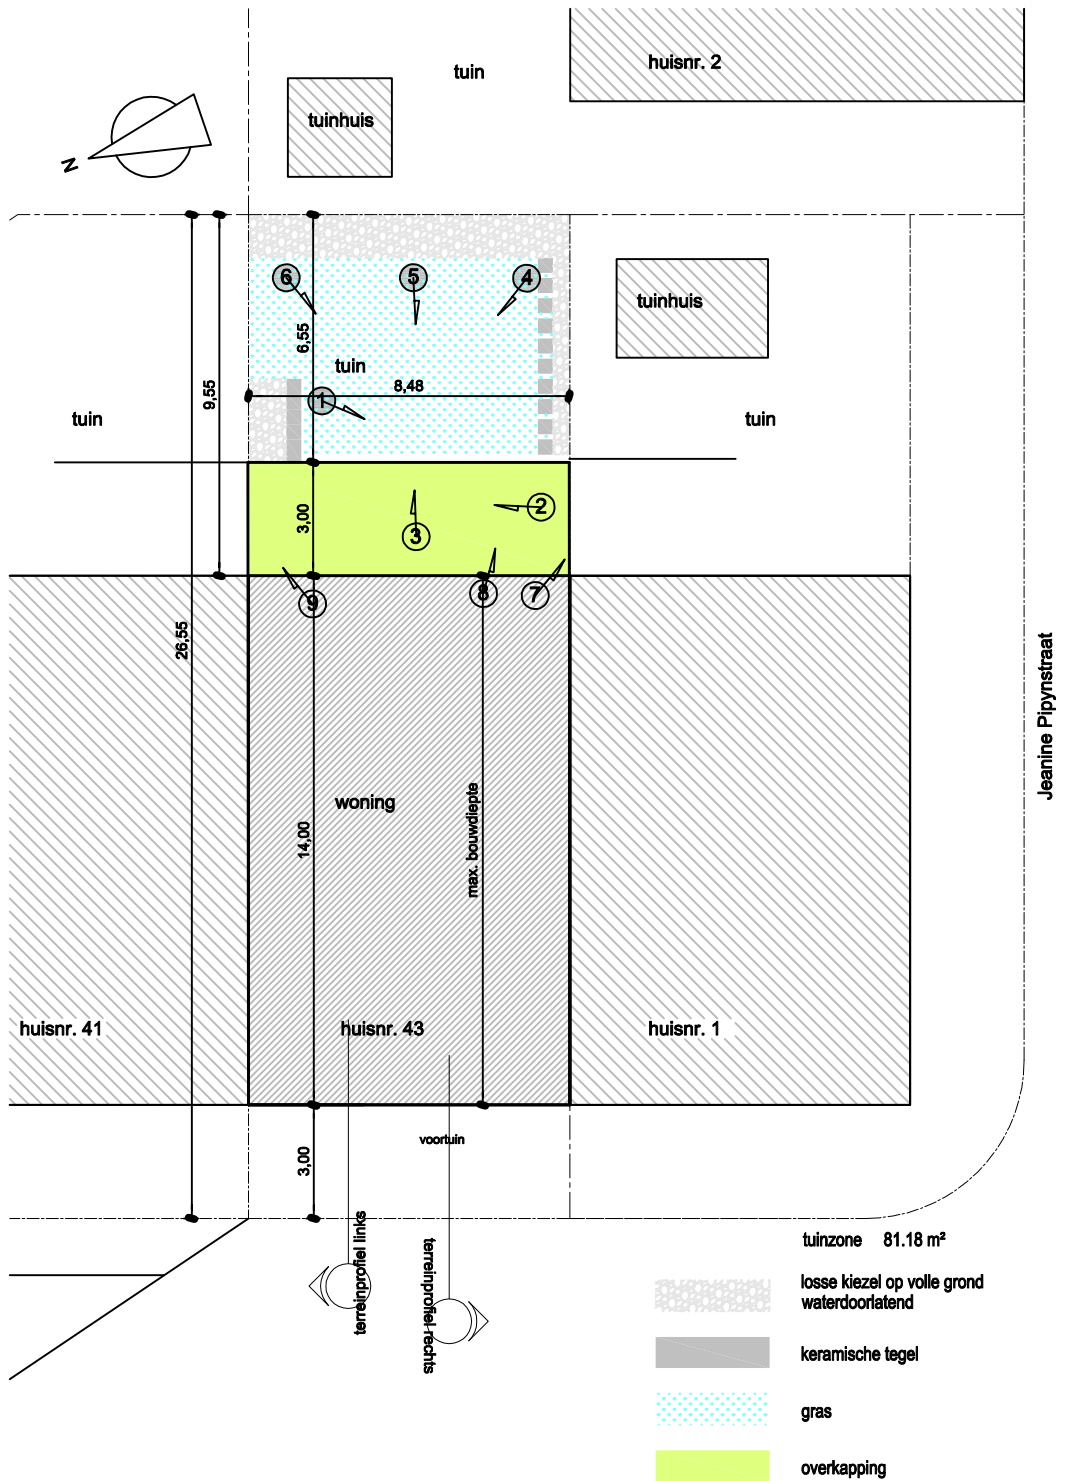

RA_HIULUMIAN ANZHELA Regularisatie_I_B_10_inplanting

schaal 1/100
0 1 2 3 m