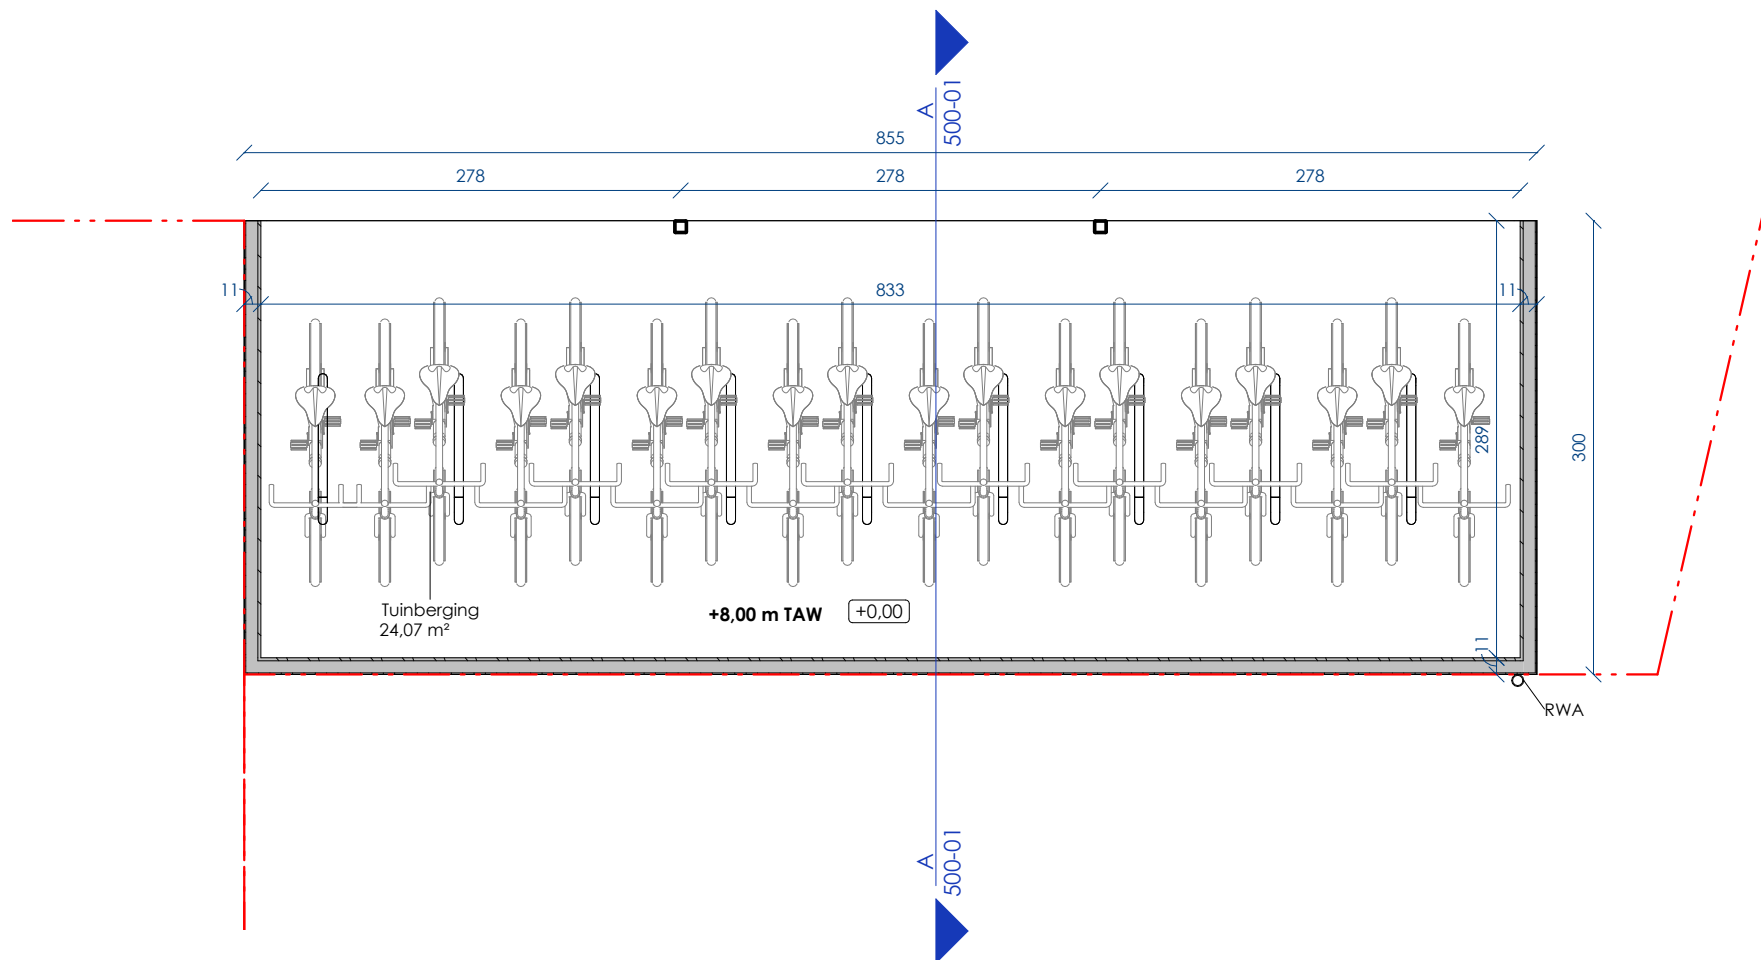


SCHAAL: 1/50 0 — 0,5 m A4