


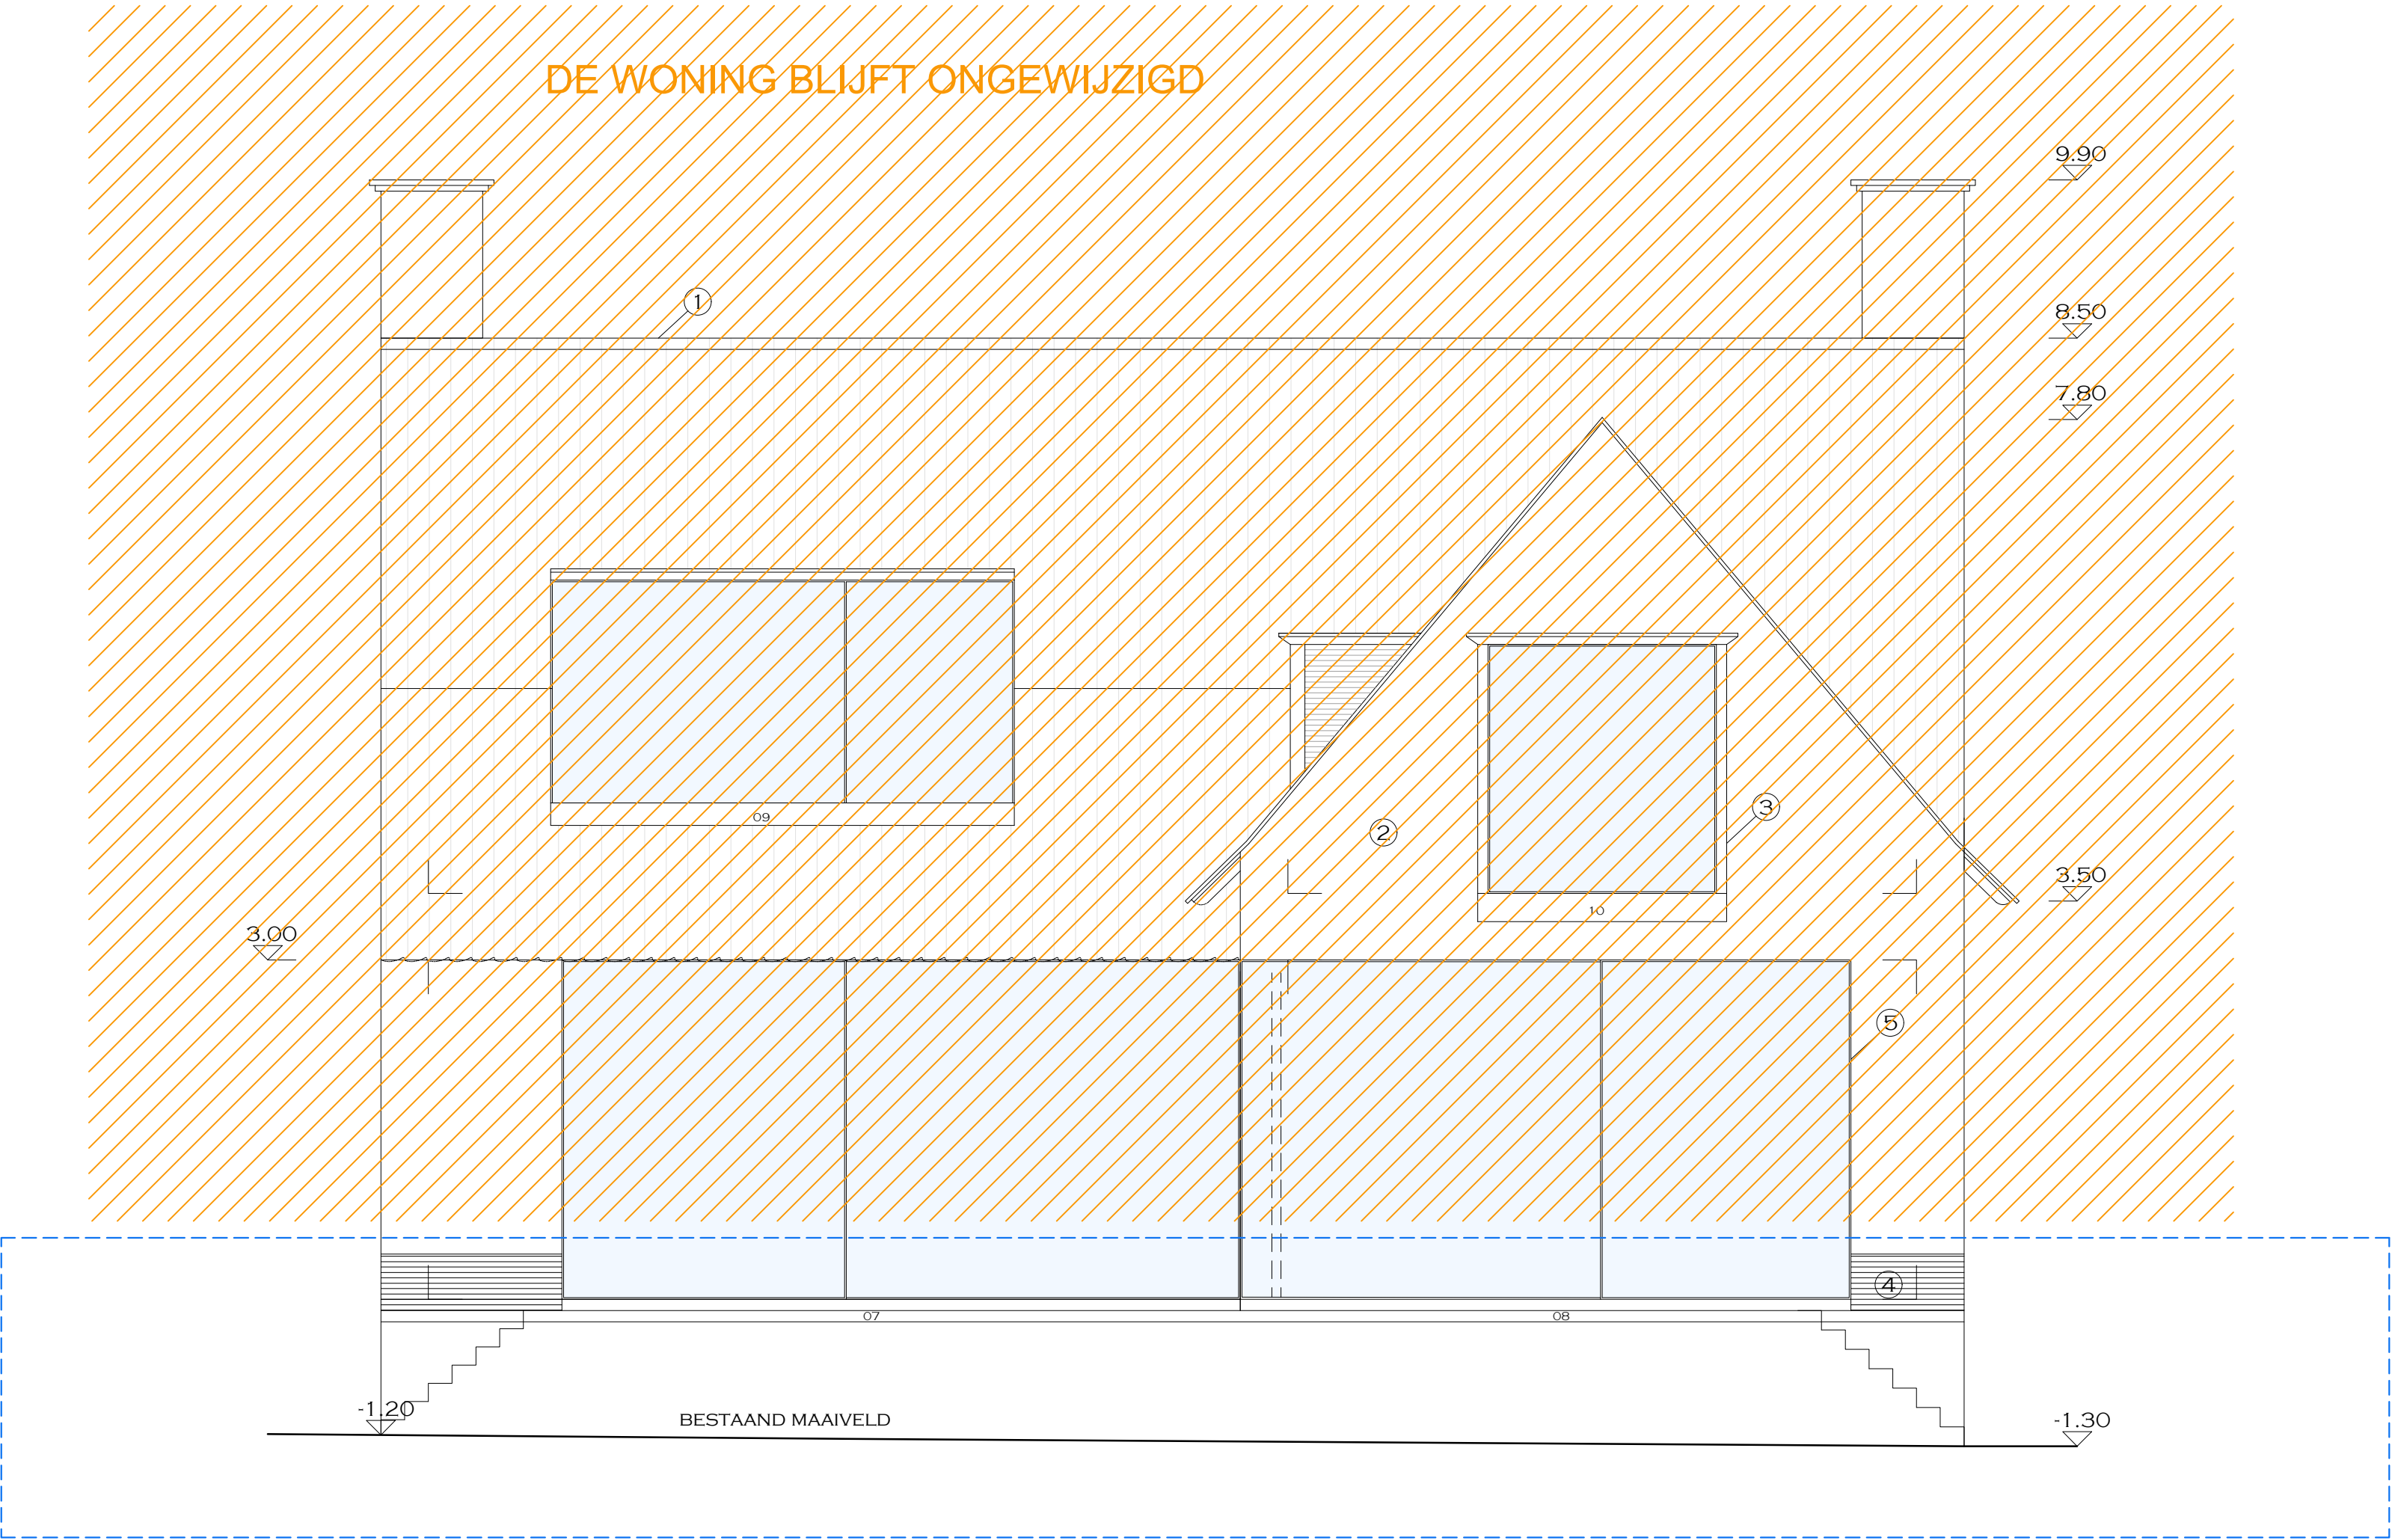

Achtergevel
vergunde toestand

Kromme Leie 5
9051 Sint-Denijs-Westrem

plan
1/1

schaal
1/50

datum
17/12/2025

