


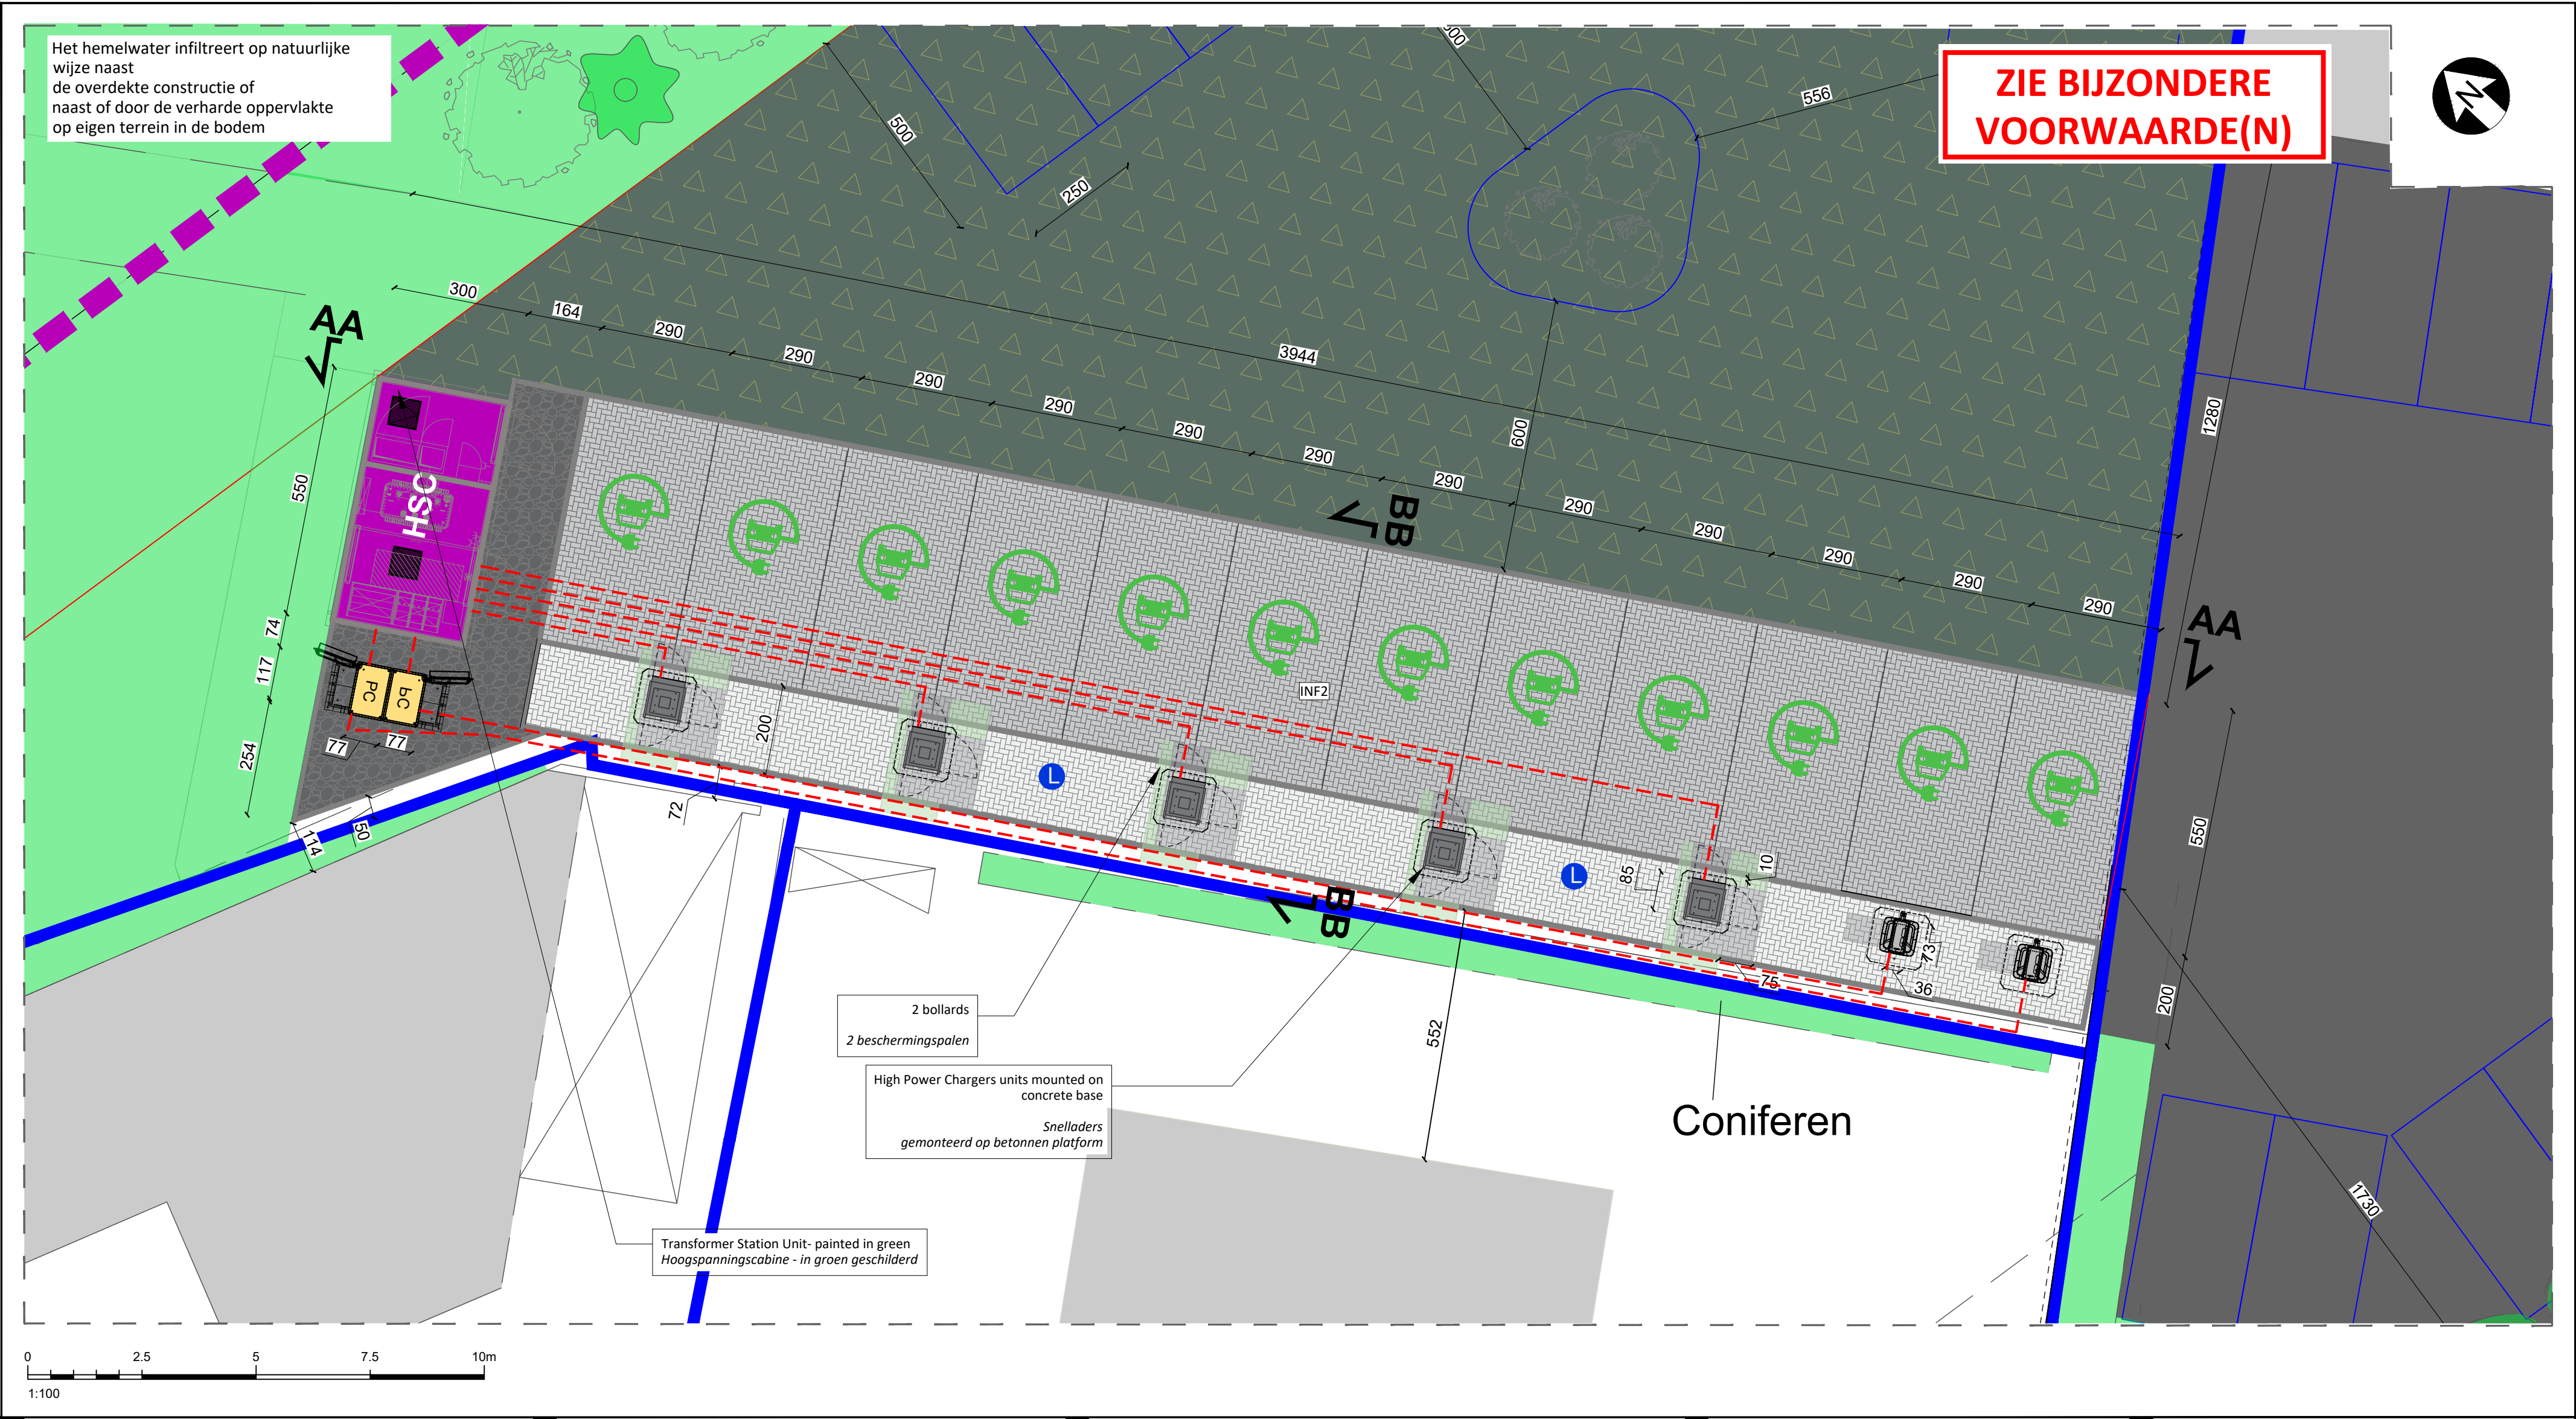

PROJECT/PROJECT
HIGH-PERFORMANCE CHARGING INFRASTRUCTURE FOR ELECTRIC VEHICLES

HOGE PERFORMANTIE OPLAADINFRASTRUCTUUR VOOR ELEKTRISCHE VOERTUIGEN

CLIENT/KLANT
Ionity GmbH
Moosacher Strasse 84,
D-80809 Munich, Germany

Registered office:
ARCADIS Belgique
Rue du Marquis 1
1000 Bruxelles
+32 2 5057500

www.arcadis.com

THESE DRAWINGS SHOW THE ARCHITECTURAL, INTERNAL PLANNING AND DESIGN INTENT ONLY. THEY ARE NOT FOR TENDER OR CONSTRUCTION PURPOSES AND ARE STRICTLY FOR GUIDANCE AND INFORMATION ONLY. THE APPLICATION OF THESE DRAWINGS IS TO BE DEVELOPED BY THE CONTRACTORS IN LINE WITH THE SPECIFICATIONS

DEZE TEKENINGEN TONEN ALLEEN HET ARCHITECTURALE EN DE INTERNE PLANNING EN DESIGN. ZE ZIJN NIET GESCHIKT VOOR AANBESTEDING OF UITVOERING EN ZIJN STRIKT EN UITSLUITEND INFORMATIEF. DE TOEPASSING VAN DEZE TEKENINGEN MOET DOOR DE AANNEMERS IN OVEREENSTEMMING MET DE SPECIFICATIES WORDEN ONTWIKKELD

TITLE: IMPLANTATION PLAN NEW CONDITION
TITEL: INPLANTINGSPLAN NIEUWE TOESTAND
BA_Snelladers Drongen_I_N_03

Original Size/Origineel formaat : A2

Site: Drongen
Site
Address: Baarleveldestraat 2
Adres: Drongen
Belgium

Post Code: 9031

IONITY_BE_DRONGEN					
Rev	Date Datum	Description Beschrijving	Drawn Tekenaar	Check Nazicht	Approv Goedgekeurd
05	17.11.2025	FDP 2	RP	XN	
04	04.11.2025	Dossier d'adjudication	RP	XN	
03	17.06.2025	Dossier d'adjudication	RP	XN	
02	04.02.2025	FDP	RP	XN	
01	29.01.2025	Sketch2	RP	XN	
00	21.01.2025	Sketch	RP	XN	

PROJECT IONITY
PROJECT IONITY

SIGNATURE
HANDTEKENING

DATE
DATUM