




25.03_AEL

Joost Robignon – Eline Vanoverberghe
Jan Van Aelbroecklaan 42
9050 Gentbrugge

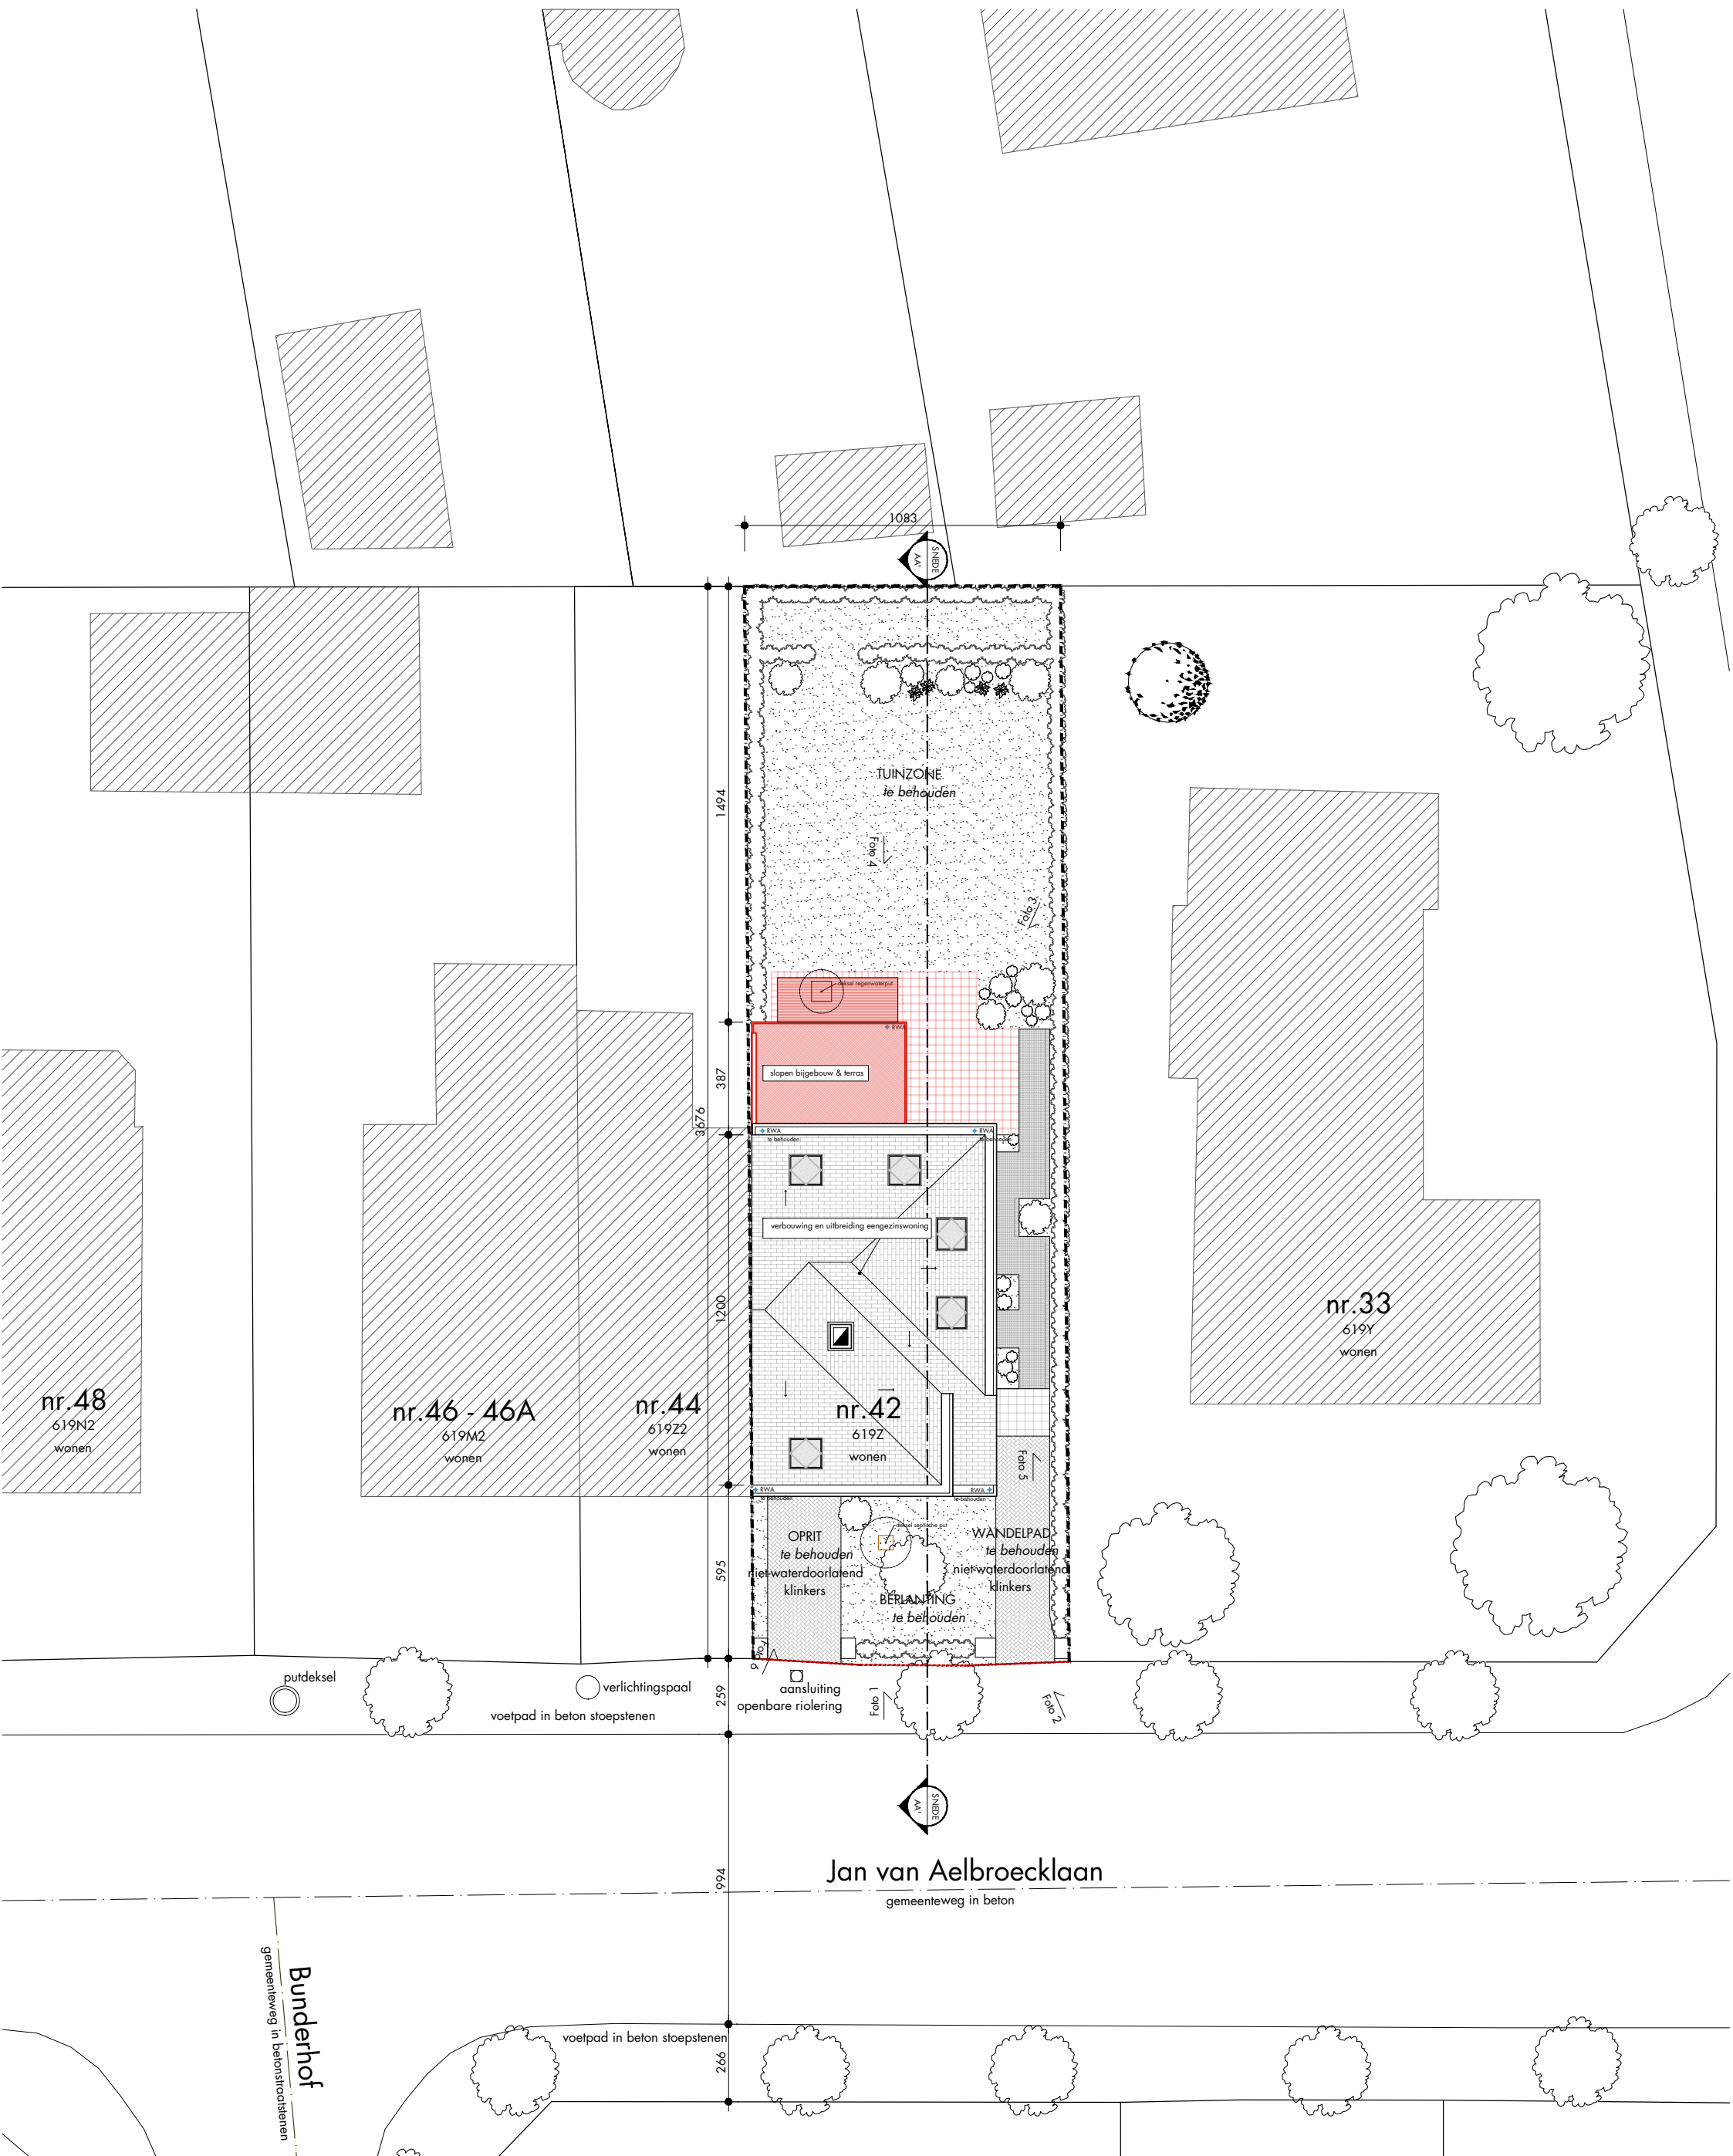

A3.I.B.1

INPLANTING

SCHAAL: 1/200
DATUM: 01.2026
GETEKEND: MSC