


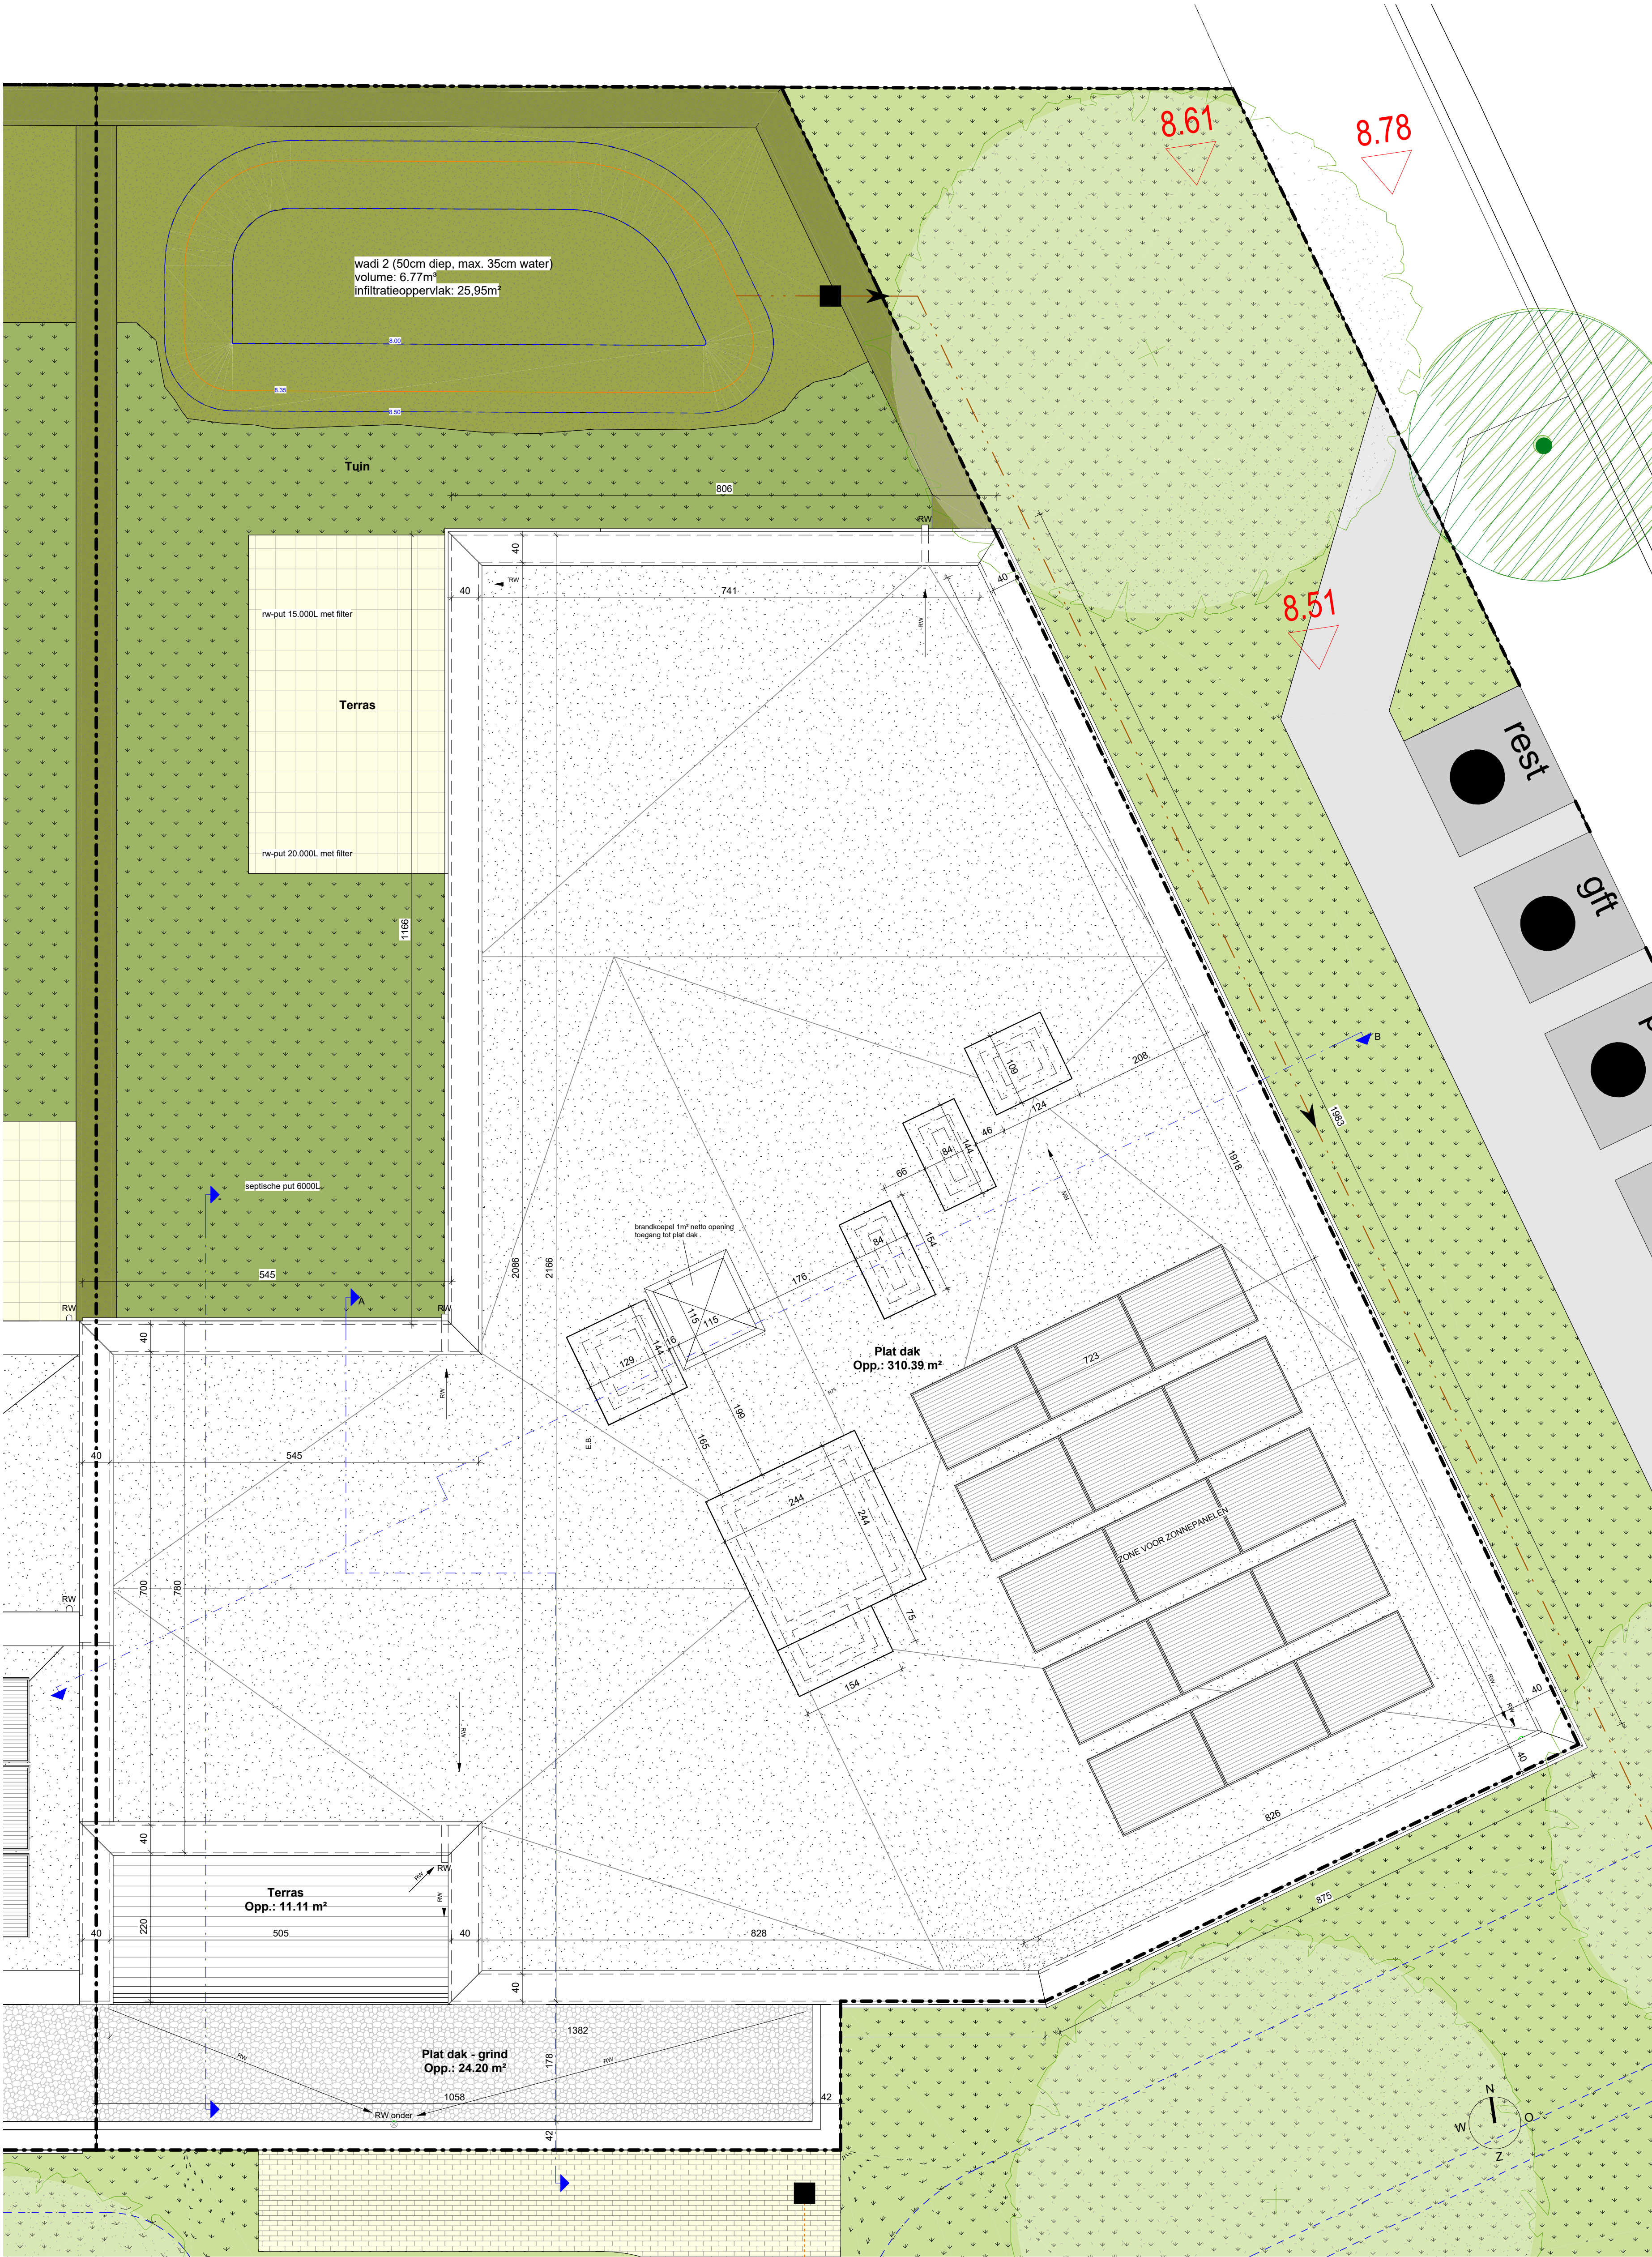

1:50
0 0.5 1 1.5 2 2.5 m