


wadi 2 (50cm diep, max. 35cm water)
 volume: 6,77 m³
 infiltratieoppervlak: 25,95 m²

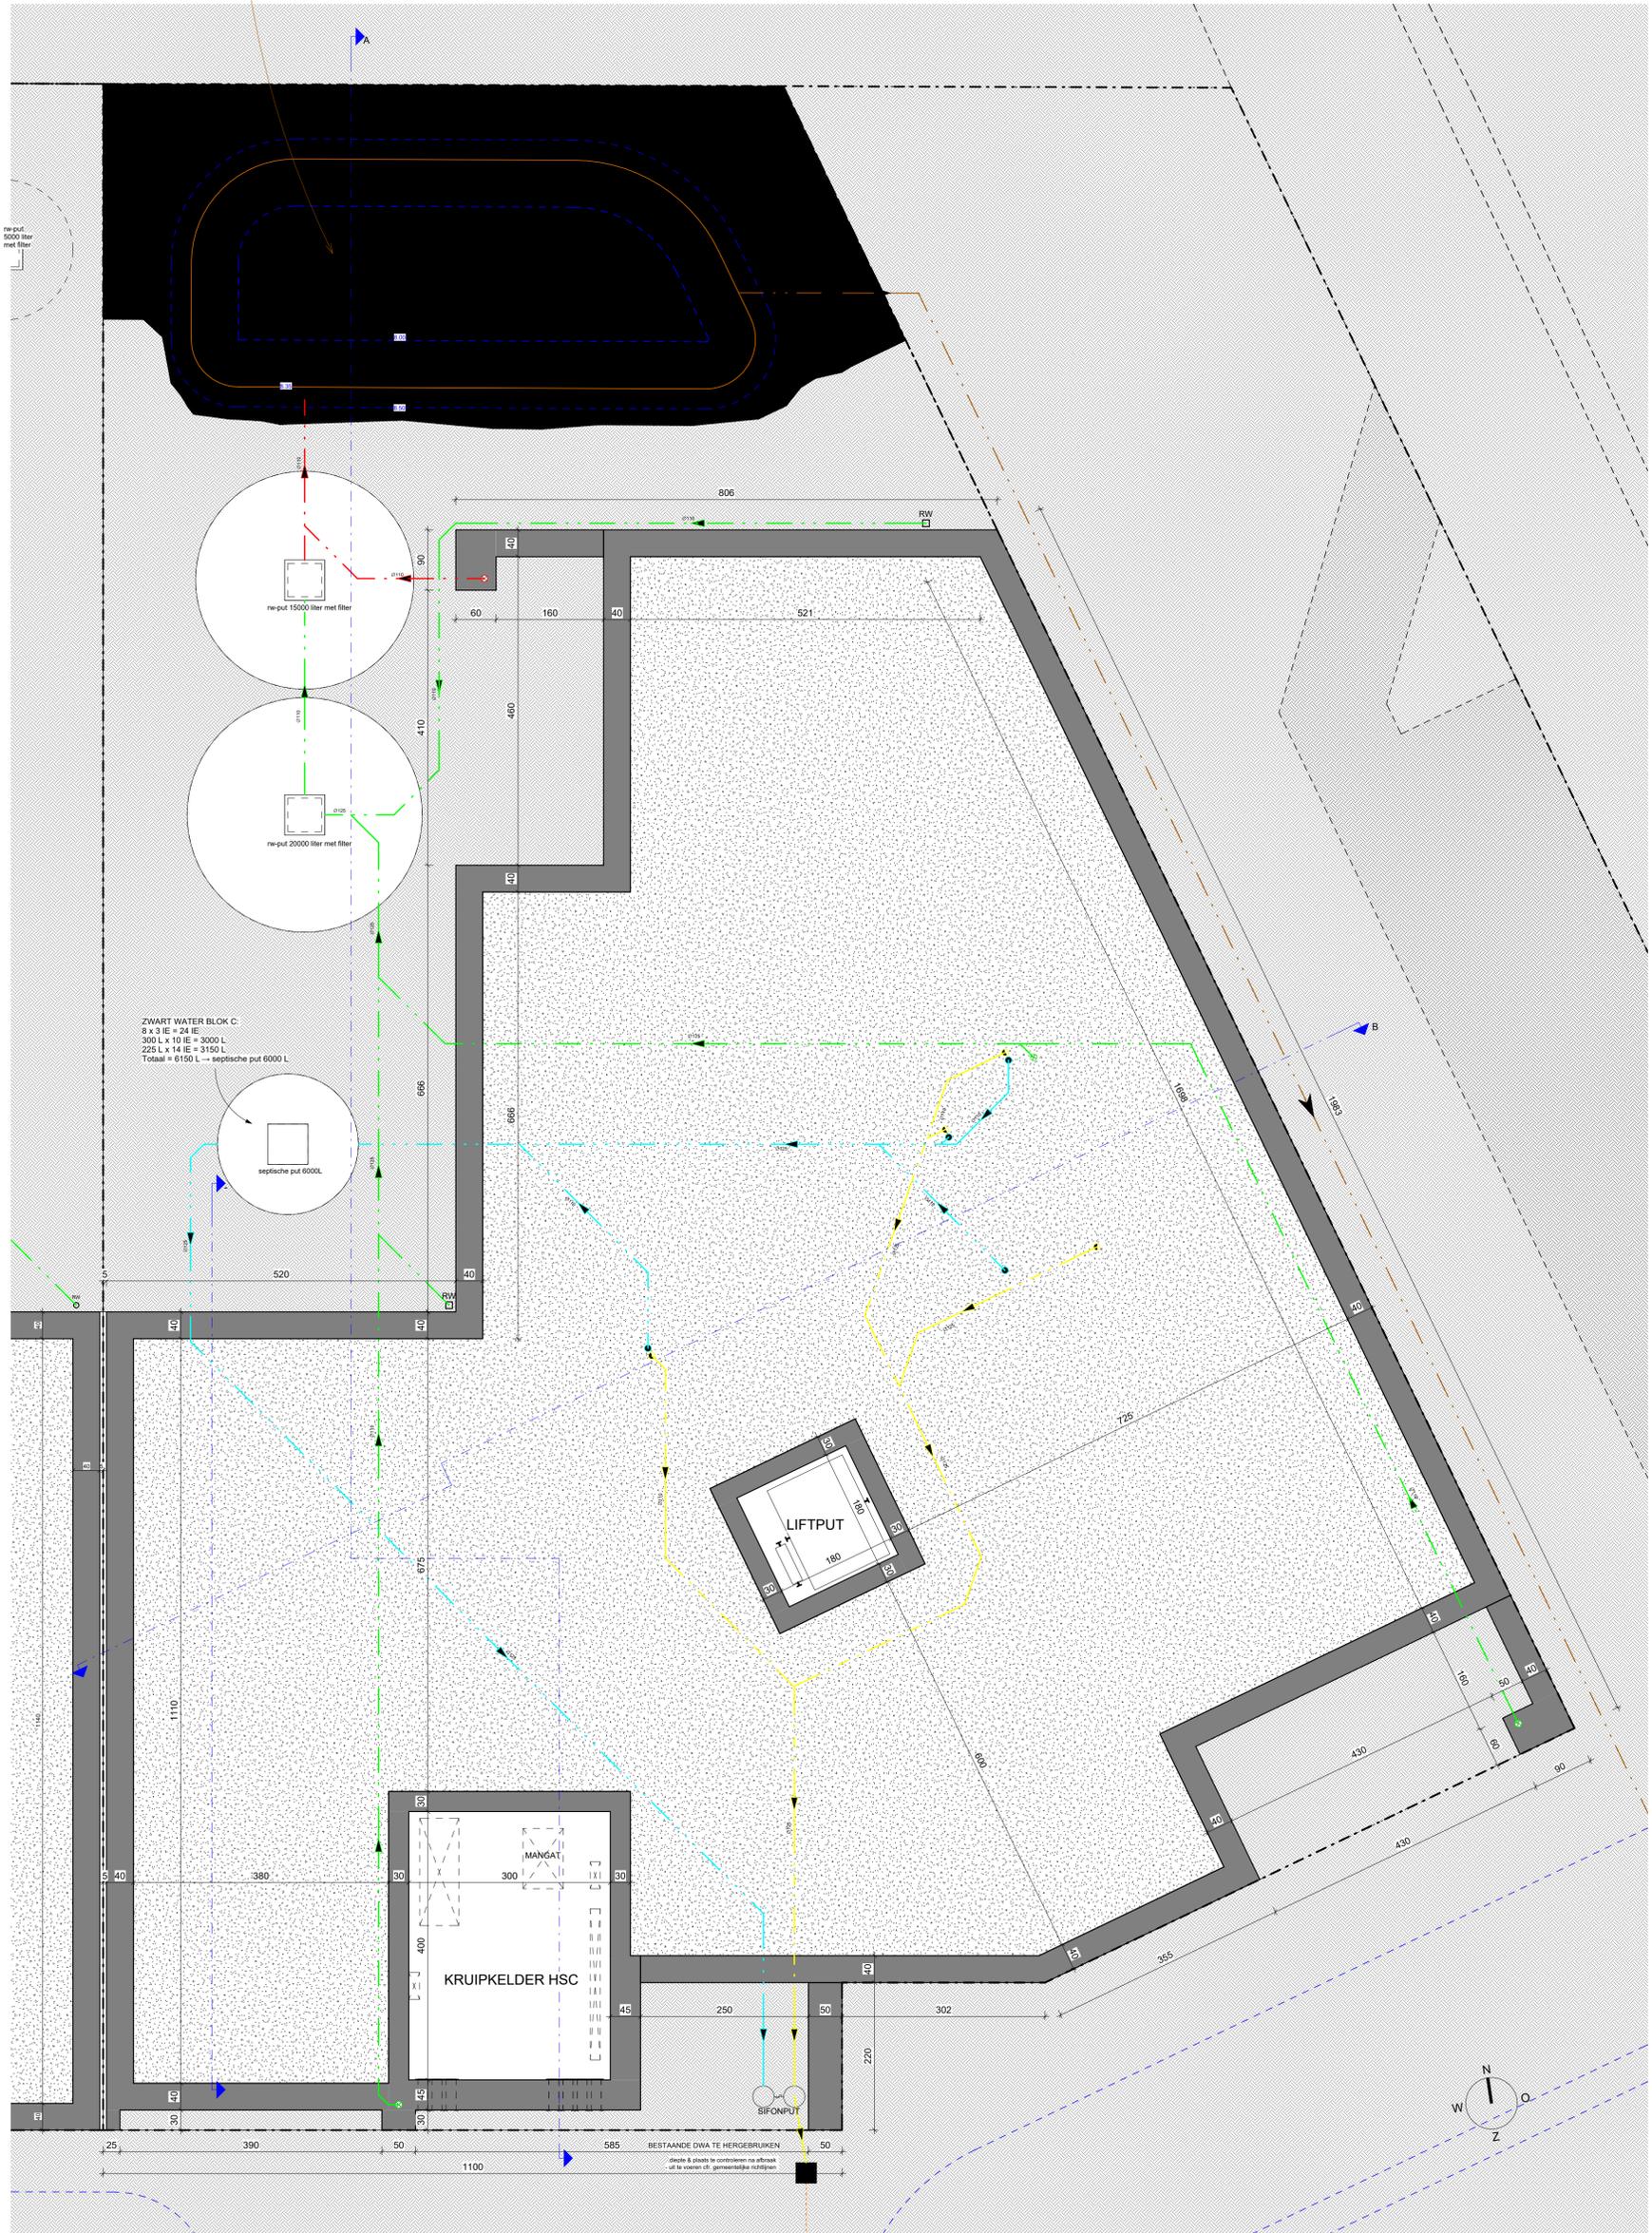

1:50
 0 0.5 1 1.5 2 2.5 m