


1  
BA\_3.00

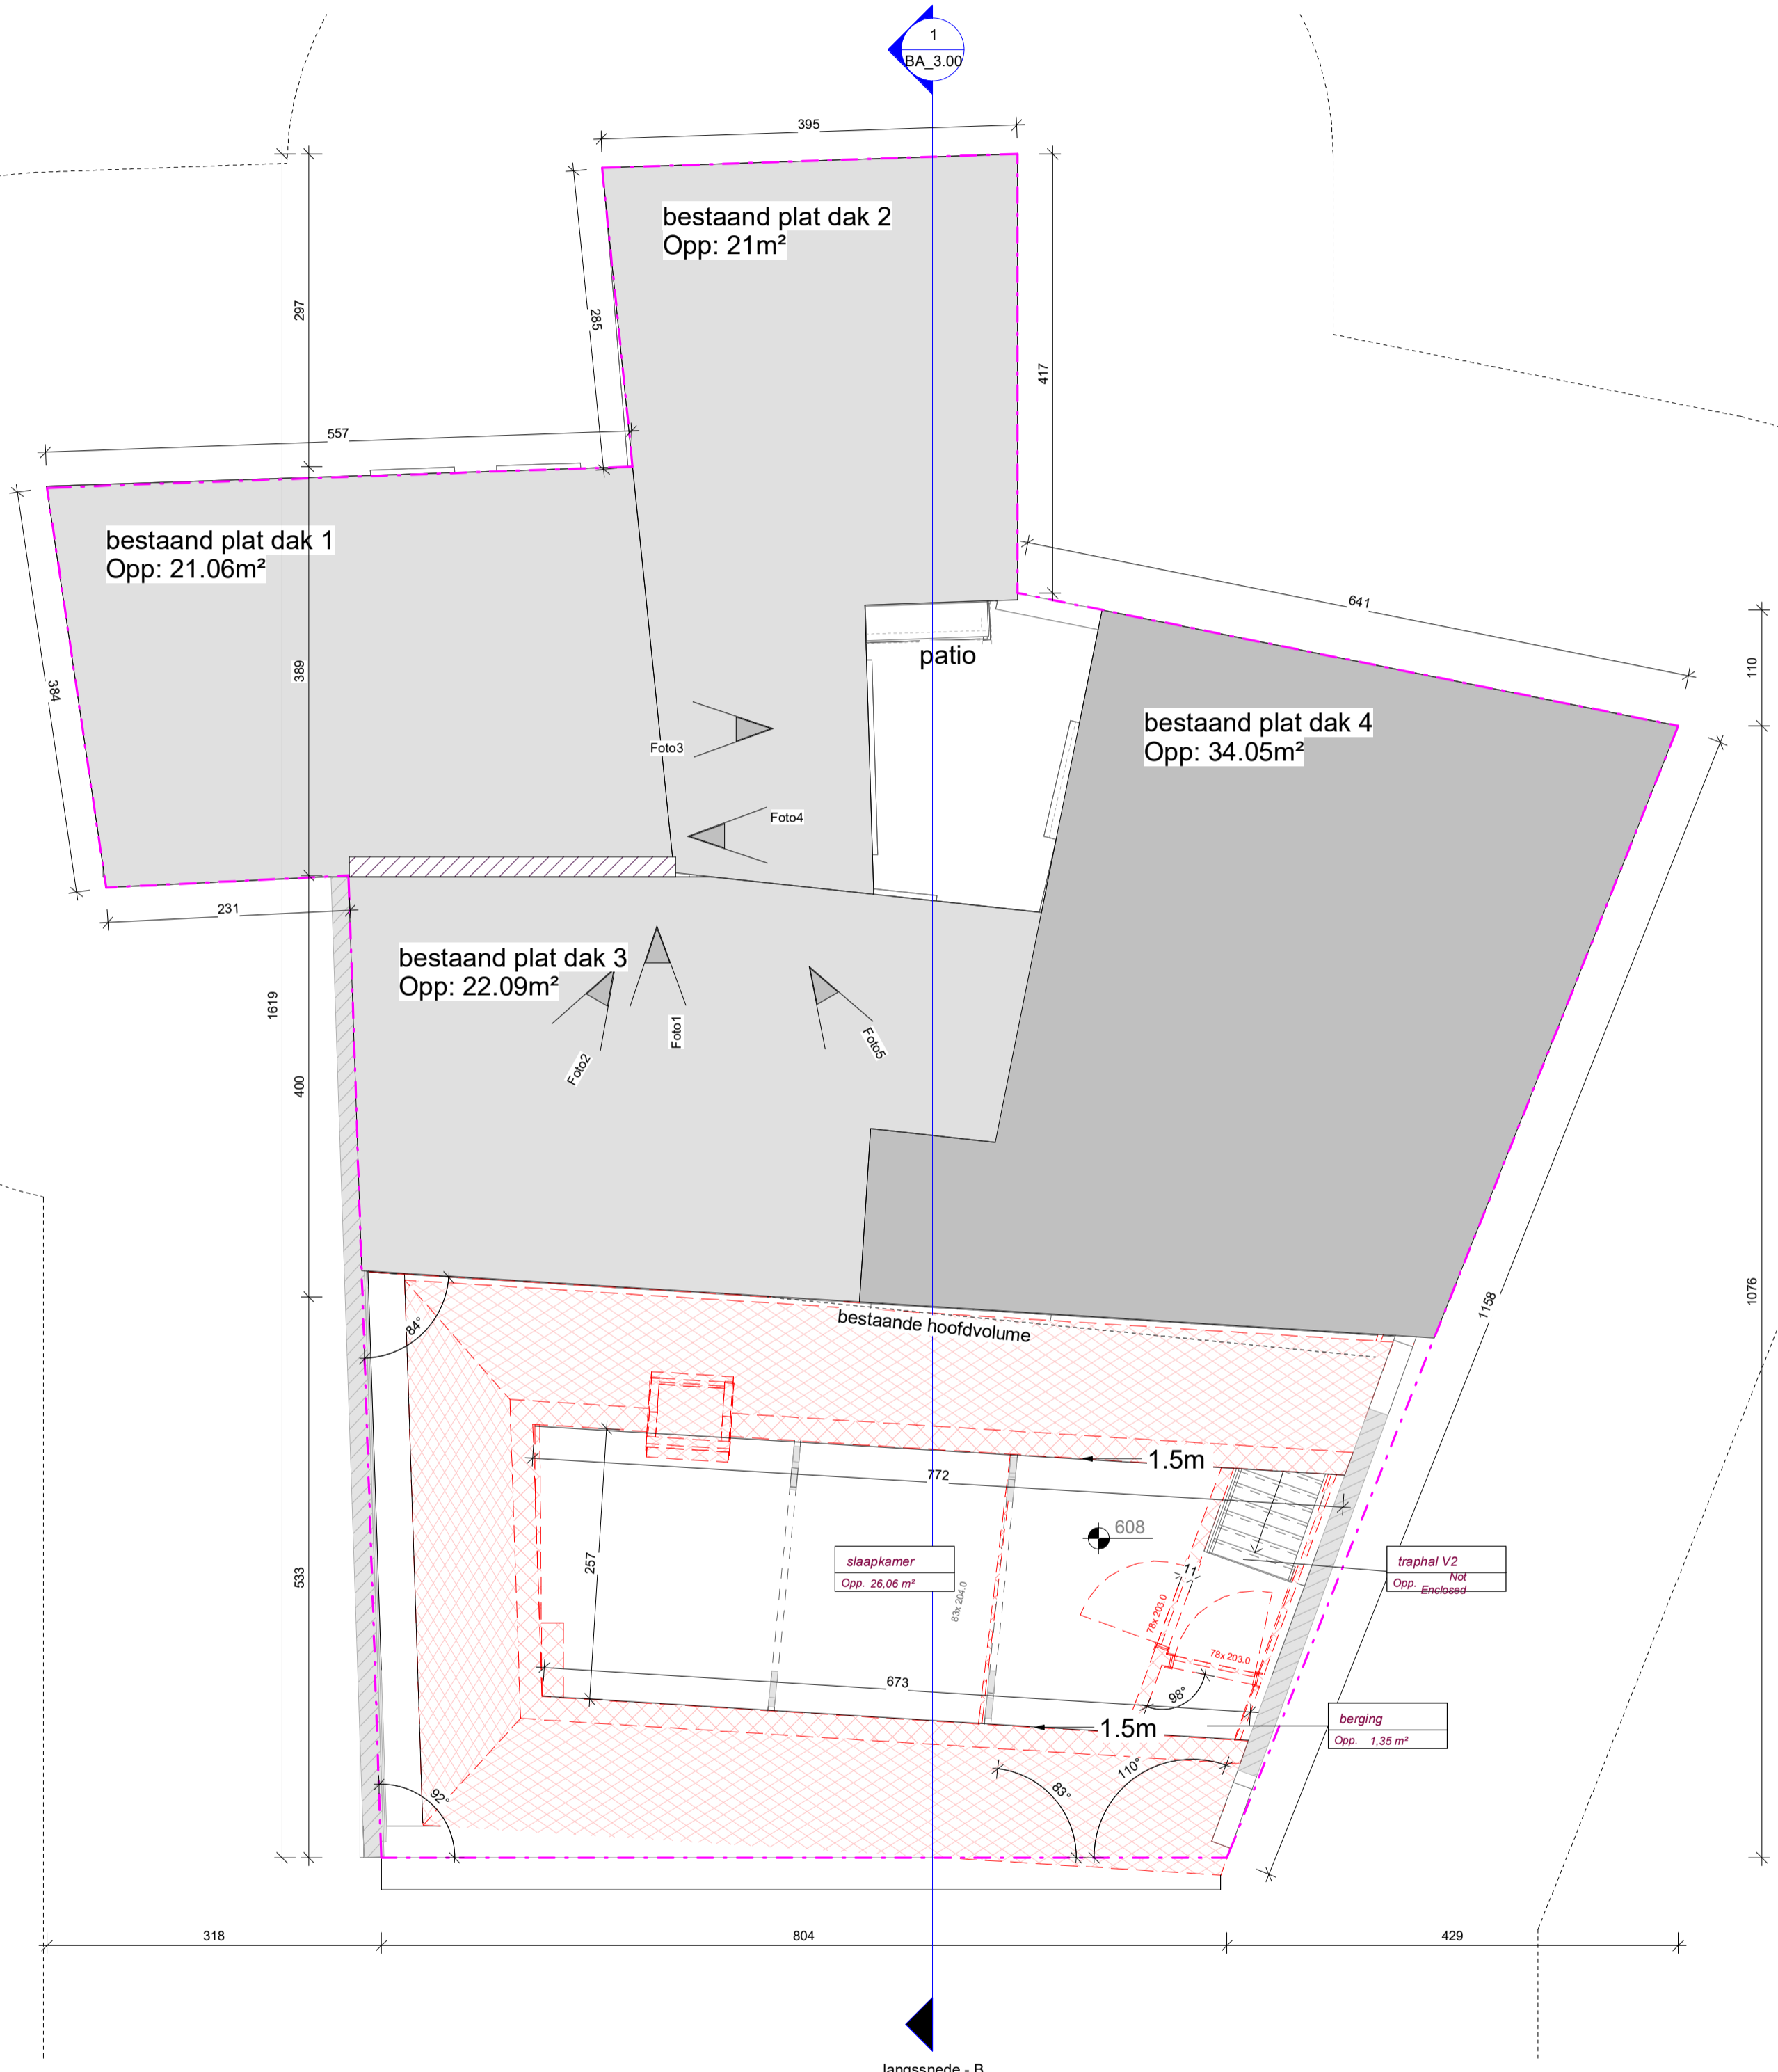

langssnede - B

Foto5

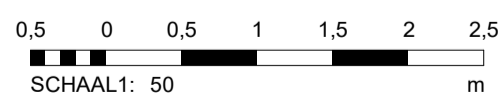


Foto7

Foto6

BA\_1.20 P\_B\_1.20\_Verdiep 2

1 : 50