

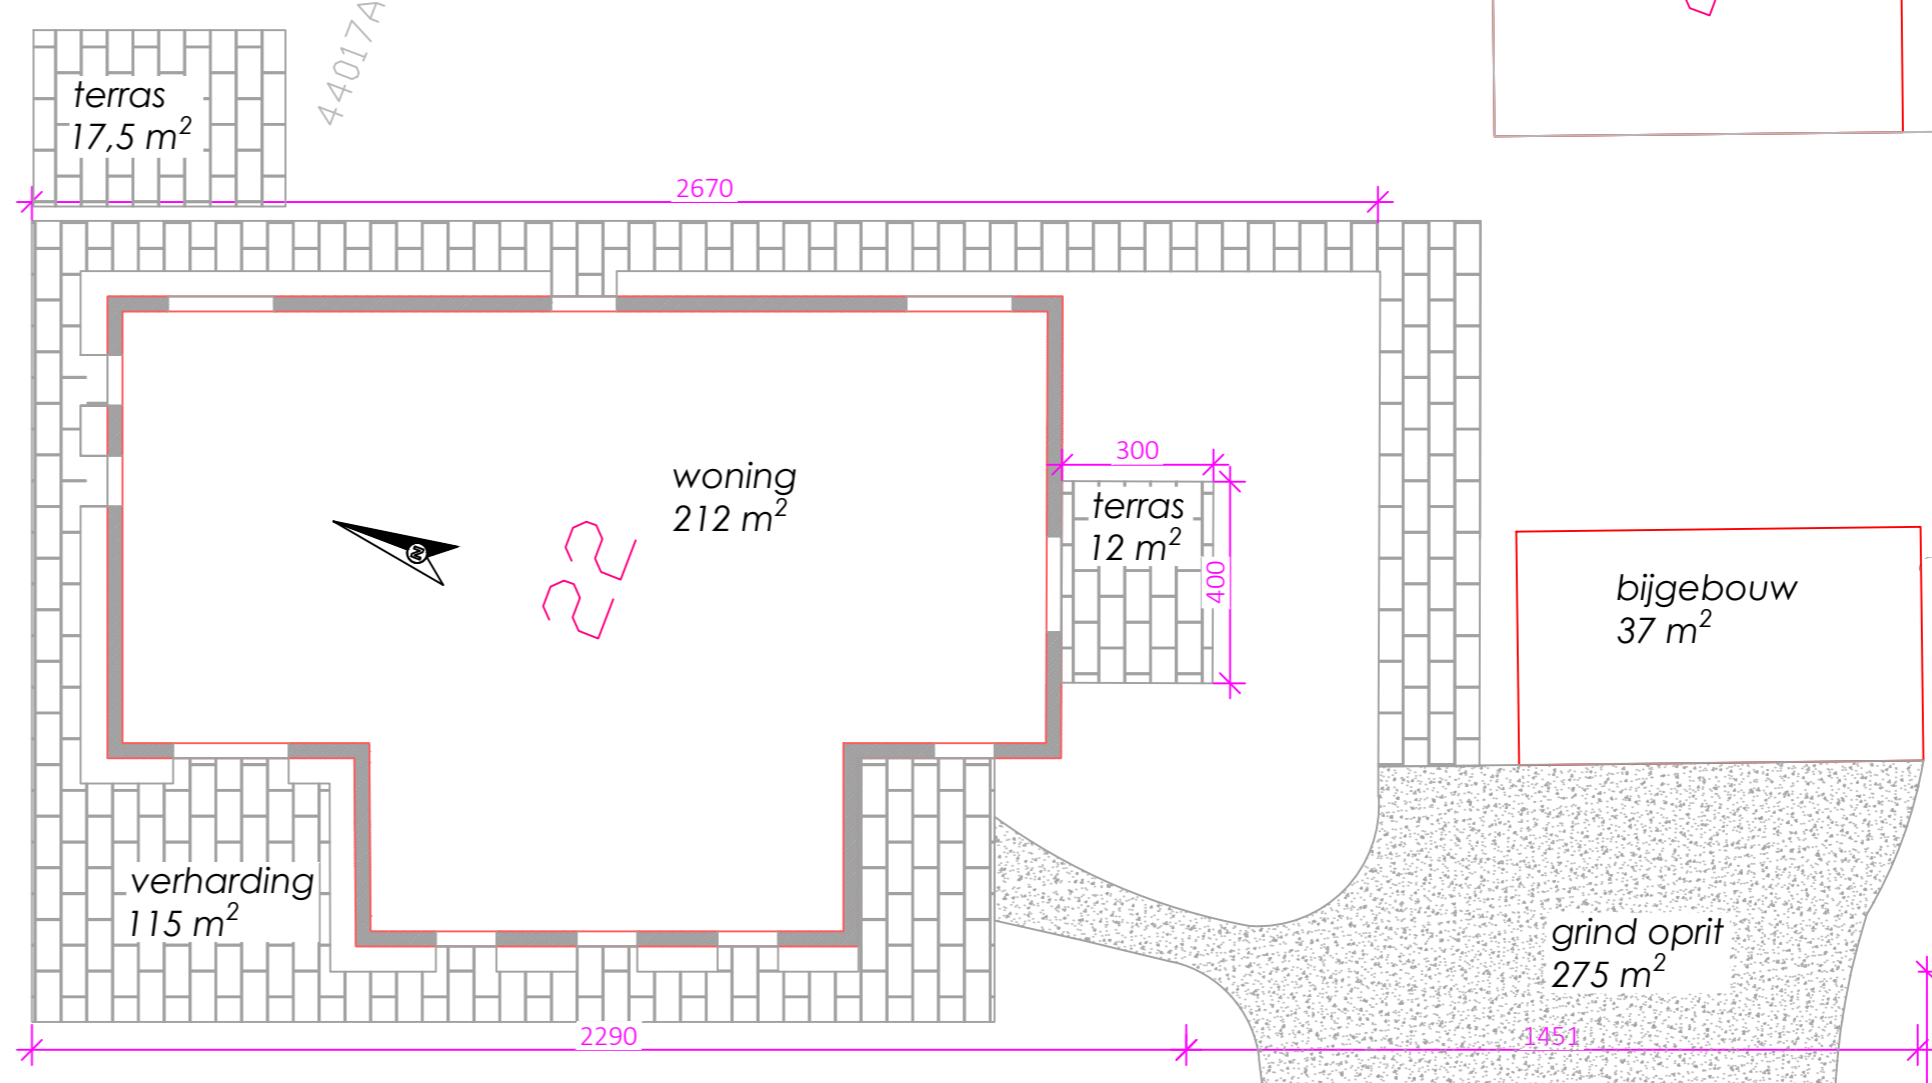


7:1

1:150

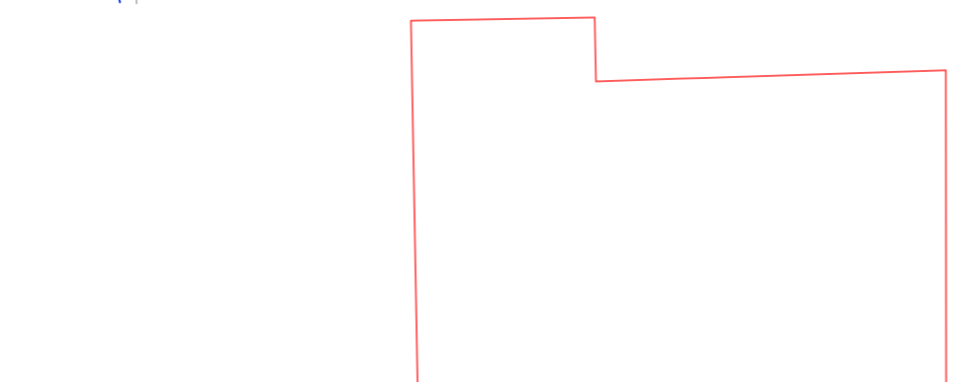

Heiekreestraat

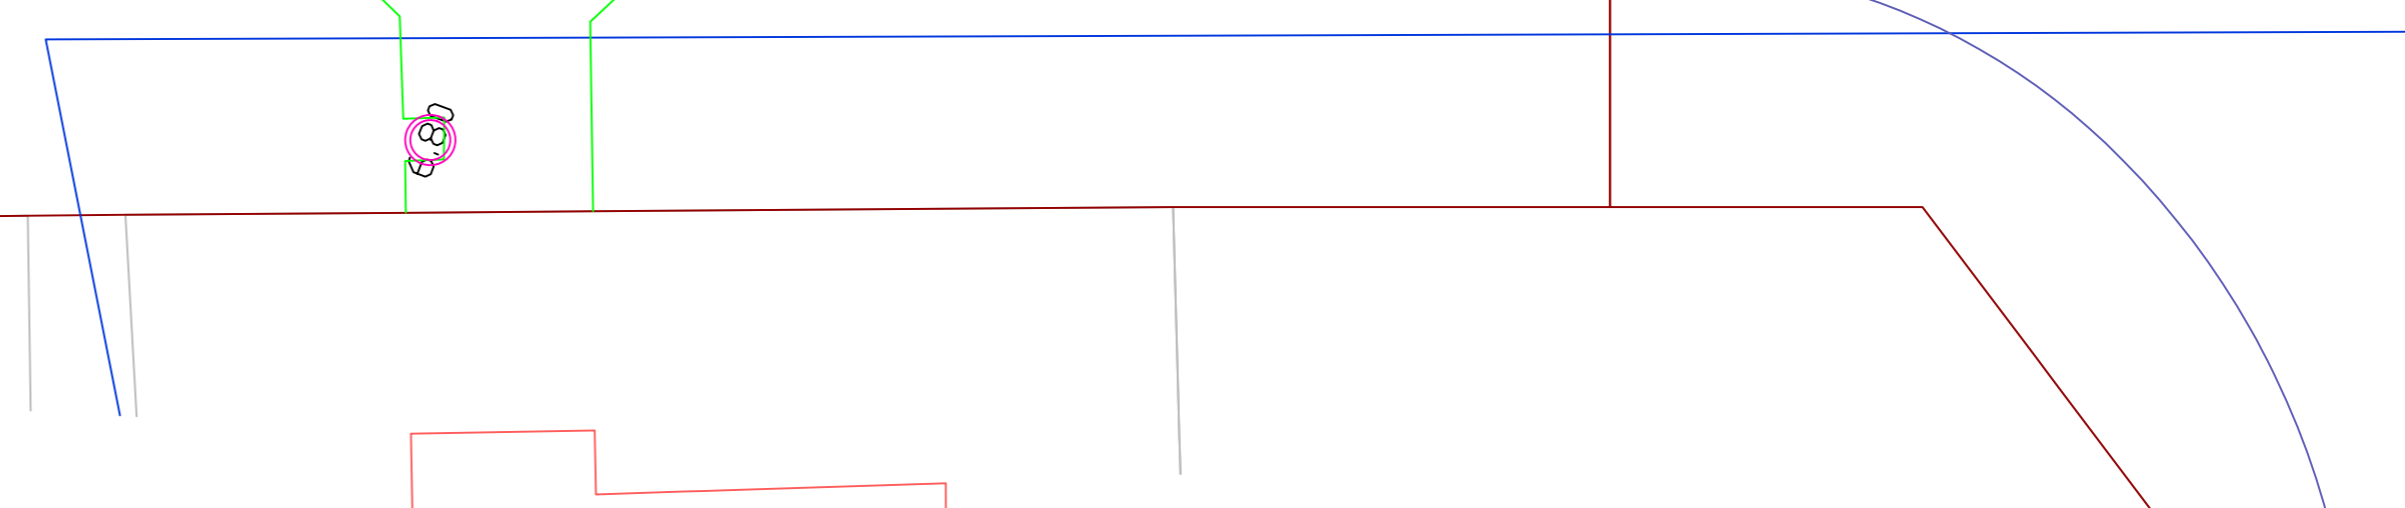

44017A0082/00C000

44017A0081/00C000
20.4

44017A0084/00C000

44017A0080/00A000