



# Oostakker zittribune


480 plaatsen

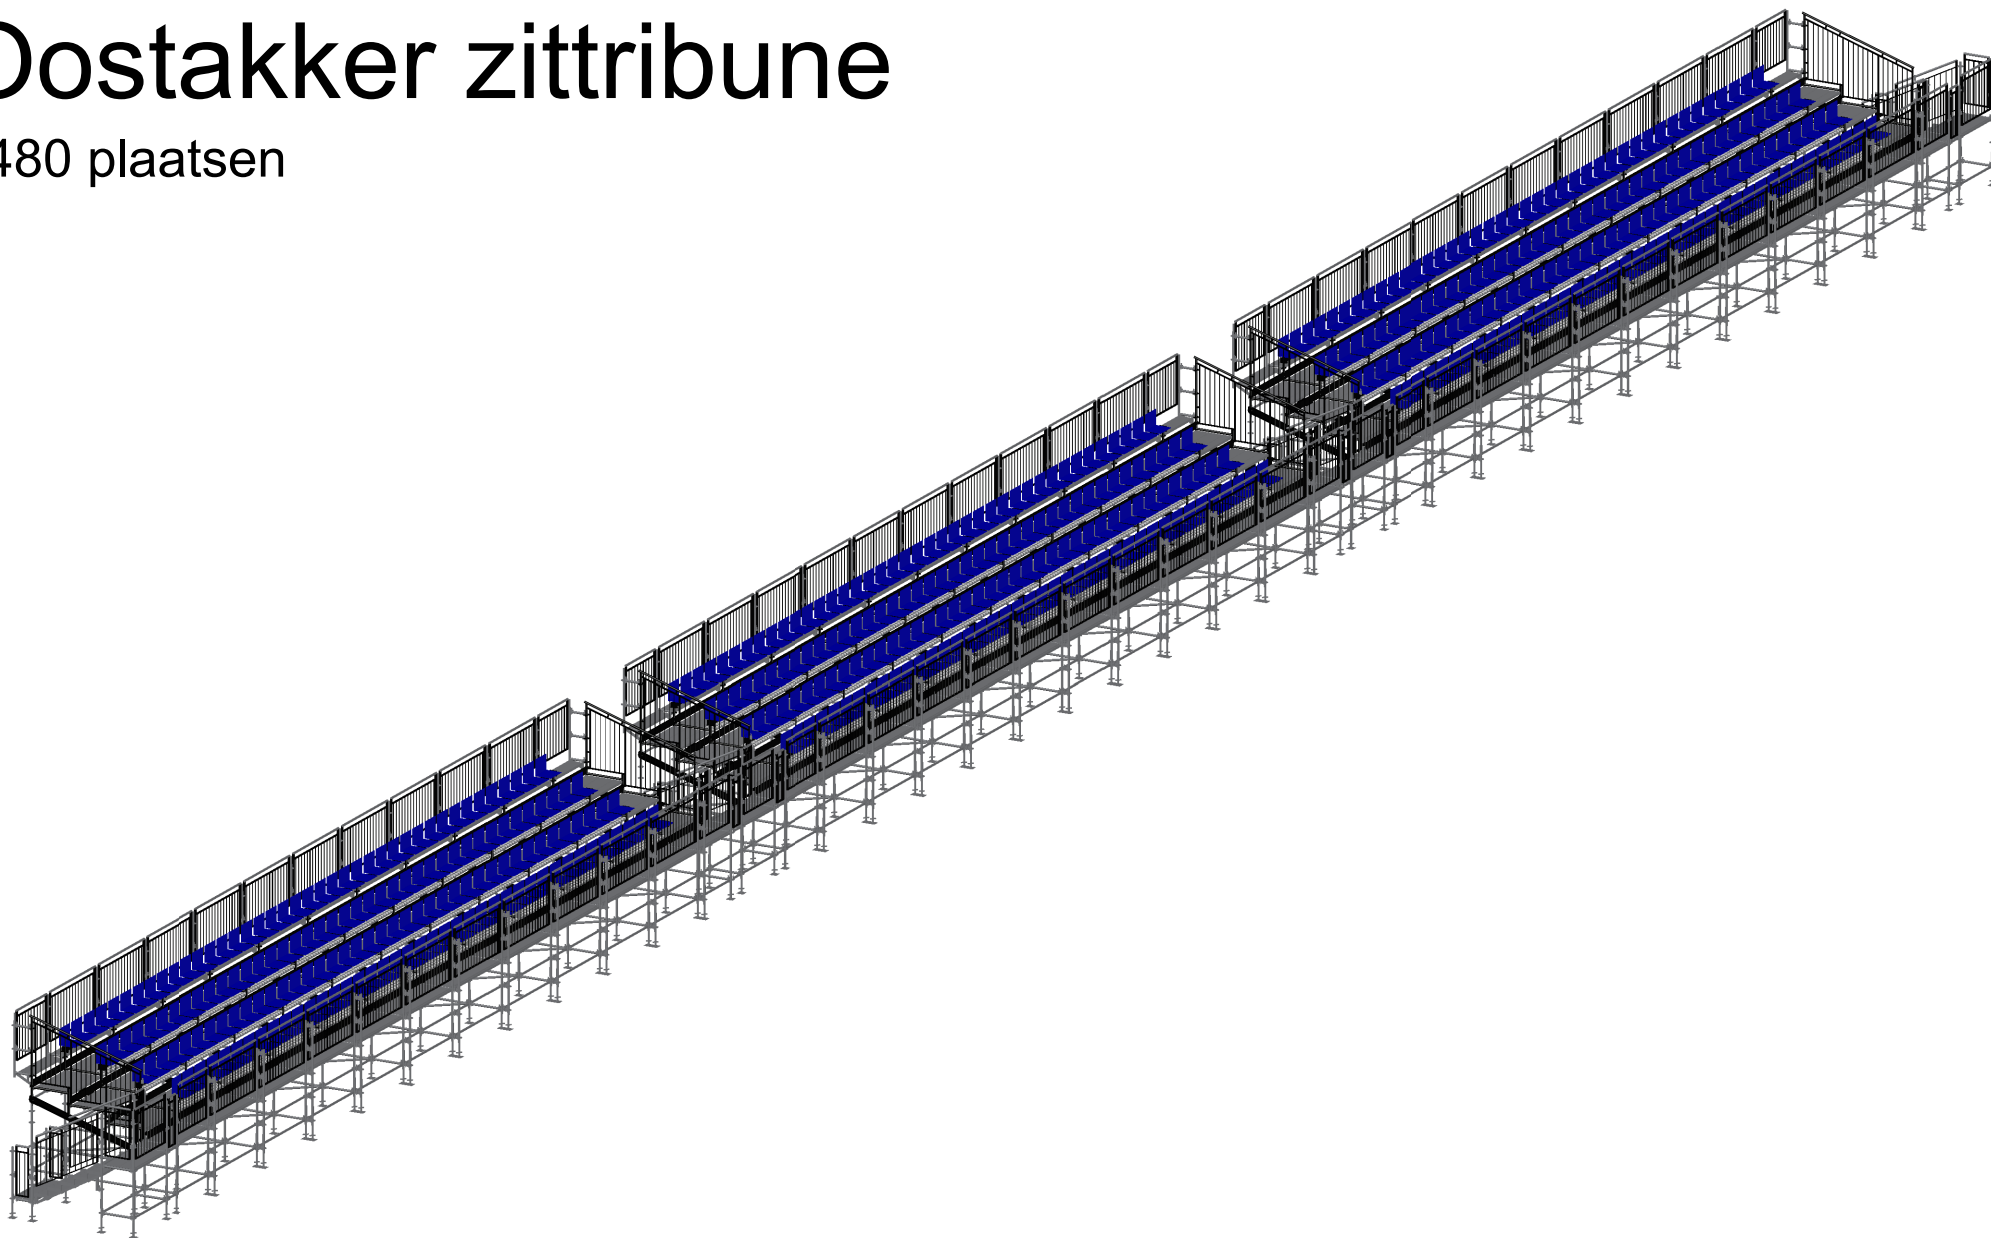


Detail

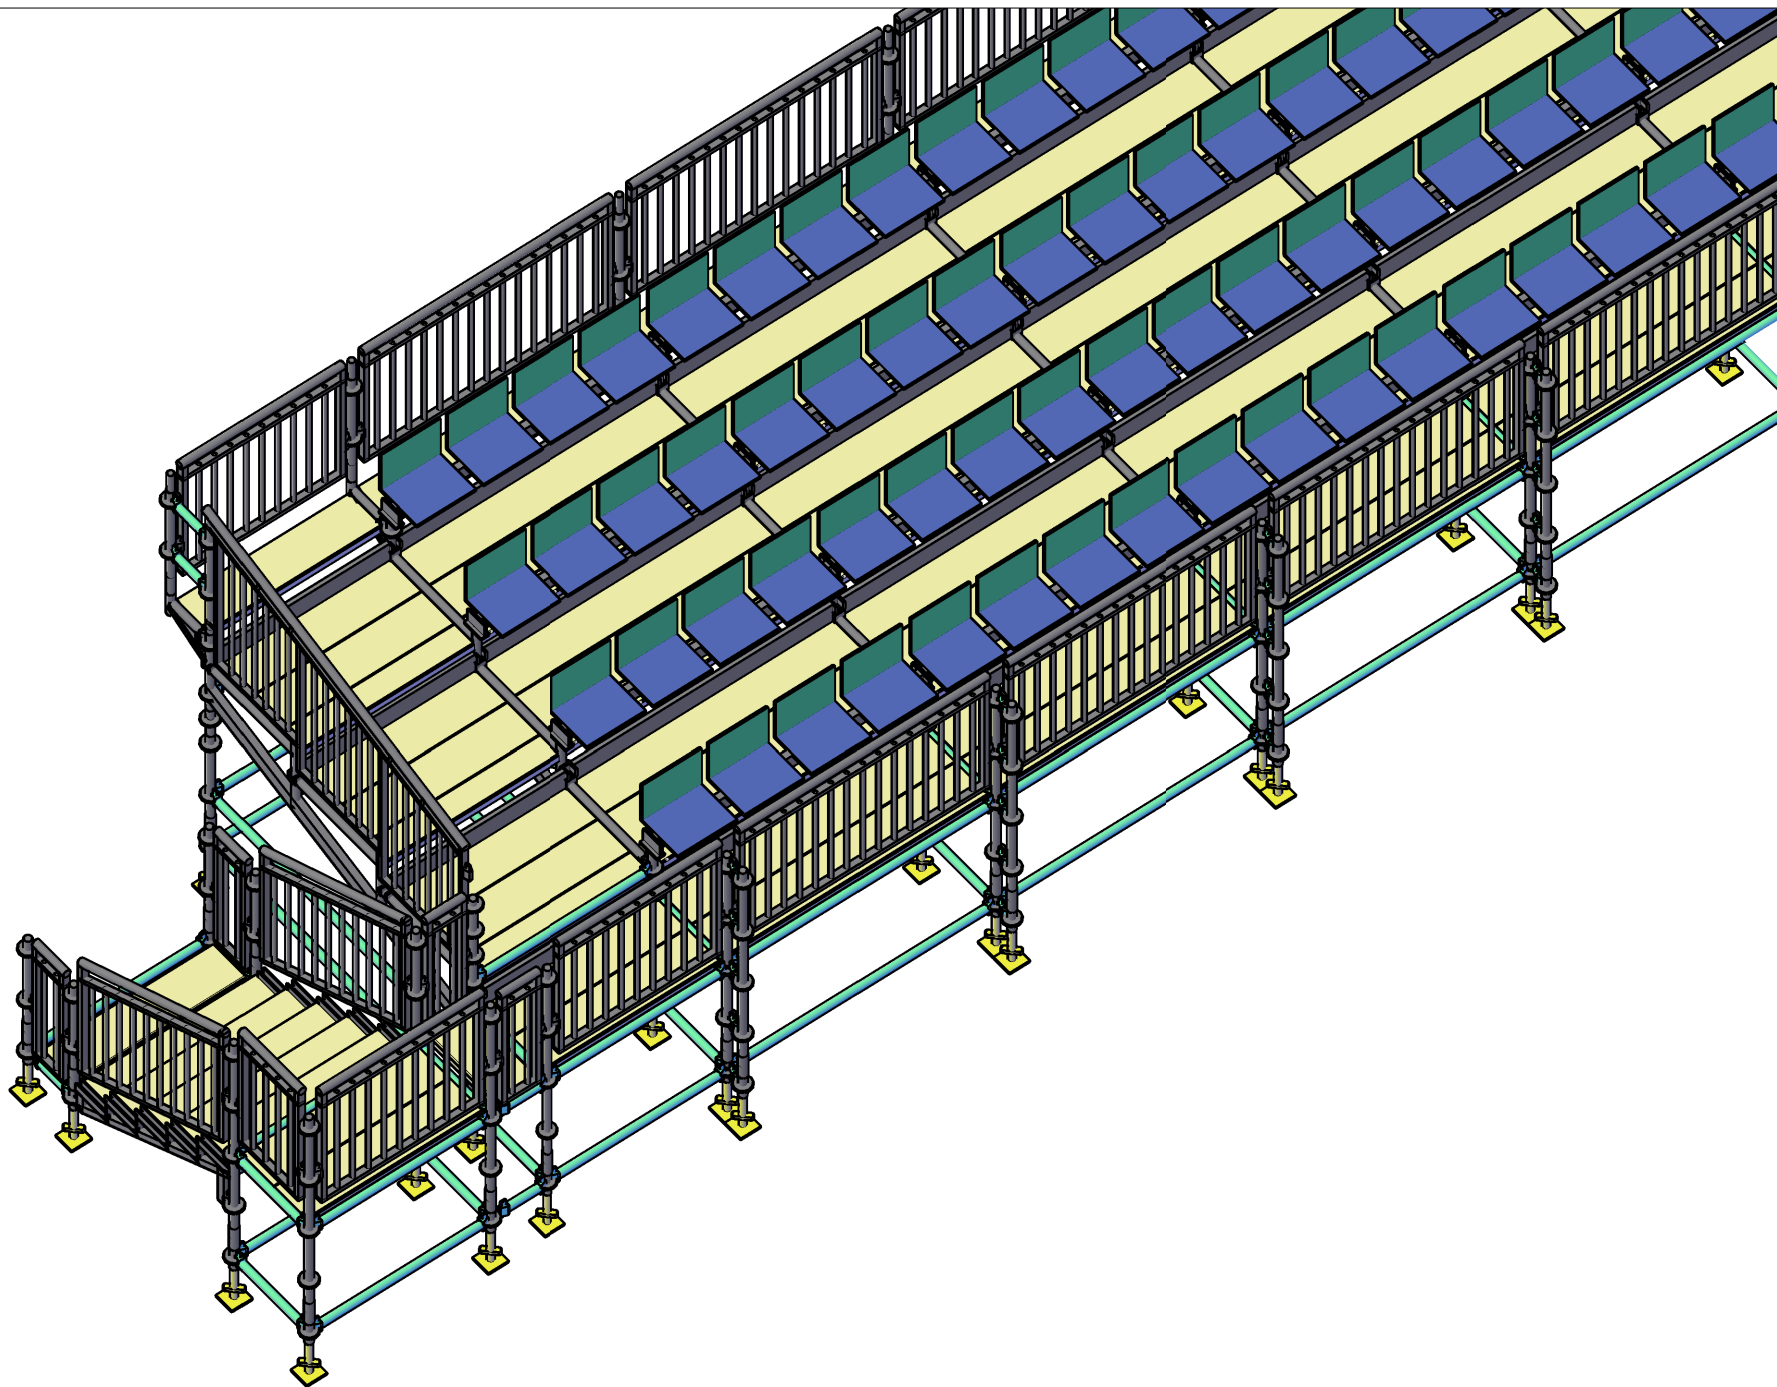


Top view

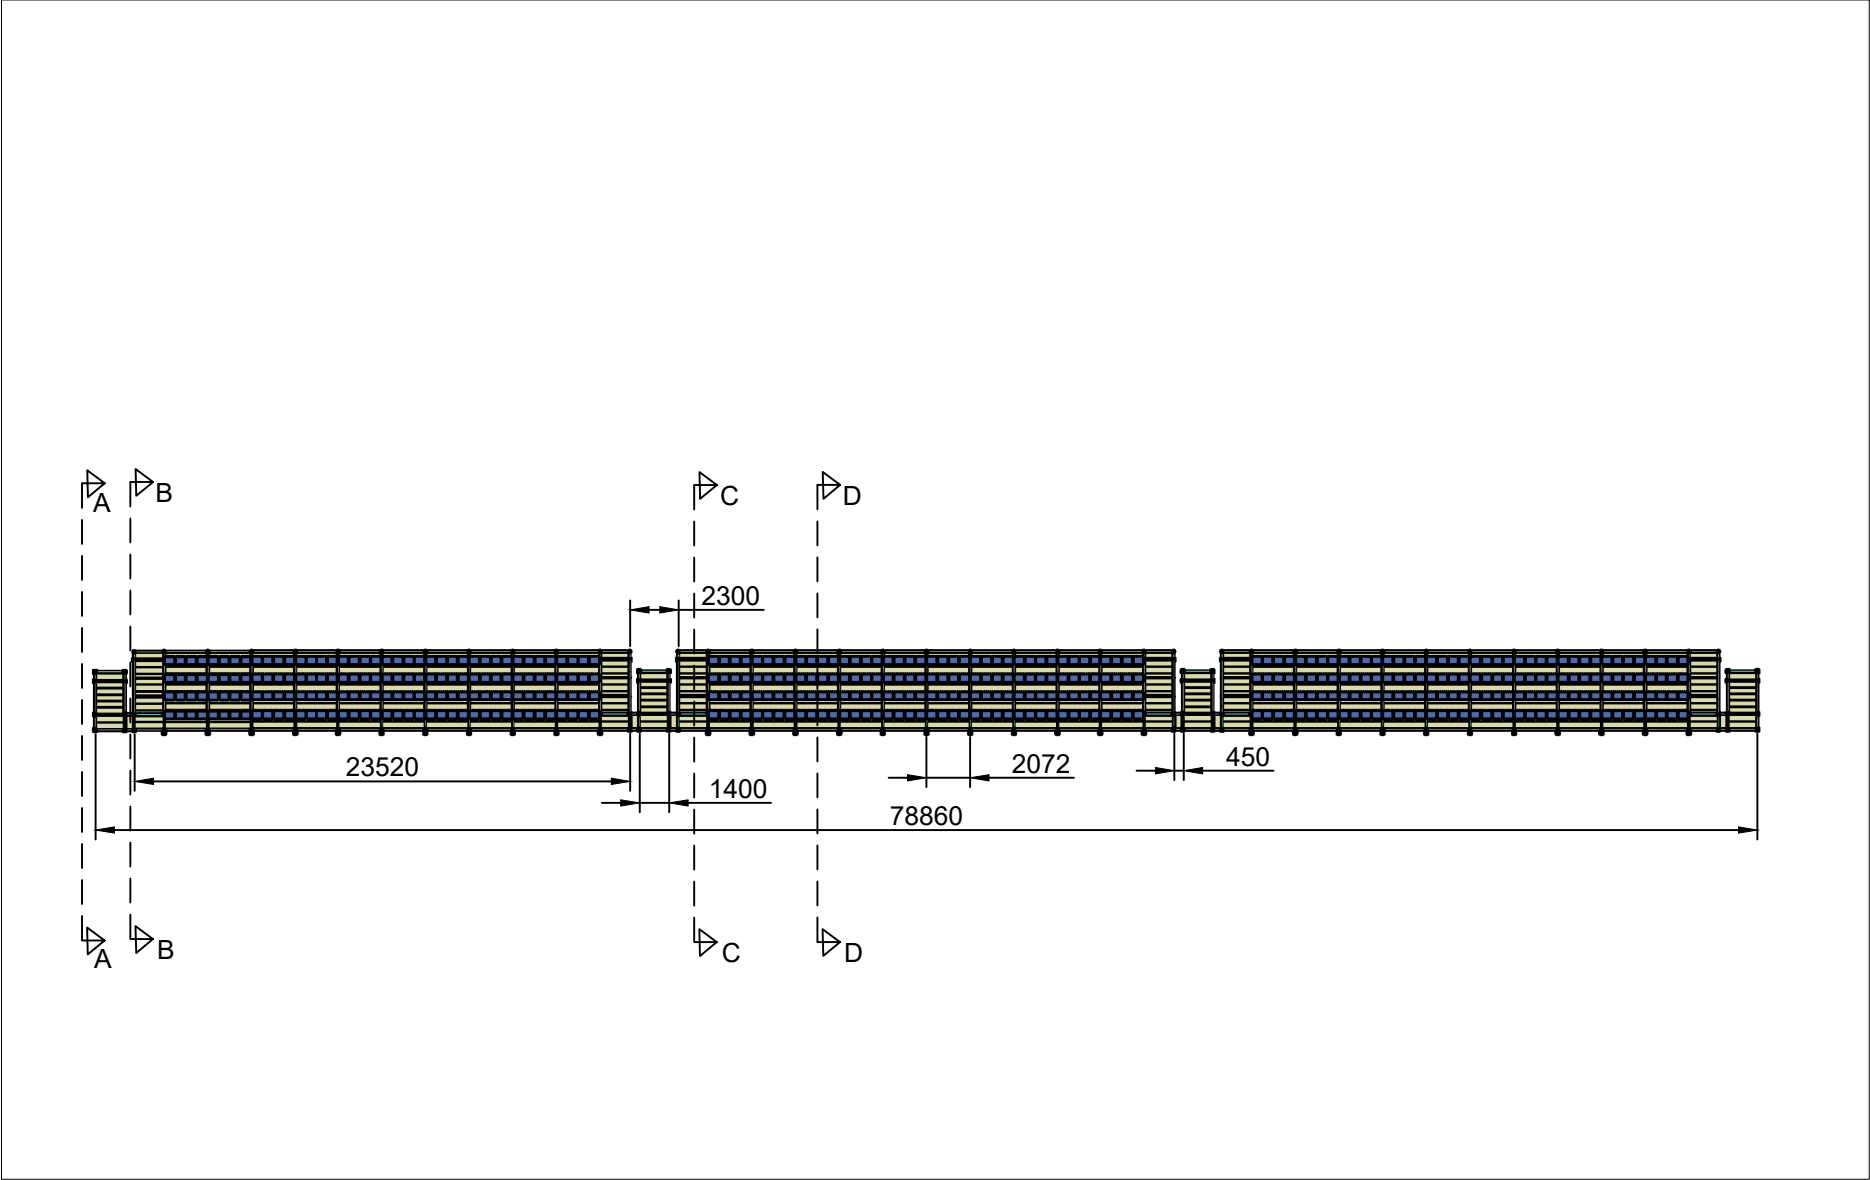


# Section A-A

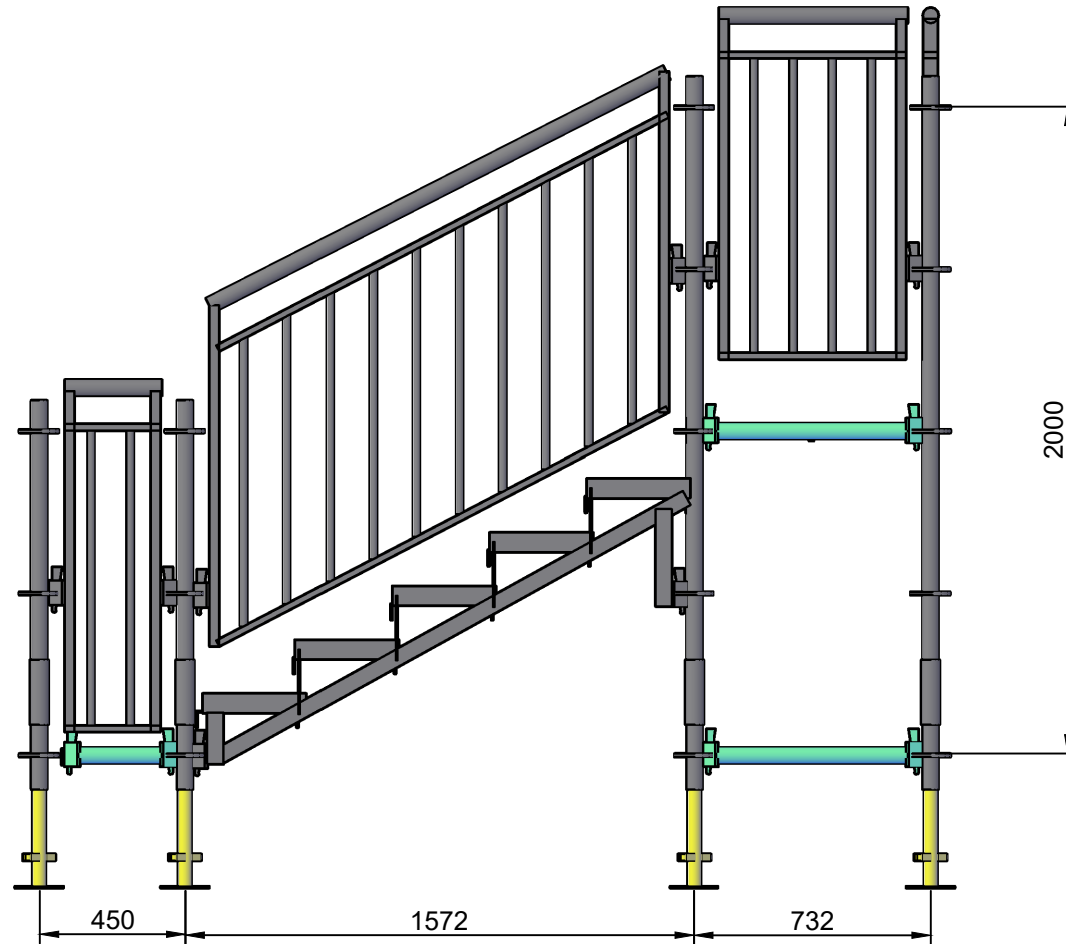

# Section B-B

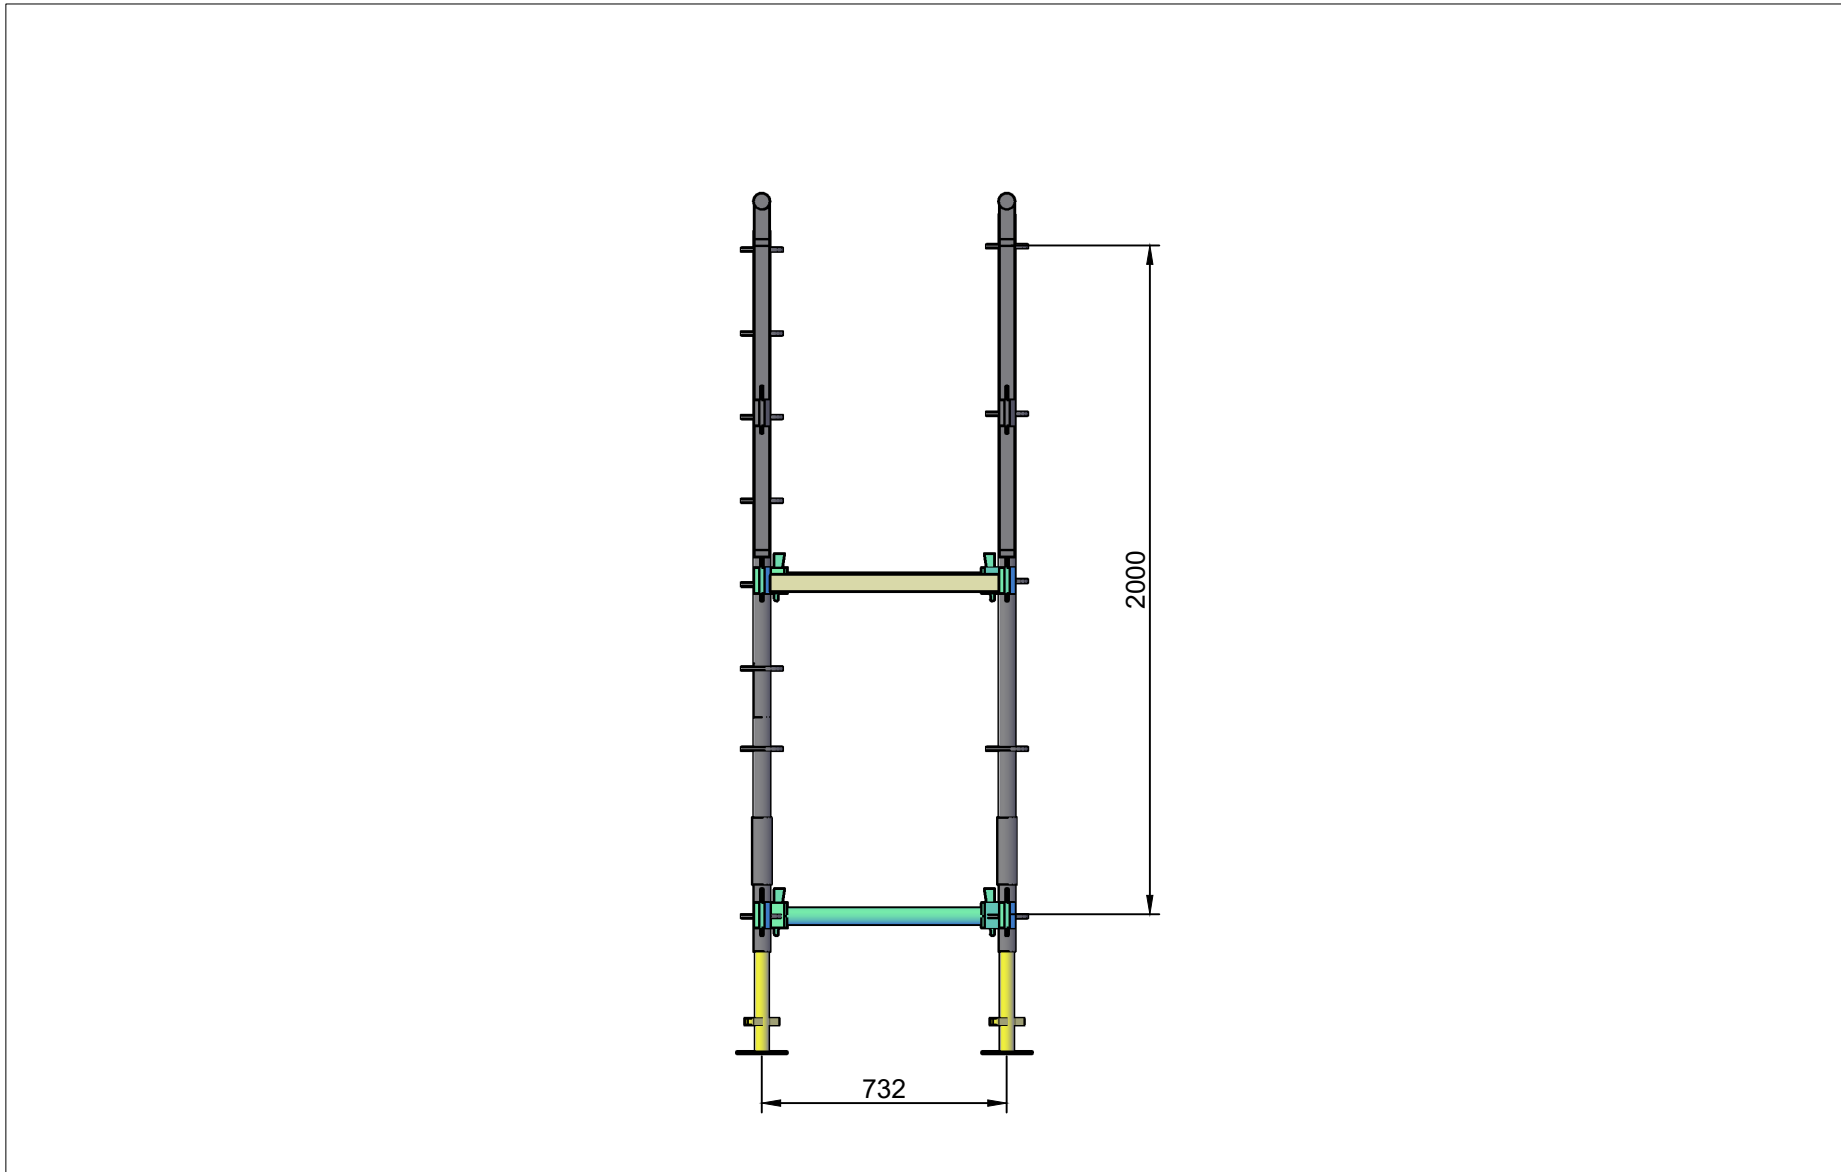

# Section C-C

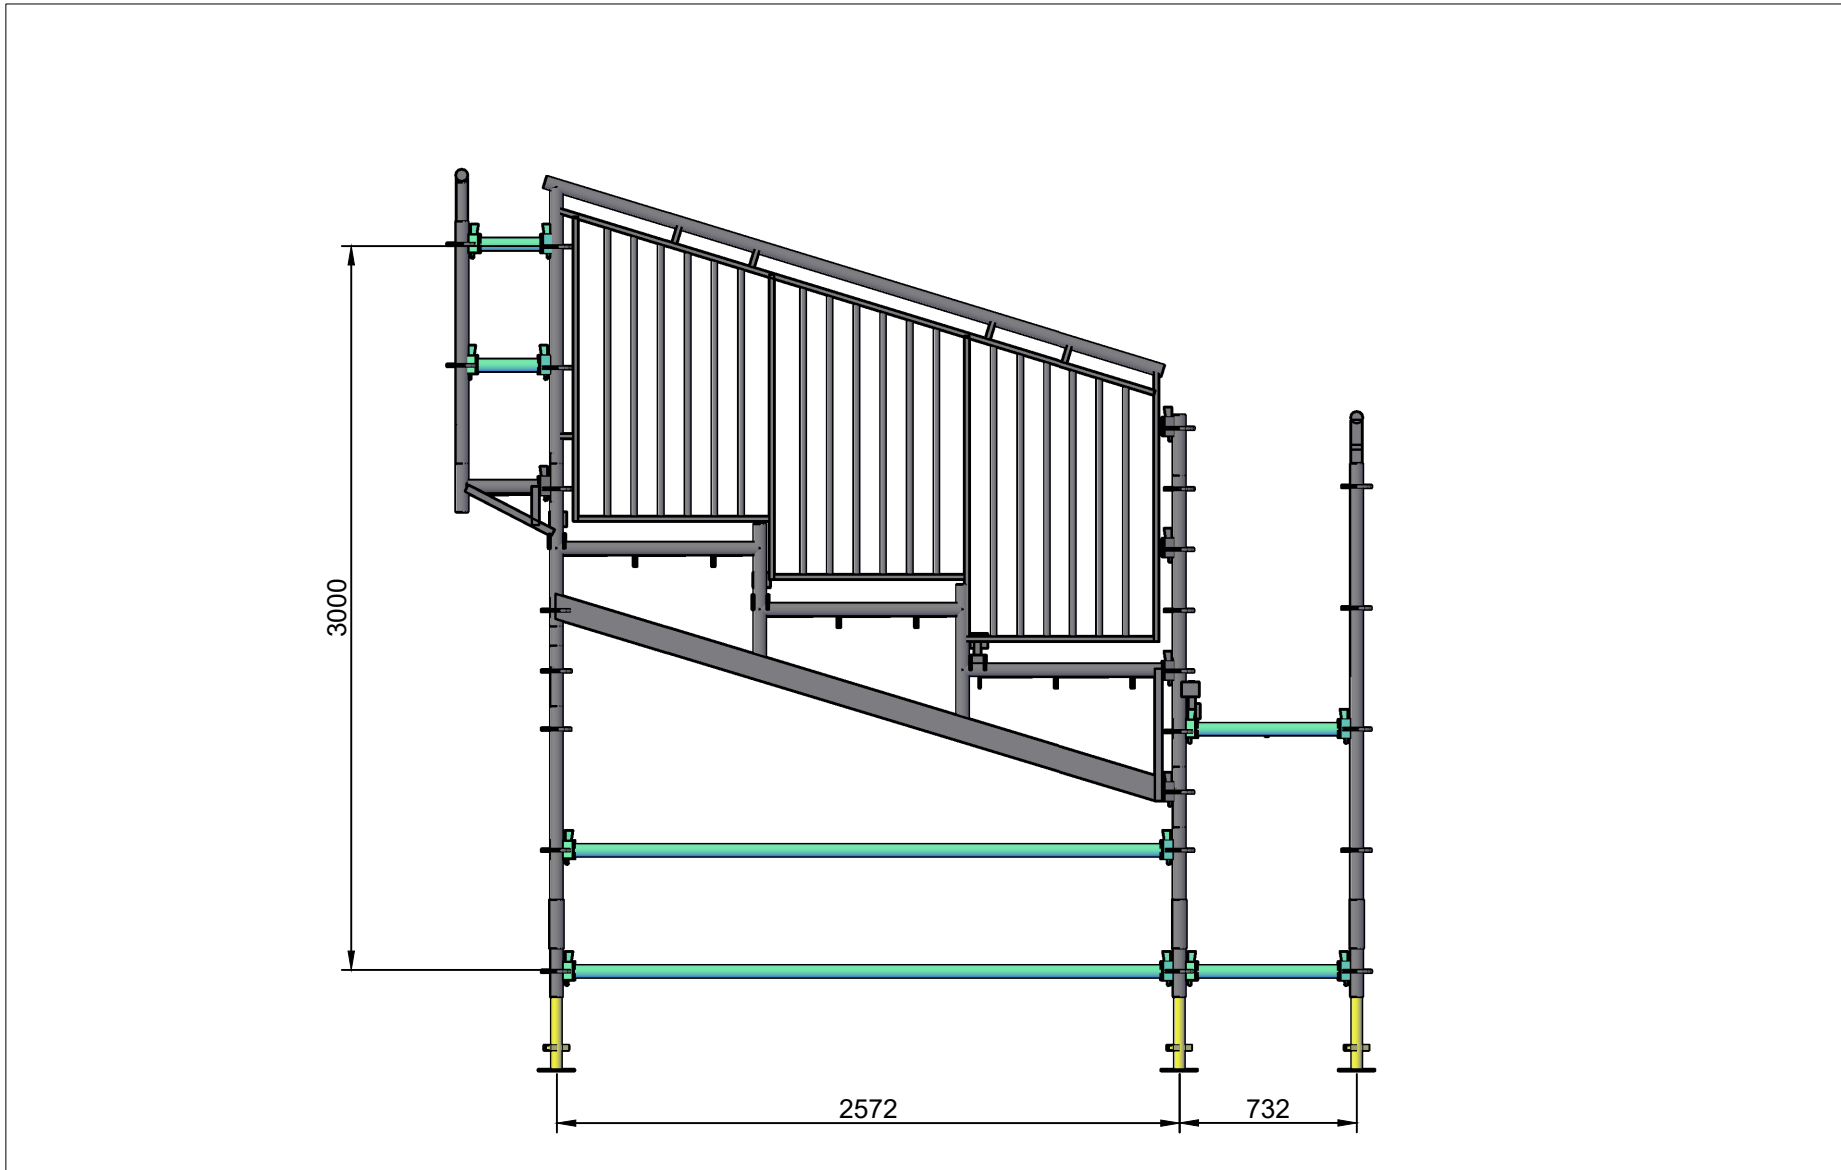

# Section D-D

