


**ZIE BIJZONDERE  
VOORWAARDE(N)**

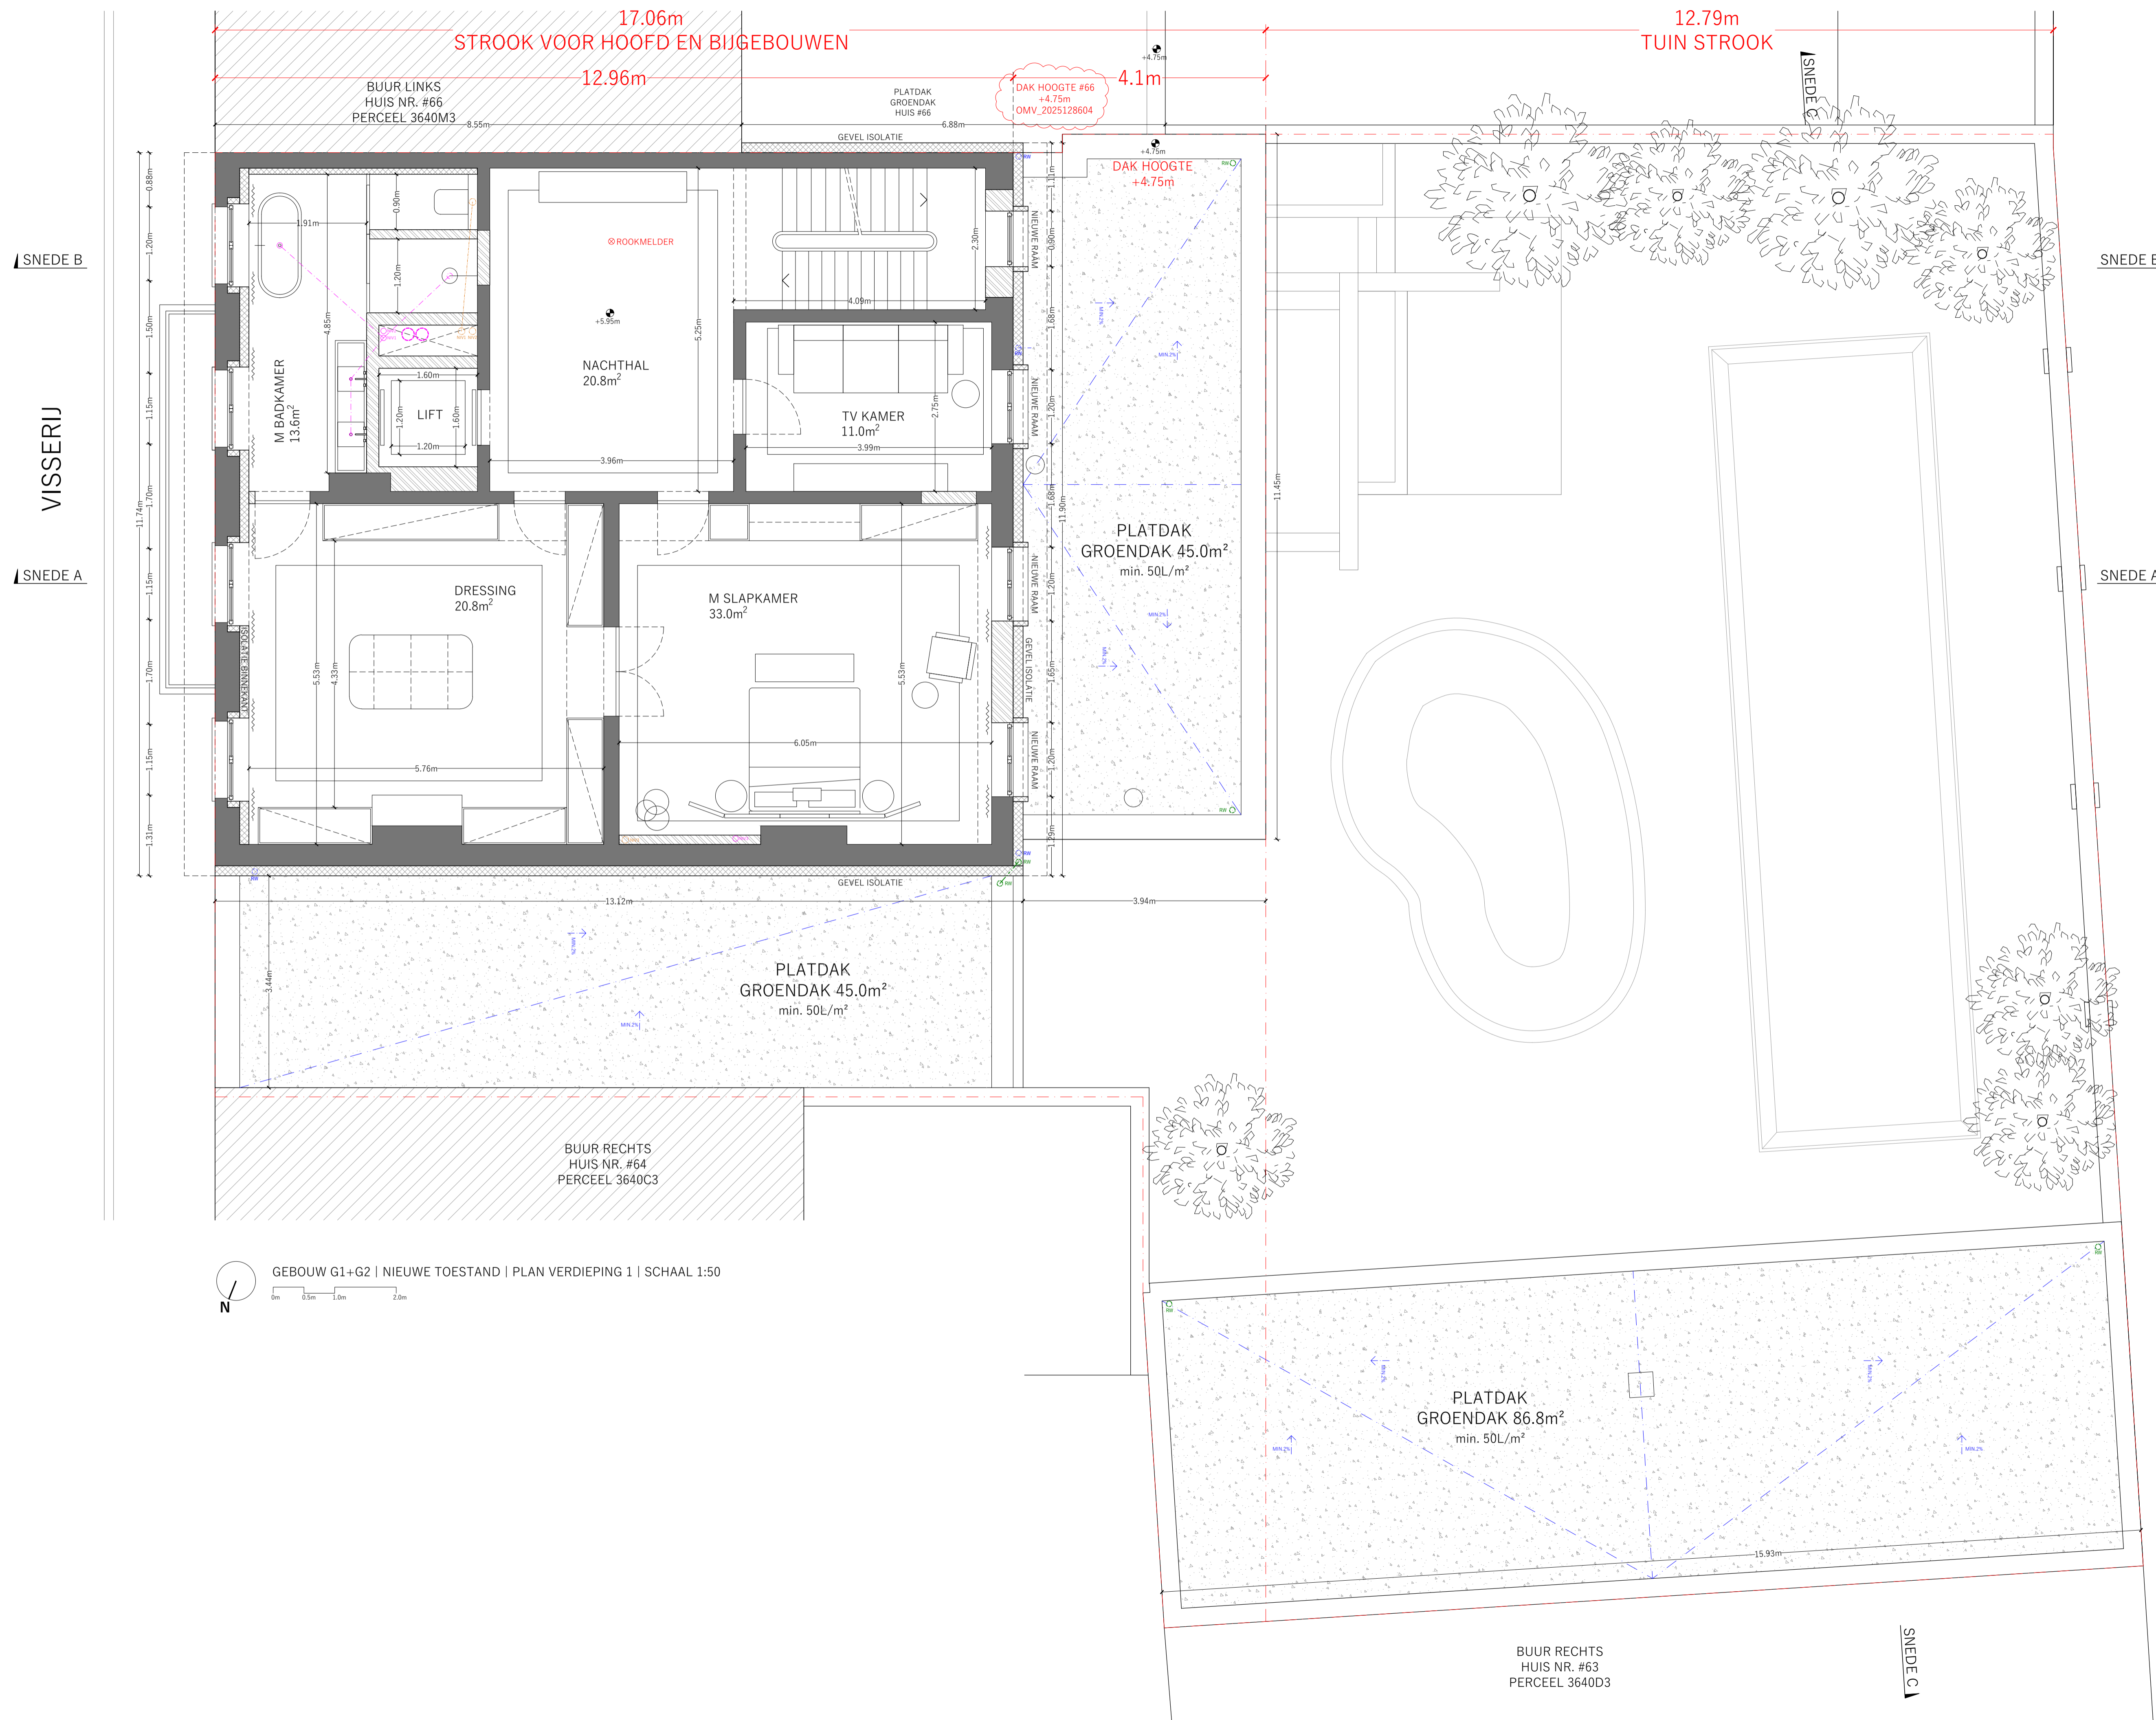

GEBOUW G1+G2 | NIEUWE TOESTAND | PLAN VERDIEPING 1 | SCHAAL 1:50

AANPASSING	Tek. / Datum / Nr.
<p>© Humberto Nobrega Architect bv          This drawing is owned by Humberto Nobrega-Architect bv and Charlotte Borghmans          Interior Architect comm v.          None of these drawings may be copied, multiplied or exported without written permission.</p>	
Architects	<b>NÓBREGA BORGHMANS</b>
<p>Burgemeester Nollobroek 13   8500 Kortrijk   Belgium          T: 0032 43 95 88 95   h.nobrega@nobleborghmans.com          T: 0032 43 49 08 87   c.borghmans@nobleborghmans.com</p>	
Consultant	
Consultant	
Project	Eengezinswoning Visserij Visserij 65 9000 Gent
Opdrachtgever	NEIARI NV Leopoldlaan 82 9500 Geraardsbergen
Tekening	<b>NIEUWE TOESTAND - Gebouwen G1 en G2 Plan Verdieping 1</b>
Datum	22/6/2026
Schaal	1:50
Fase	Bouwaanvraag
Project	VISS
Tekening Nr.	Index
BA_VISS_P_N_1.28_Plan NIV1.pdf	