
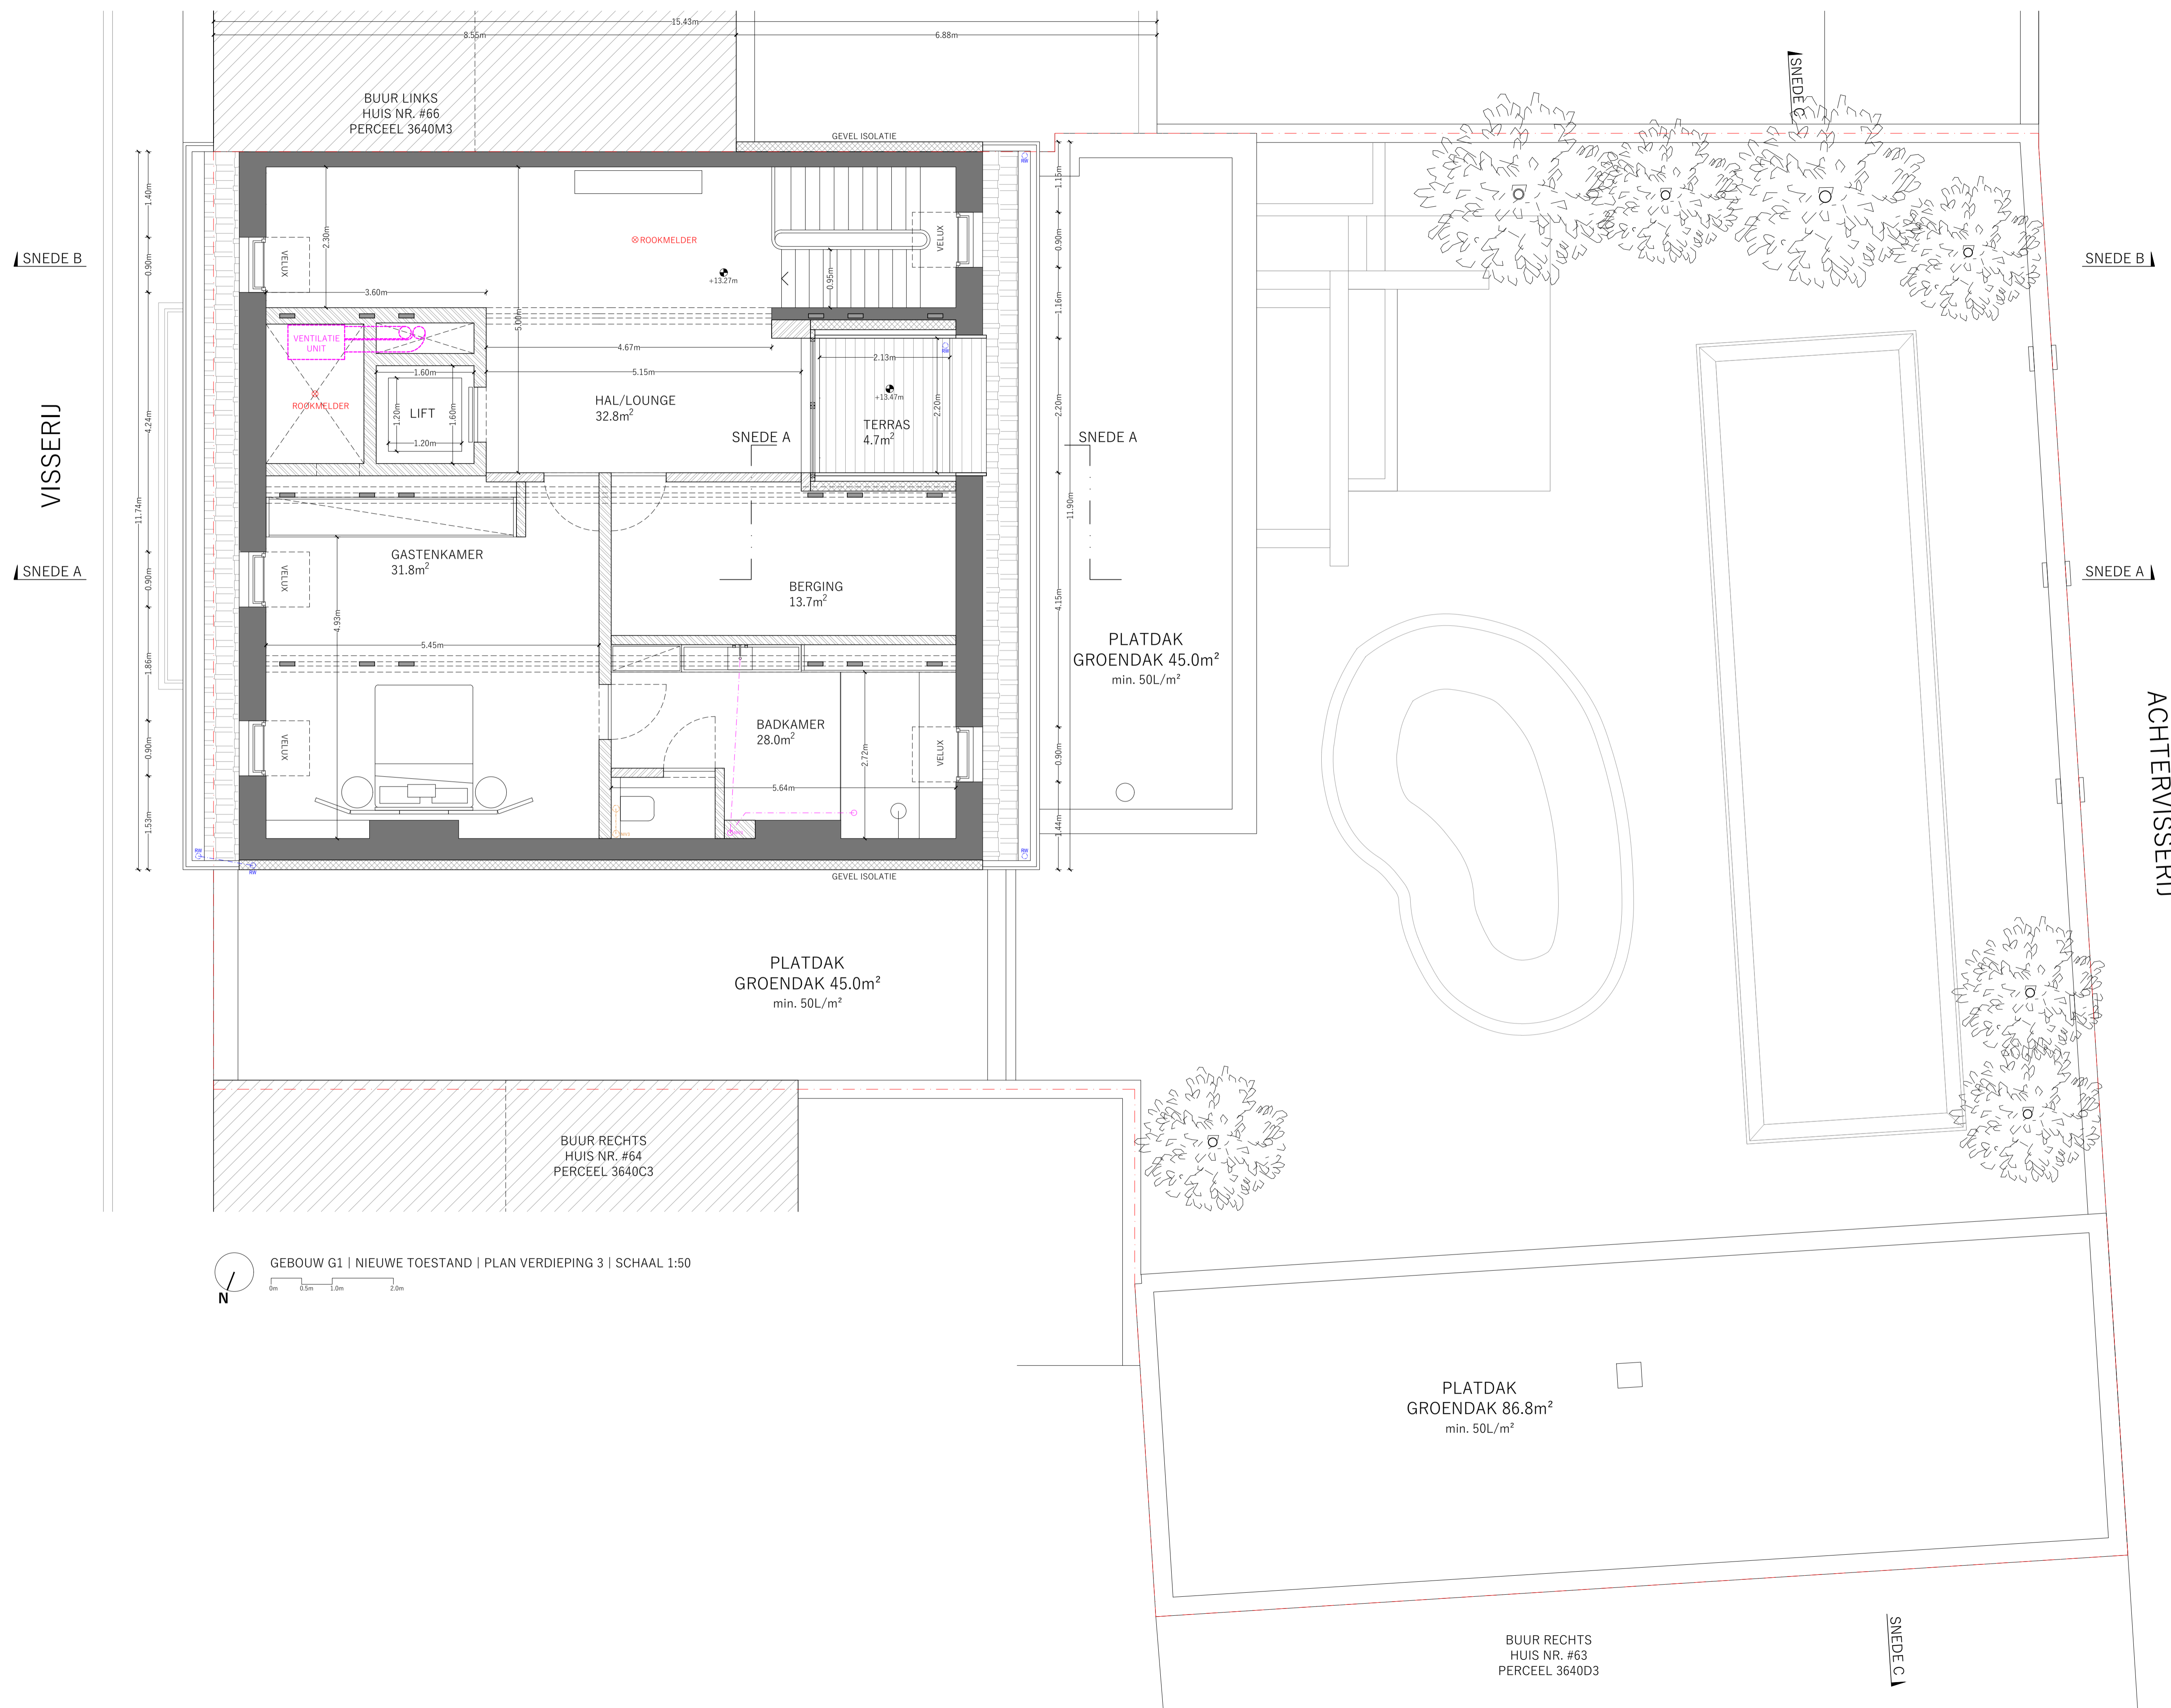


**ZIE BIJZONDERE  
VOORWAARDE(N)**

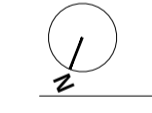


 GEBOUW G1 | NIEUWE TOESTAND | PLAN VERDIEPING 3 | SCHAAL 1:50  


AANPASSING	Tek. / Datum / Nr.
 <small>© Humberto Nobrega Architect bv          This drawing is owned by Humberto Nobrega Architect bv and Charlotte Borghmans          Interior Architect comm v.          None of these drawings may be copied, multiplied or exported without written permission.</small>	
Architects	<b>NÓBREGA BORGHMANS</b>
<small>Burgemeester Nolfstraat 13   8500 Kortrijk   Belgium          T: 0032 428 95 88 95   hurnberto@nobregaborghmans.com          T: 0032 424 39 08 87   charlotte@nobregaborghmans.com</small>	
Consultant	
Consultant	
Project	Eengezinswoning Visserij Visserij 65 9000 Gent
Opdrachtgever	NEIARI NV Leopoldlaan 82 9500 Geraardsbergen
Tekening	<b>NIEUWE TOESTAND - Gebouwen G1 en G2 Plan Verdieping 3</b>
Datum	22/6/2026
Schaal	1:50
Fase	Bouwaanvraag
Project	VISS
Tekening Nr.	Index
BA_VISS_P_N_1.30_Plan NIV3.pdf	