


**ZIE BIJZONDERE
VOORWAARDE(N)**

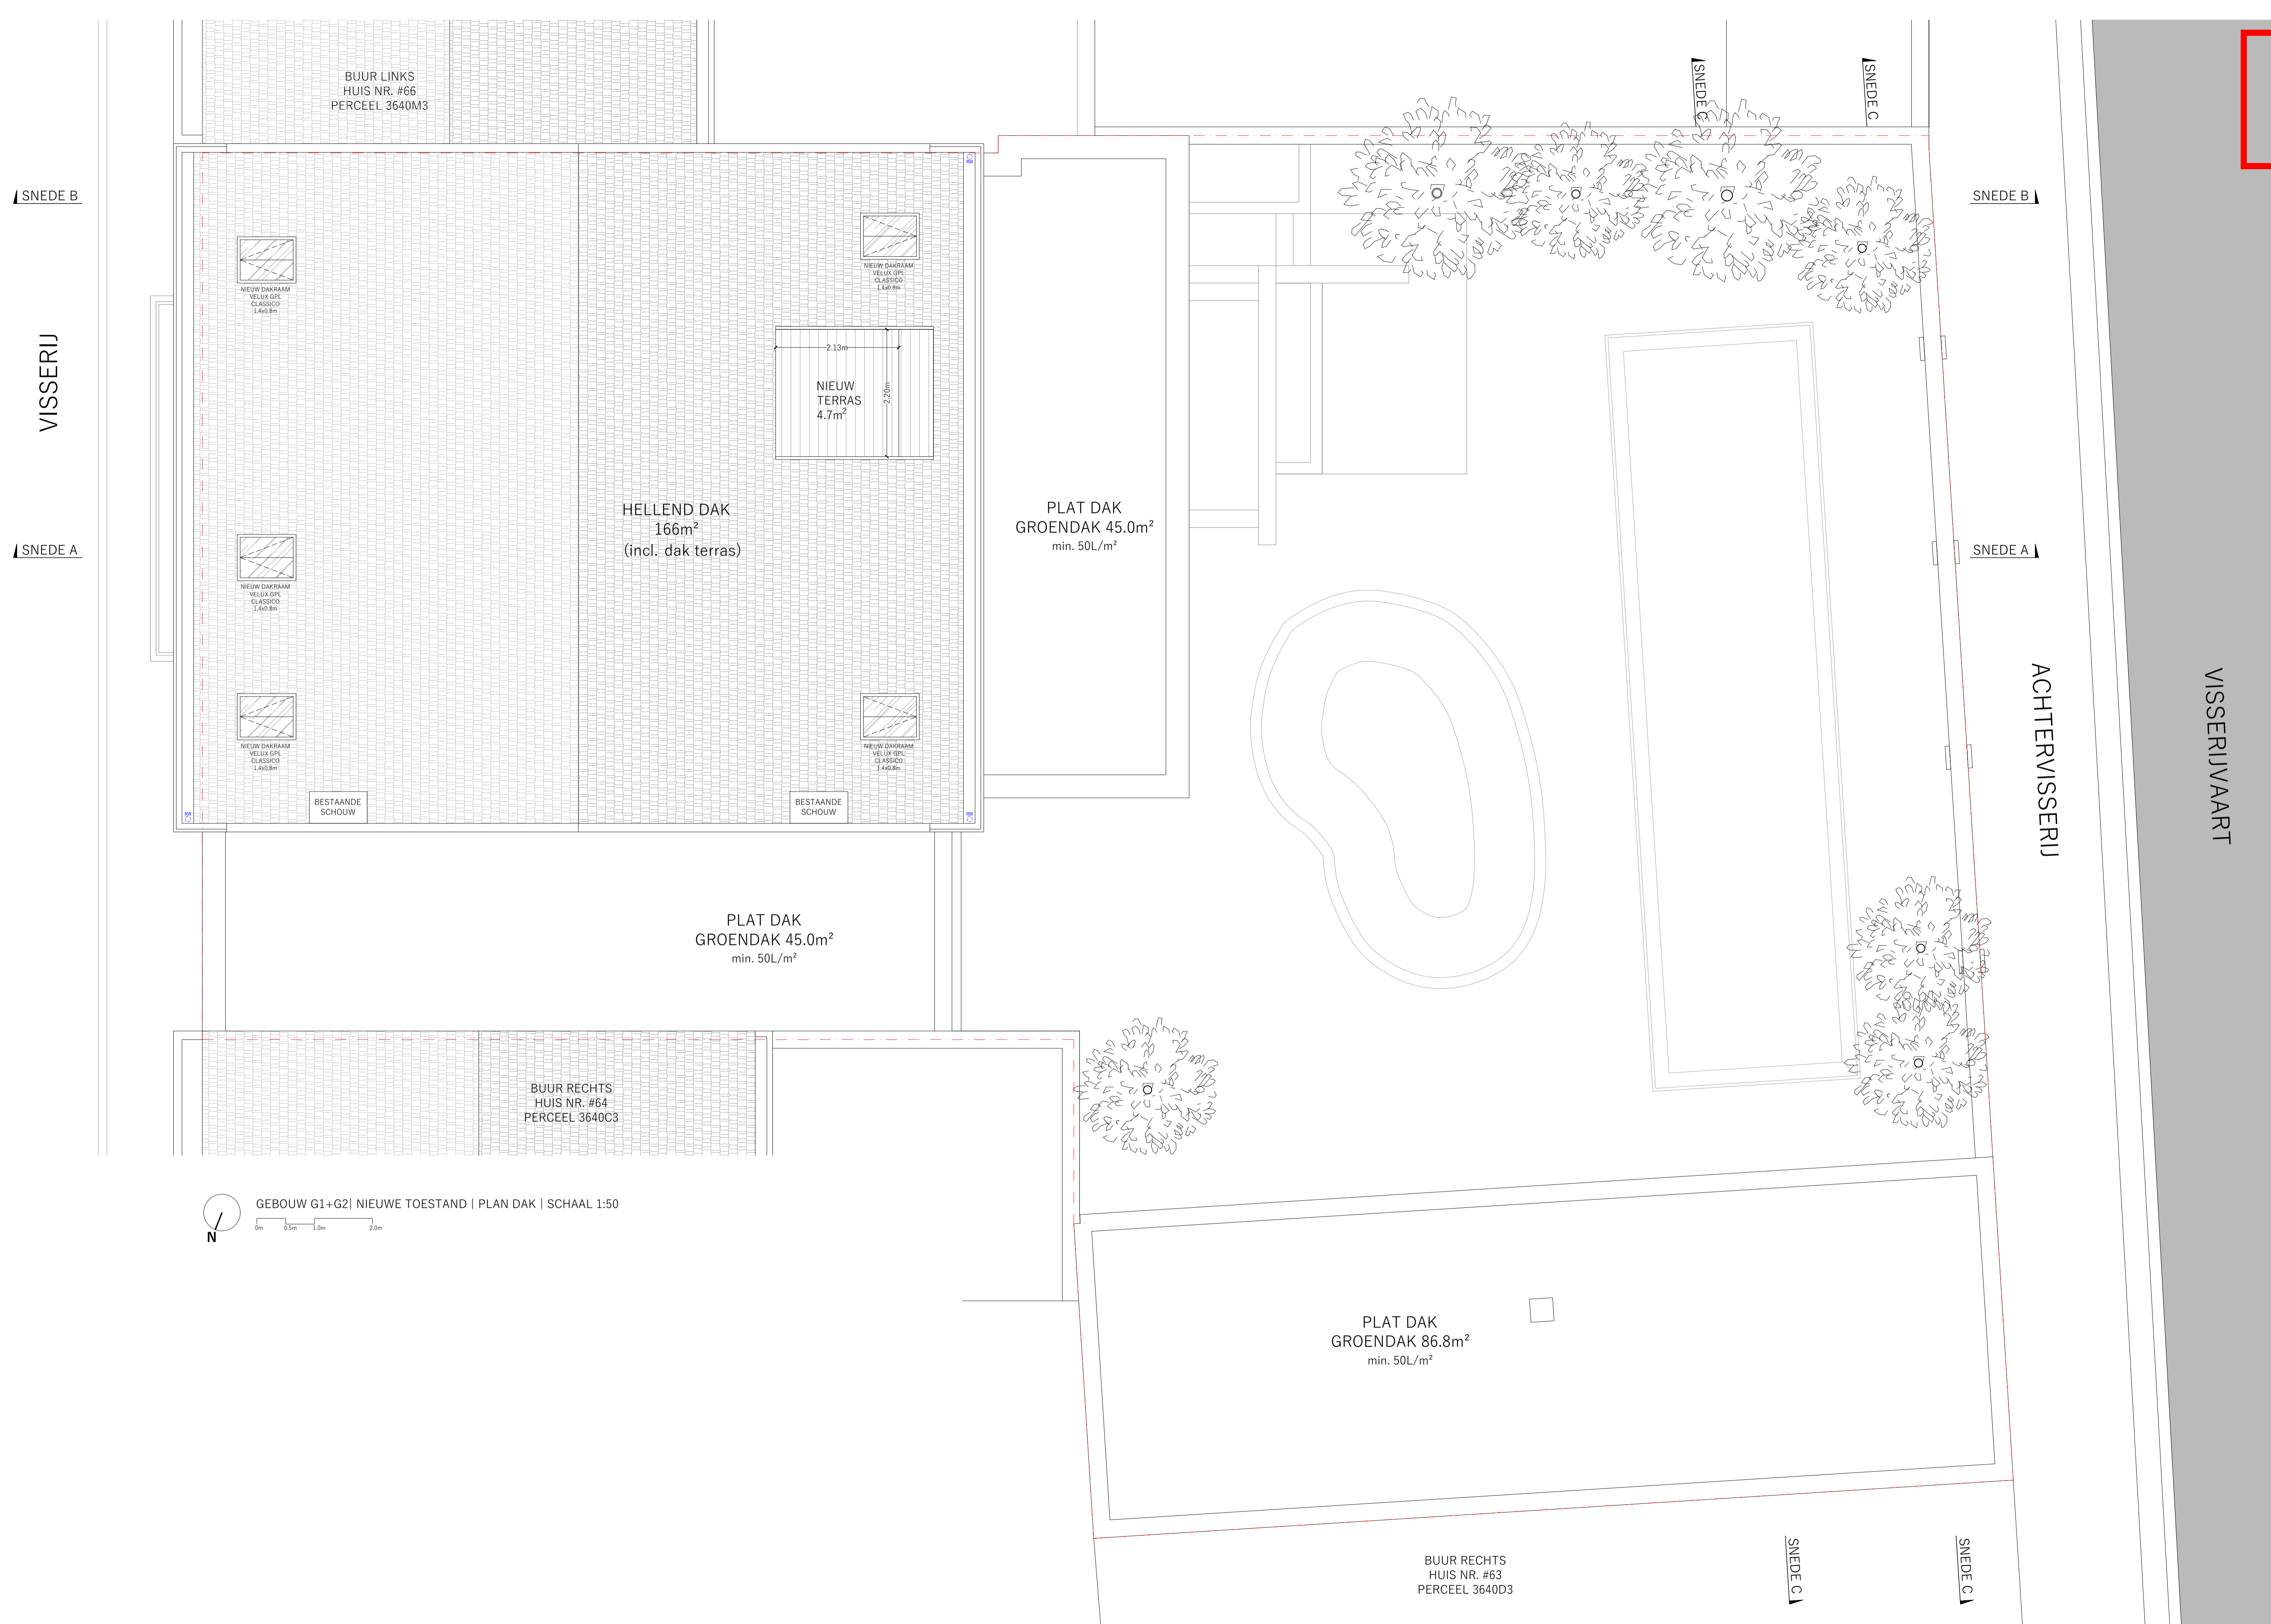

AANPASSING		Tek. / Datum / Nr.	
<p> © Humberto Nobrega Architect bv This drawing is owned by Humberto Nobrega Architect bv and Charlotte Borghmans Interior Architect.com n.v. None of these drawings may be copied, multiplied or exported without written permission.</p>			
Architects		NÓBREGA BORGHMANS	
<p>Burgemeester Nollobroek 13 8500 Kortrijk Belgium T: 0032 478 95 88 95 h.nobrega@nobleborghmans.com T: 0032 494 39 08 87 charlotte@nobleborghmans.com</p>			
Consultant			
Consultant			
Project		Eengezinswoning Visserij Visserij 65 9000 Gent	
Opdrachtgever		NEIARI NV Leopoldlaan 82 9500 Geraardsbergen	
Tekening		NIEUWE TOESTAND - Gebouwen G1 en G2 Plan Dak	
Datum 22/6/2026		Schaal 1:50	
Fase Bouwaanvraag		Project VISS	
Tekening Nr.		Index	
BA_VISS_P_N_1.31_Plan Dak.pdf			