



ZIE BIJZONDERE
VOORWAARDE(N)

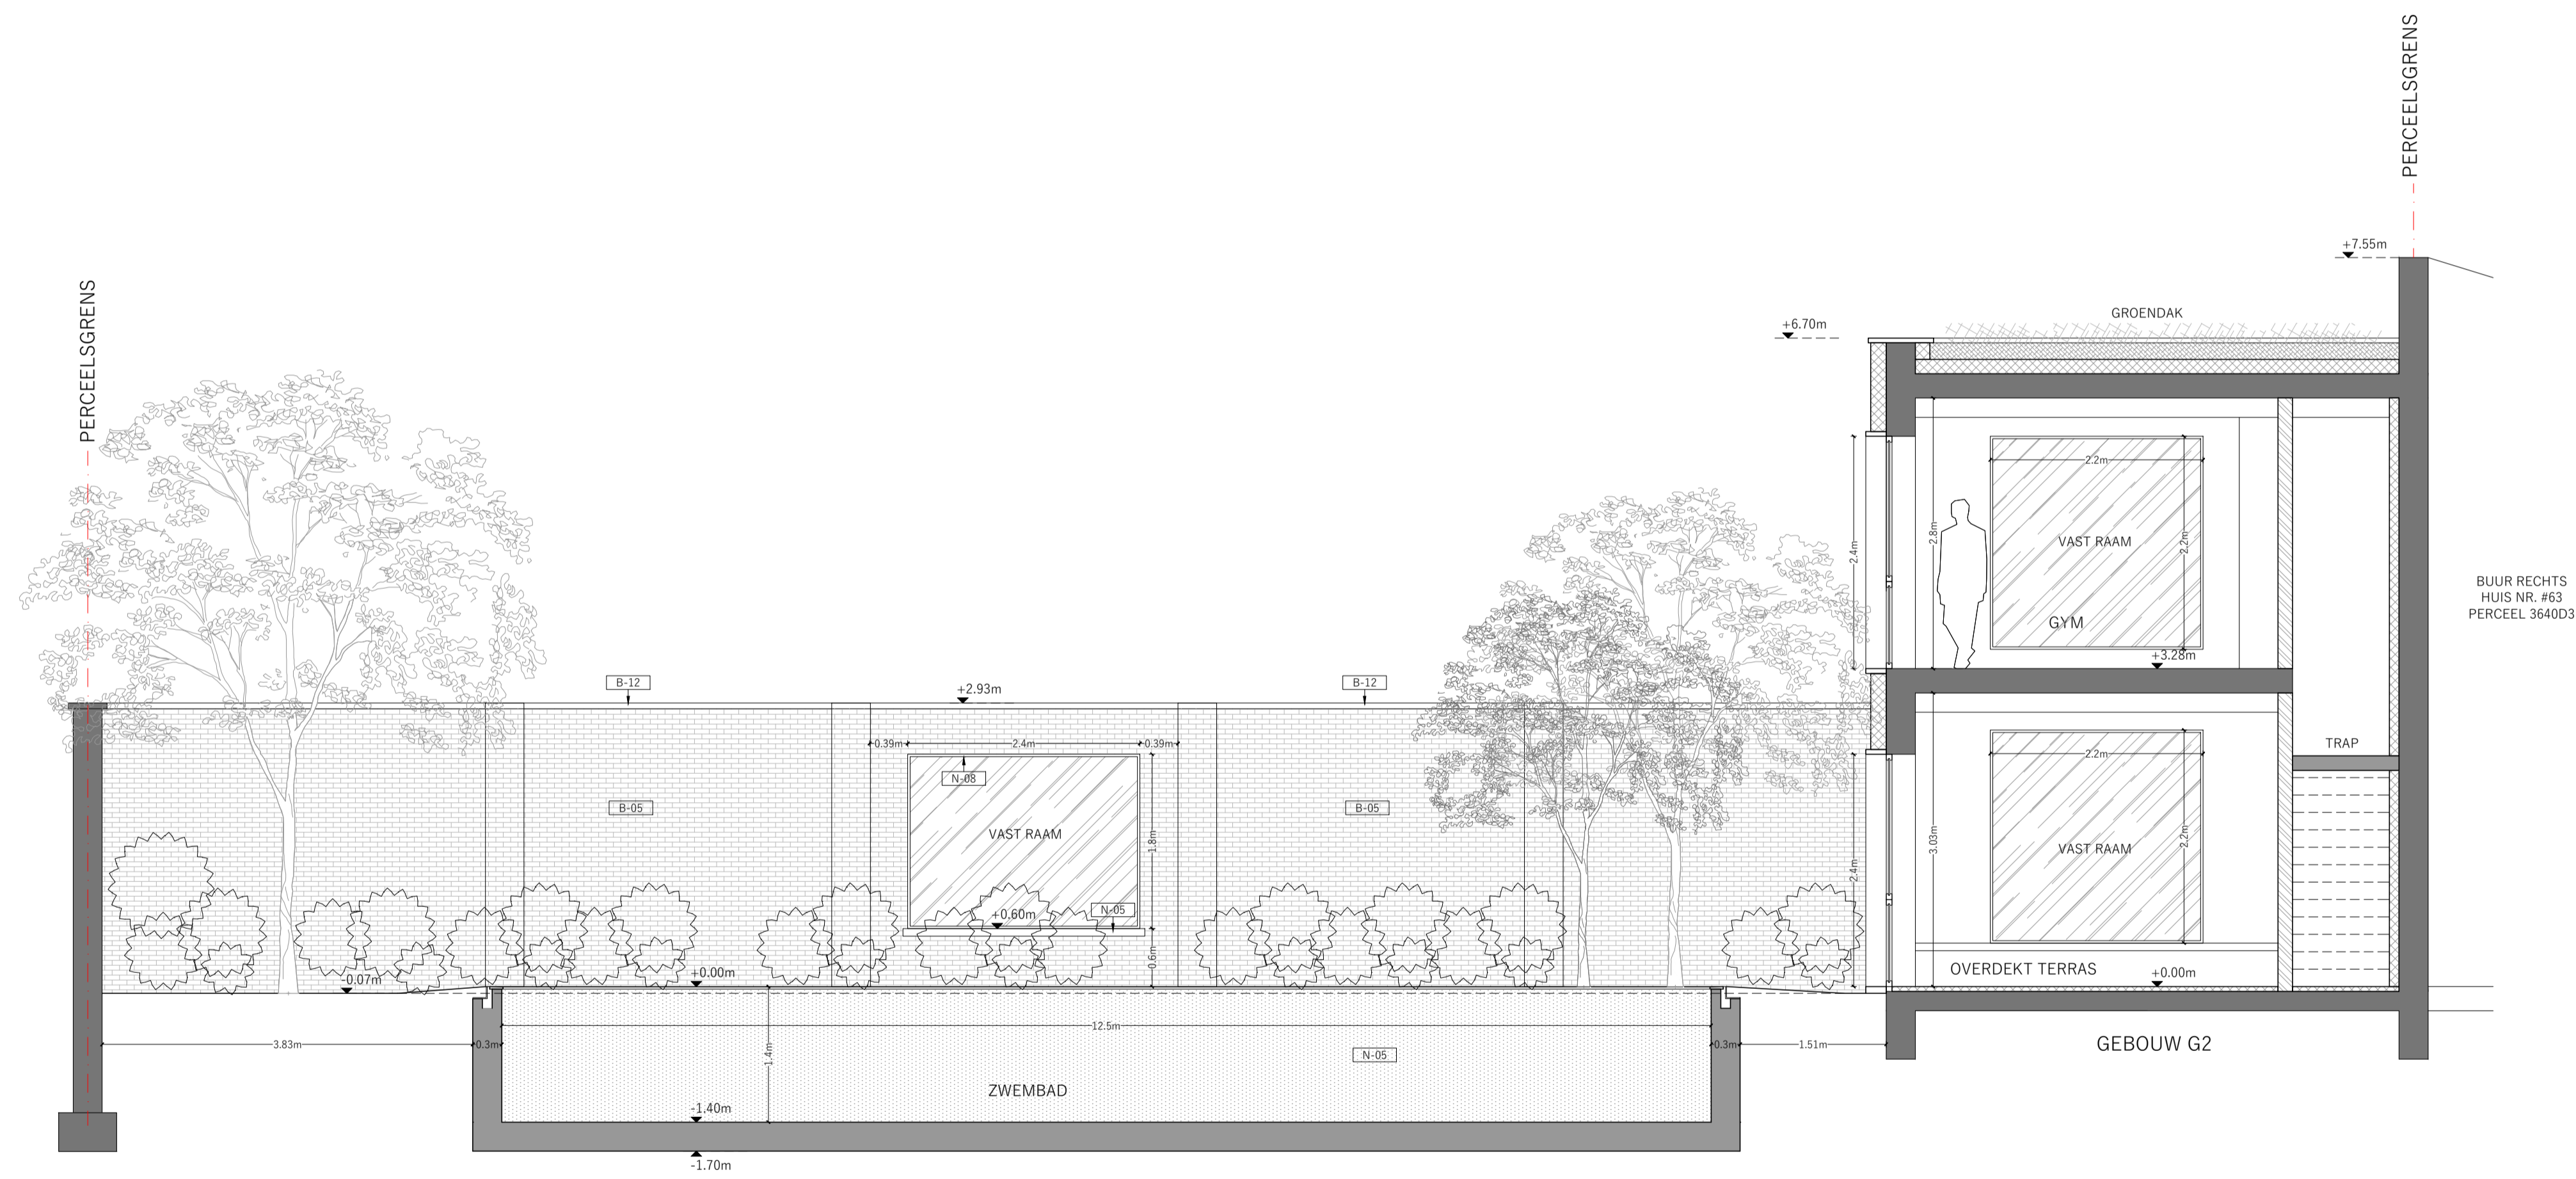

GEBOUW G2 | NIEUWE TOESTAND | SNEDE C | SCHAAL 1:50

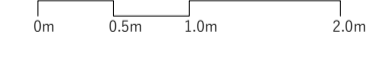

	Tek. / Datum / Nr.
AANPASSING	
<p><small>© Humberto Nobrega Architect bv This drawing is owned by Humberto Nobrega Architect bv and Charlotte Borghmans Interior Architect comm.v. None of these drawings may be copied, multiplied or exported without written permission.</small></p>	
Architects	NÓBREGA BORGHMANS
<small>Burgemeester Nofstraat 13 8500 Kortrijk Belgium T: 0532 478 55 99 95 humber@hobregaborghmans.com T: 0532 414 33 68 87 charlotte@hobregaborghmans.com</small>	
Consultant	
Consultant	
Project	
Eéngesinswoning Visserij Visserij 65 9000 Gent	
Opdrachtgever	
NEJARI NV Leopoldlaan 82 9500 Geraardsbergen	
Tekening	
NIEUWE TOESTAND - Gebouw G2 Sneide C	
Datum 12/3/2026	Schaal 1:50
Fase Bouwaanvraag	Project VISS
Tekening Nr.	Index
BA_VISS_S_N_1.38_Sneide C.pdf	