


# ZIE BIJZONDERE VOORWAARDE(N)

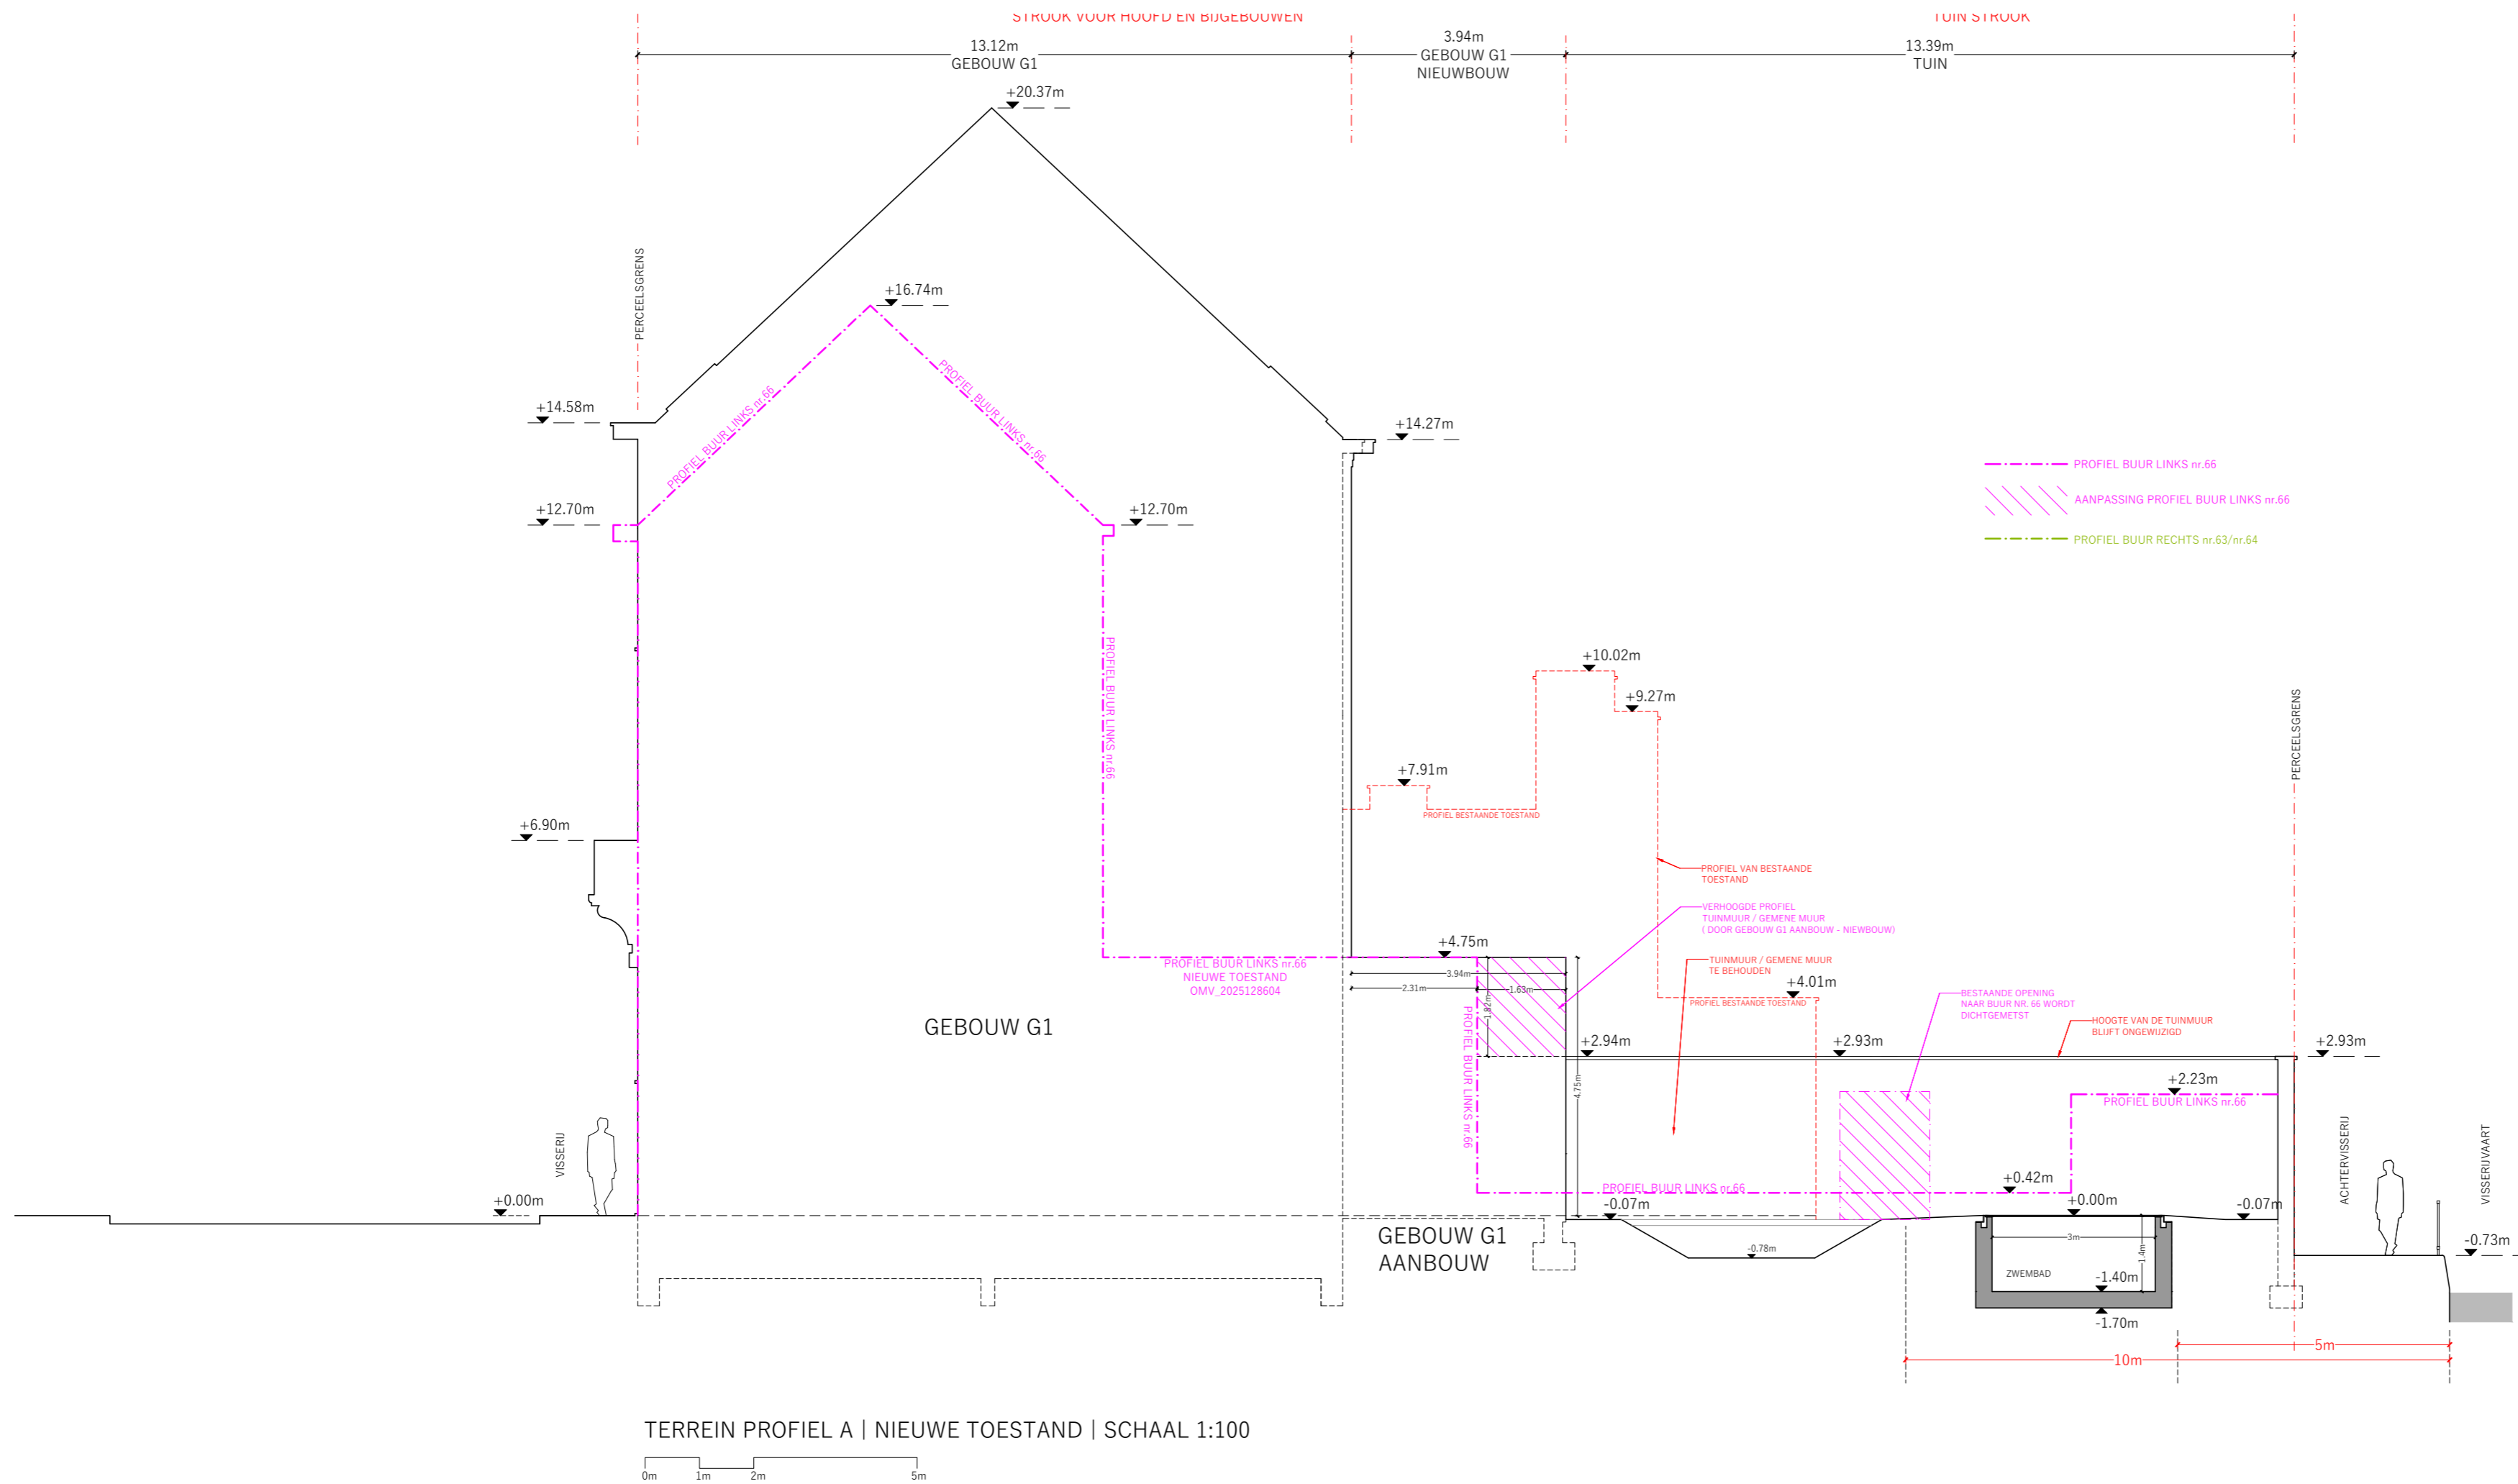

AANPASSING

Tek. / Datum / Nr.

© Humberto Nobrega Architect bv  
This drawing is owned by Humberto Nobrega Architect bv and Charlotte Borghmans  
Interior Architect comm v.  
None of these drawings may be copied, multiplied or exported without written permission.

Architects

**NÓBREGA  
BORGHMANS**

Burgemeester Nolfstraat 13 | 8500 Kortrijk | Belgium  
T: 0032 478 55 68 95 | humberto@nobregaborghmans.com  
T: 0032 494 39 08 87 | charotte@nobregaborghmans.com

Consultant

Consultant

Project

Eéngesinswoning Visserij  
Visserij 65  
9000 Gent

Oprachtgever

NEJARI NV  
Leopoldlaan 82  
9500 Geraardsbergen

Tekening

NIEUWE TOESTAND - Gebouw G1  
Terreinprofiel A

Datum | 22/6/2026

Schaal | 1:100

Fase | Bouwaanvraag

Project | VISS

Tekening Nr.

Index

BA\_VISS\_T\_N\_1.07\_Terreinprofiel A.pdf