
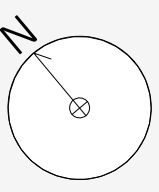


INPLANTINGSPLAN - BESTAANDE TOESTAND

Schaal: 1/150 - Dossier: BA_BT01296_20260203

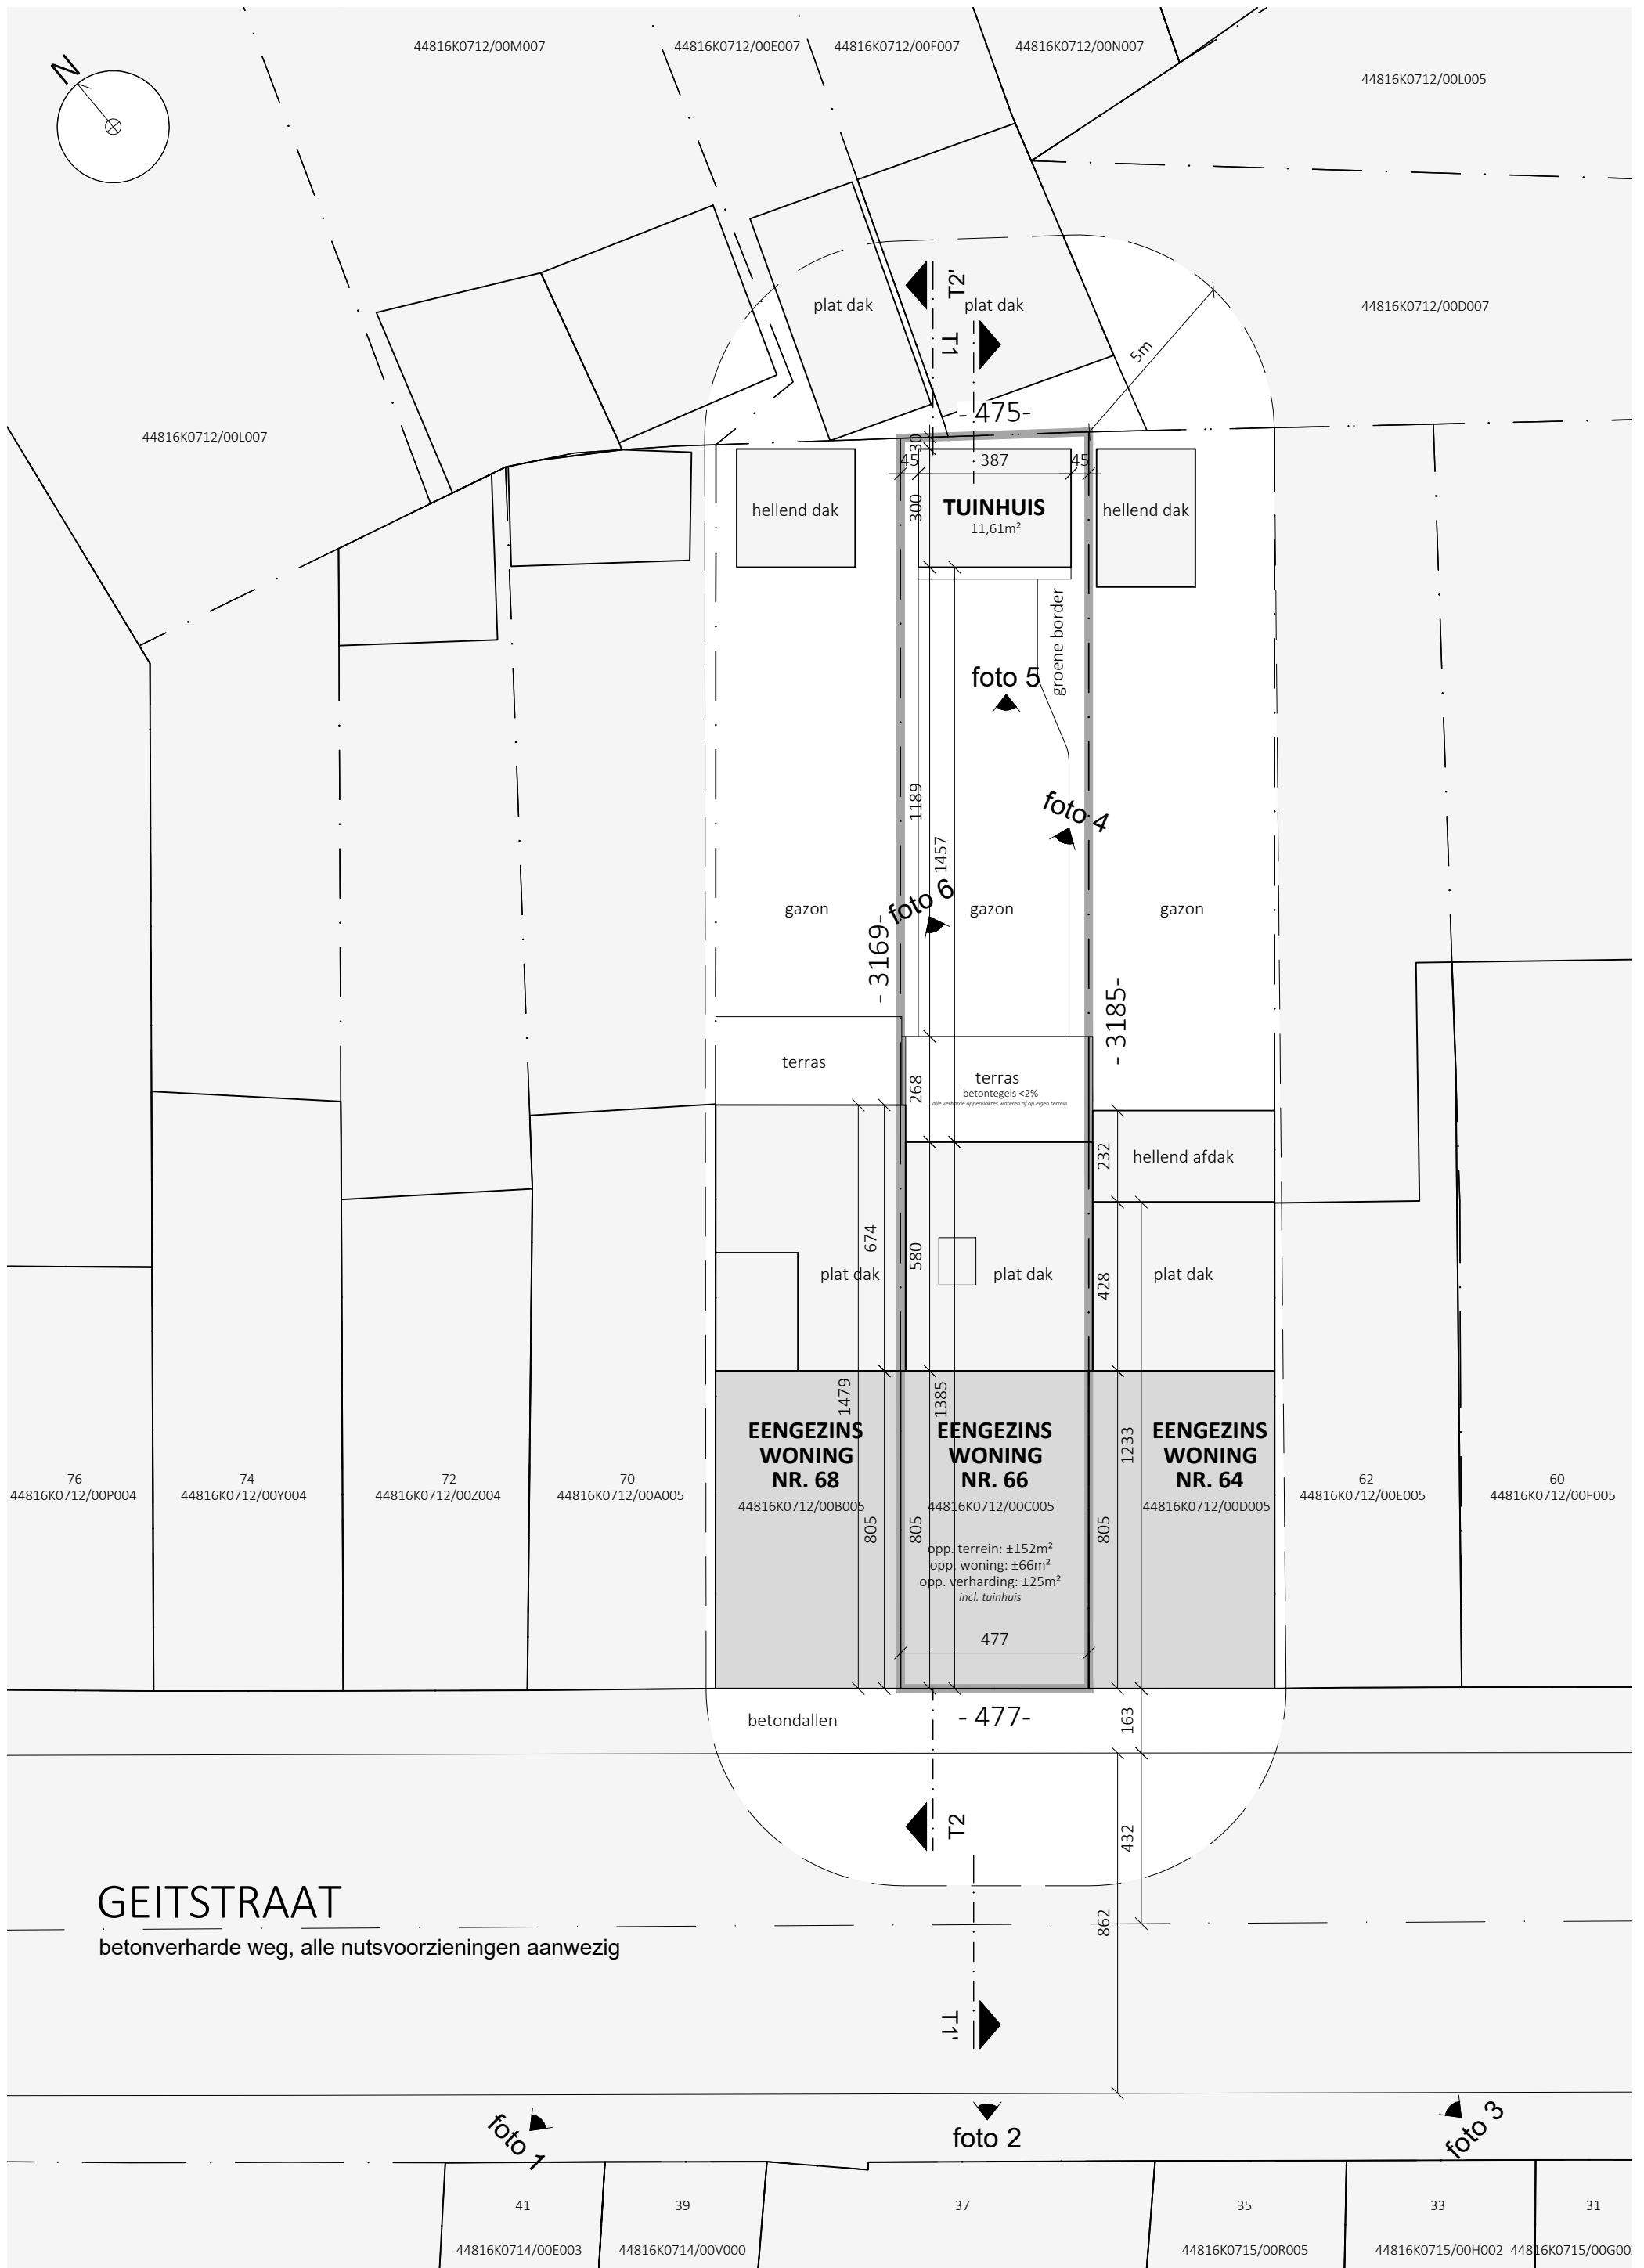

44816K0712/00M007 44816K0712/00E007 44816K0712/00F007 44816K0712/00N007

44816K0712/00L005

44816K0712/00L007

44816K0712/00D007

76
44816K0712/00P004

74
44816K0712/00Y004

72
44816K0712/00Z004

70
44816K0712/00A005

**EENGEZINS
WONING
NR. 68**
44816K0712/00B005

**EENGEZINS
WONING
NR. 66**
44816K0712/00C005

**EENGEZINS
WONING
NR. 64**
44816K0712/00D005

62
44816K0712/00E005

60
44816K0712/00F005

opp. terrein: ±152m²
opp. woning: ±66m²
opp. verharding: ±25m²
incl. tuinhuis

GEITSTRAAT

betonverharde weg, alle nutsvoorzieningen aanwezig

foto 1

foto 2

foto 3

41

39

37

35

33

31

44816K0714/00E003

44816K0714/00V000

44816K0715/00R005

44816K0715/00H002

44816K0715/00G000