

LEGENDE OPPERVLAKTES


NUTTIGE RUIMTES:

Verdieping 02:

1. Zolder (>1,80m) Opp. 35,35m²
(Waarvan h <1,80m) Opp. 21,77m²

Totaal nuttige ruimte (h>1,80m) Opp. 35,35m²

Totaal nuttige ruimte (h<1,80m) Opp. 21,77m²

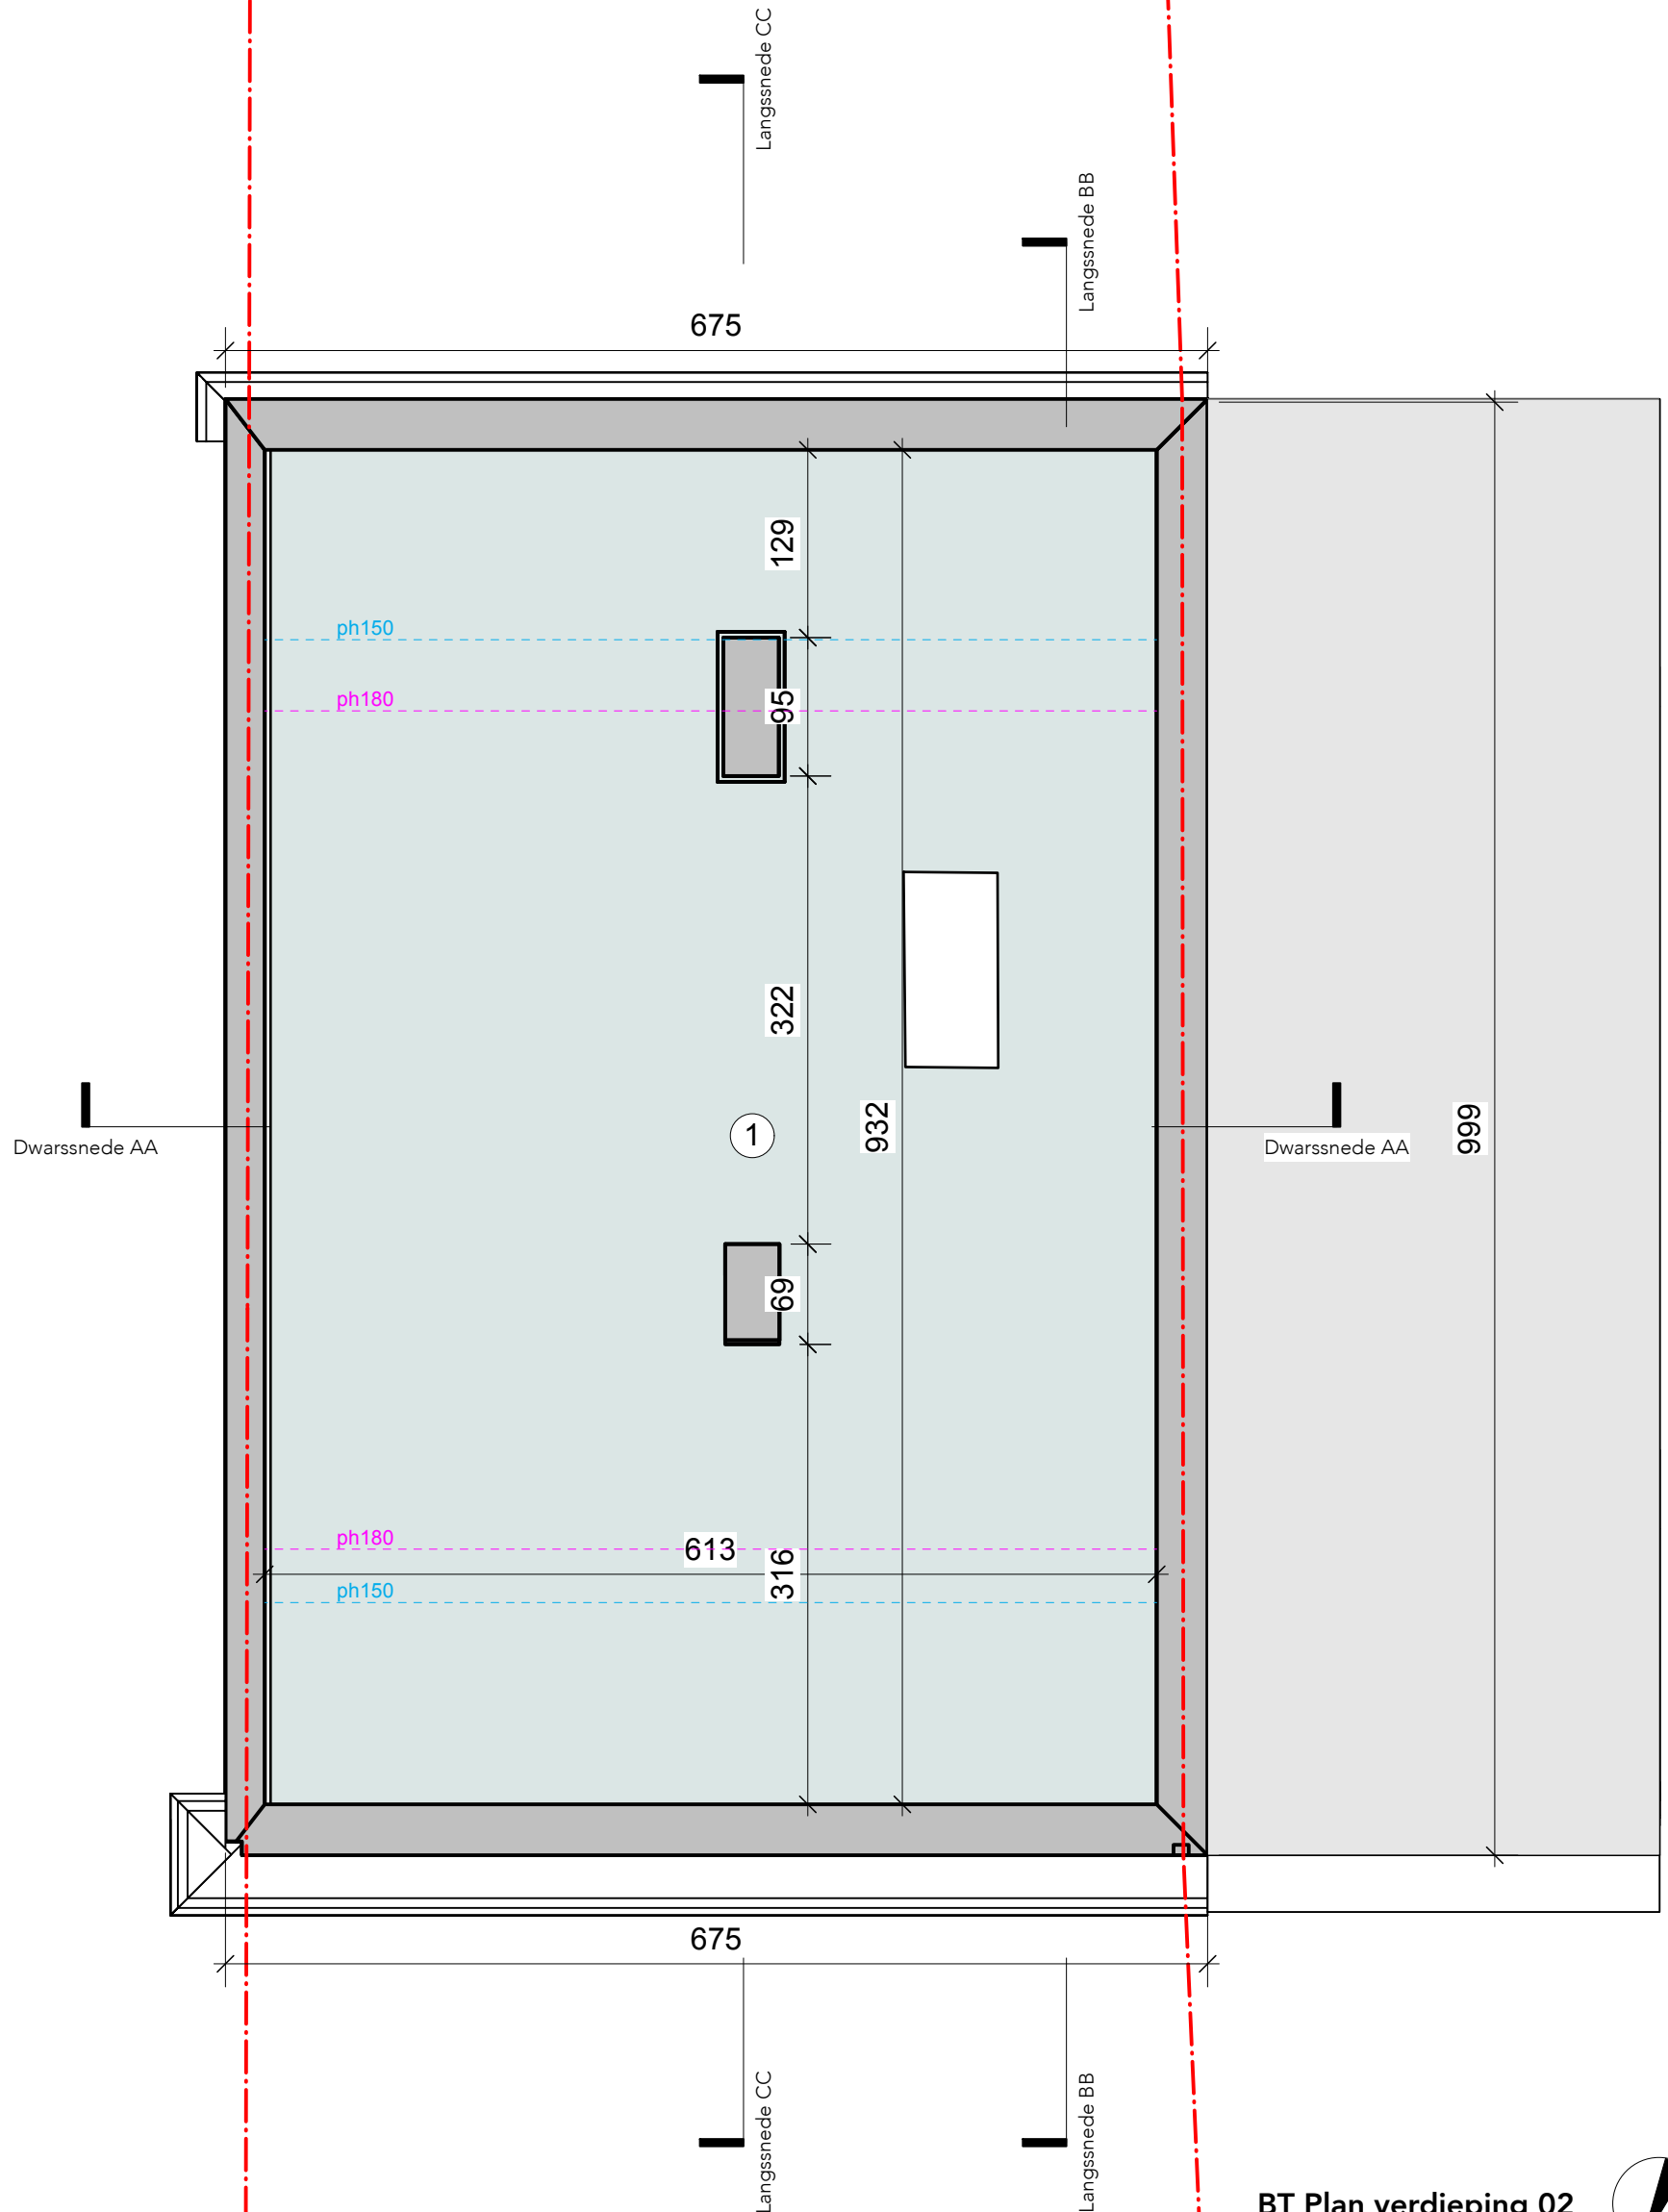

BT Plan verdieping 02
schaal: 1:50

