


plan fundering/riolering
bestaande toestand 1/50

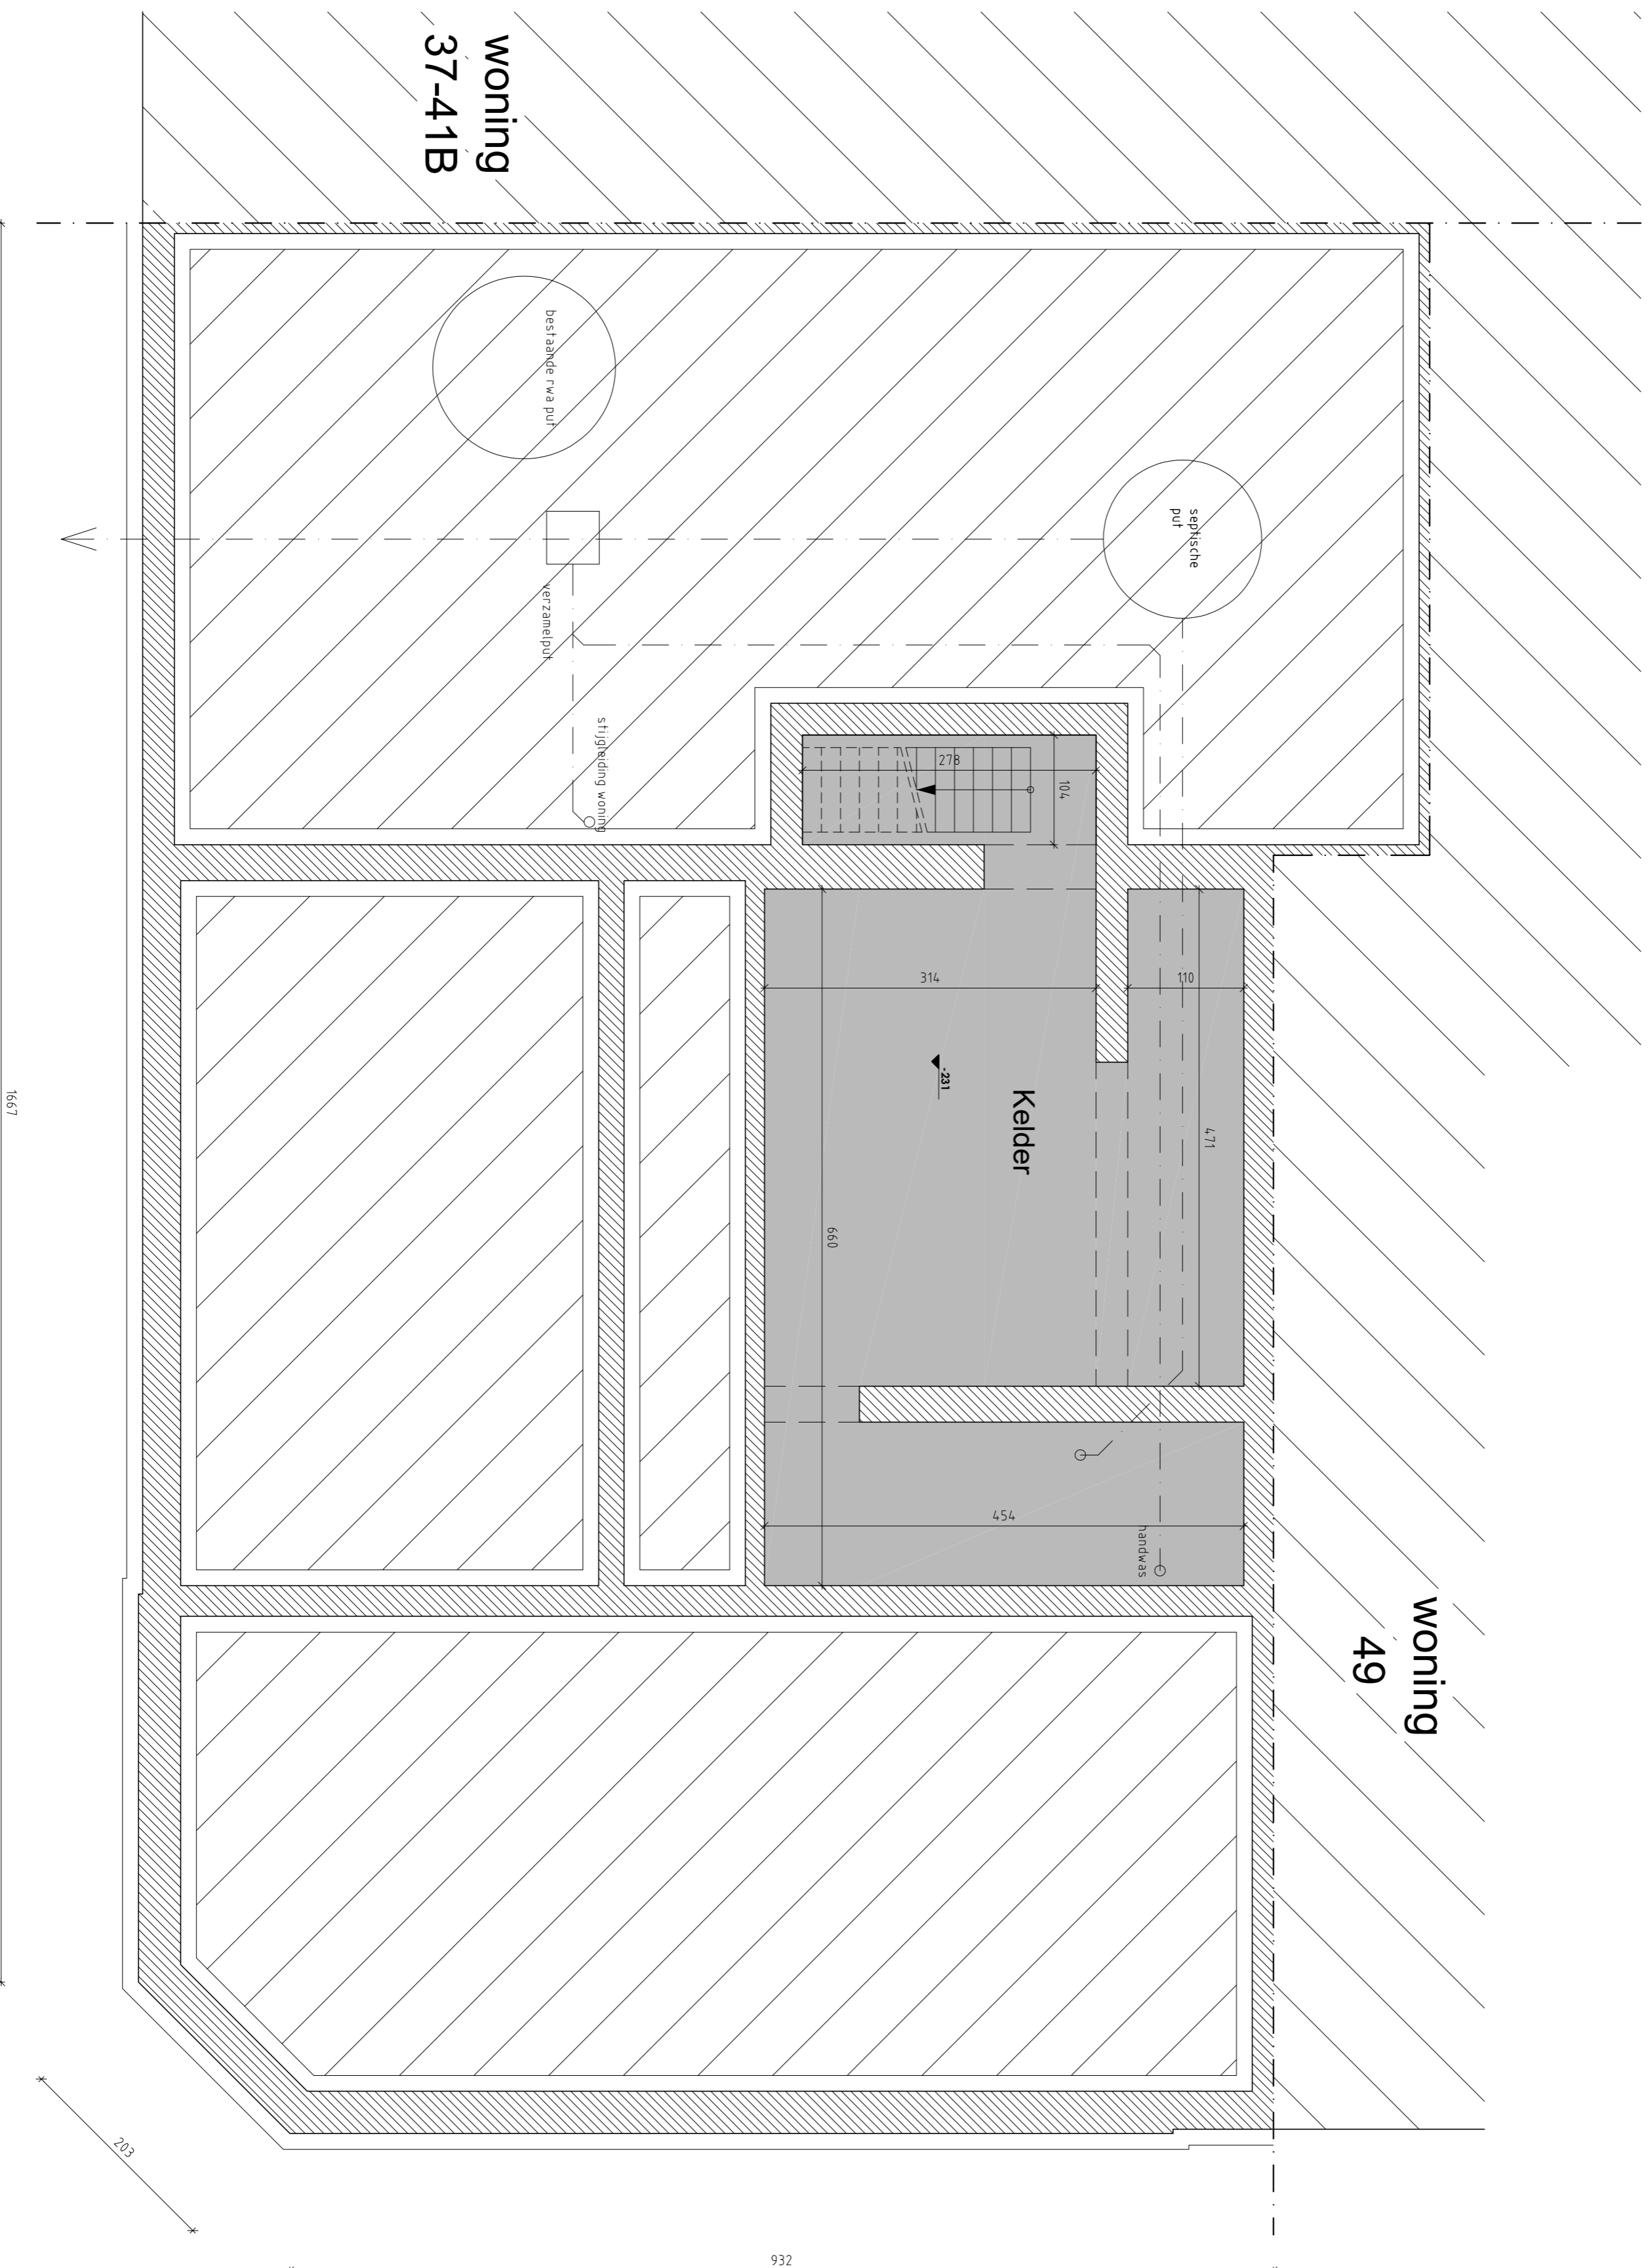

woning
37-41B

woning
49

932

1667

203