


PERCEELSGRENS

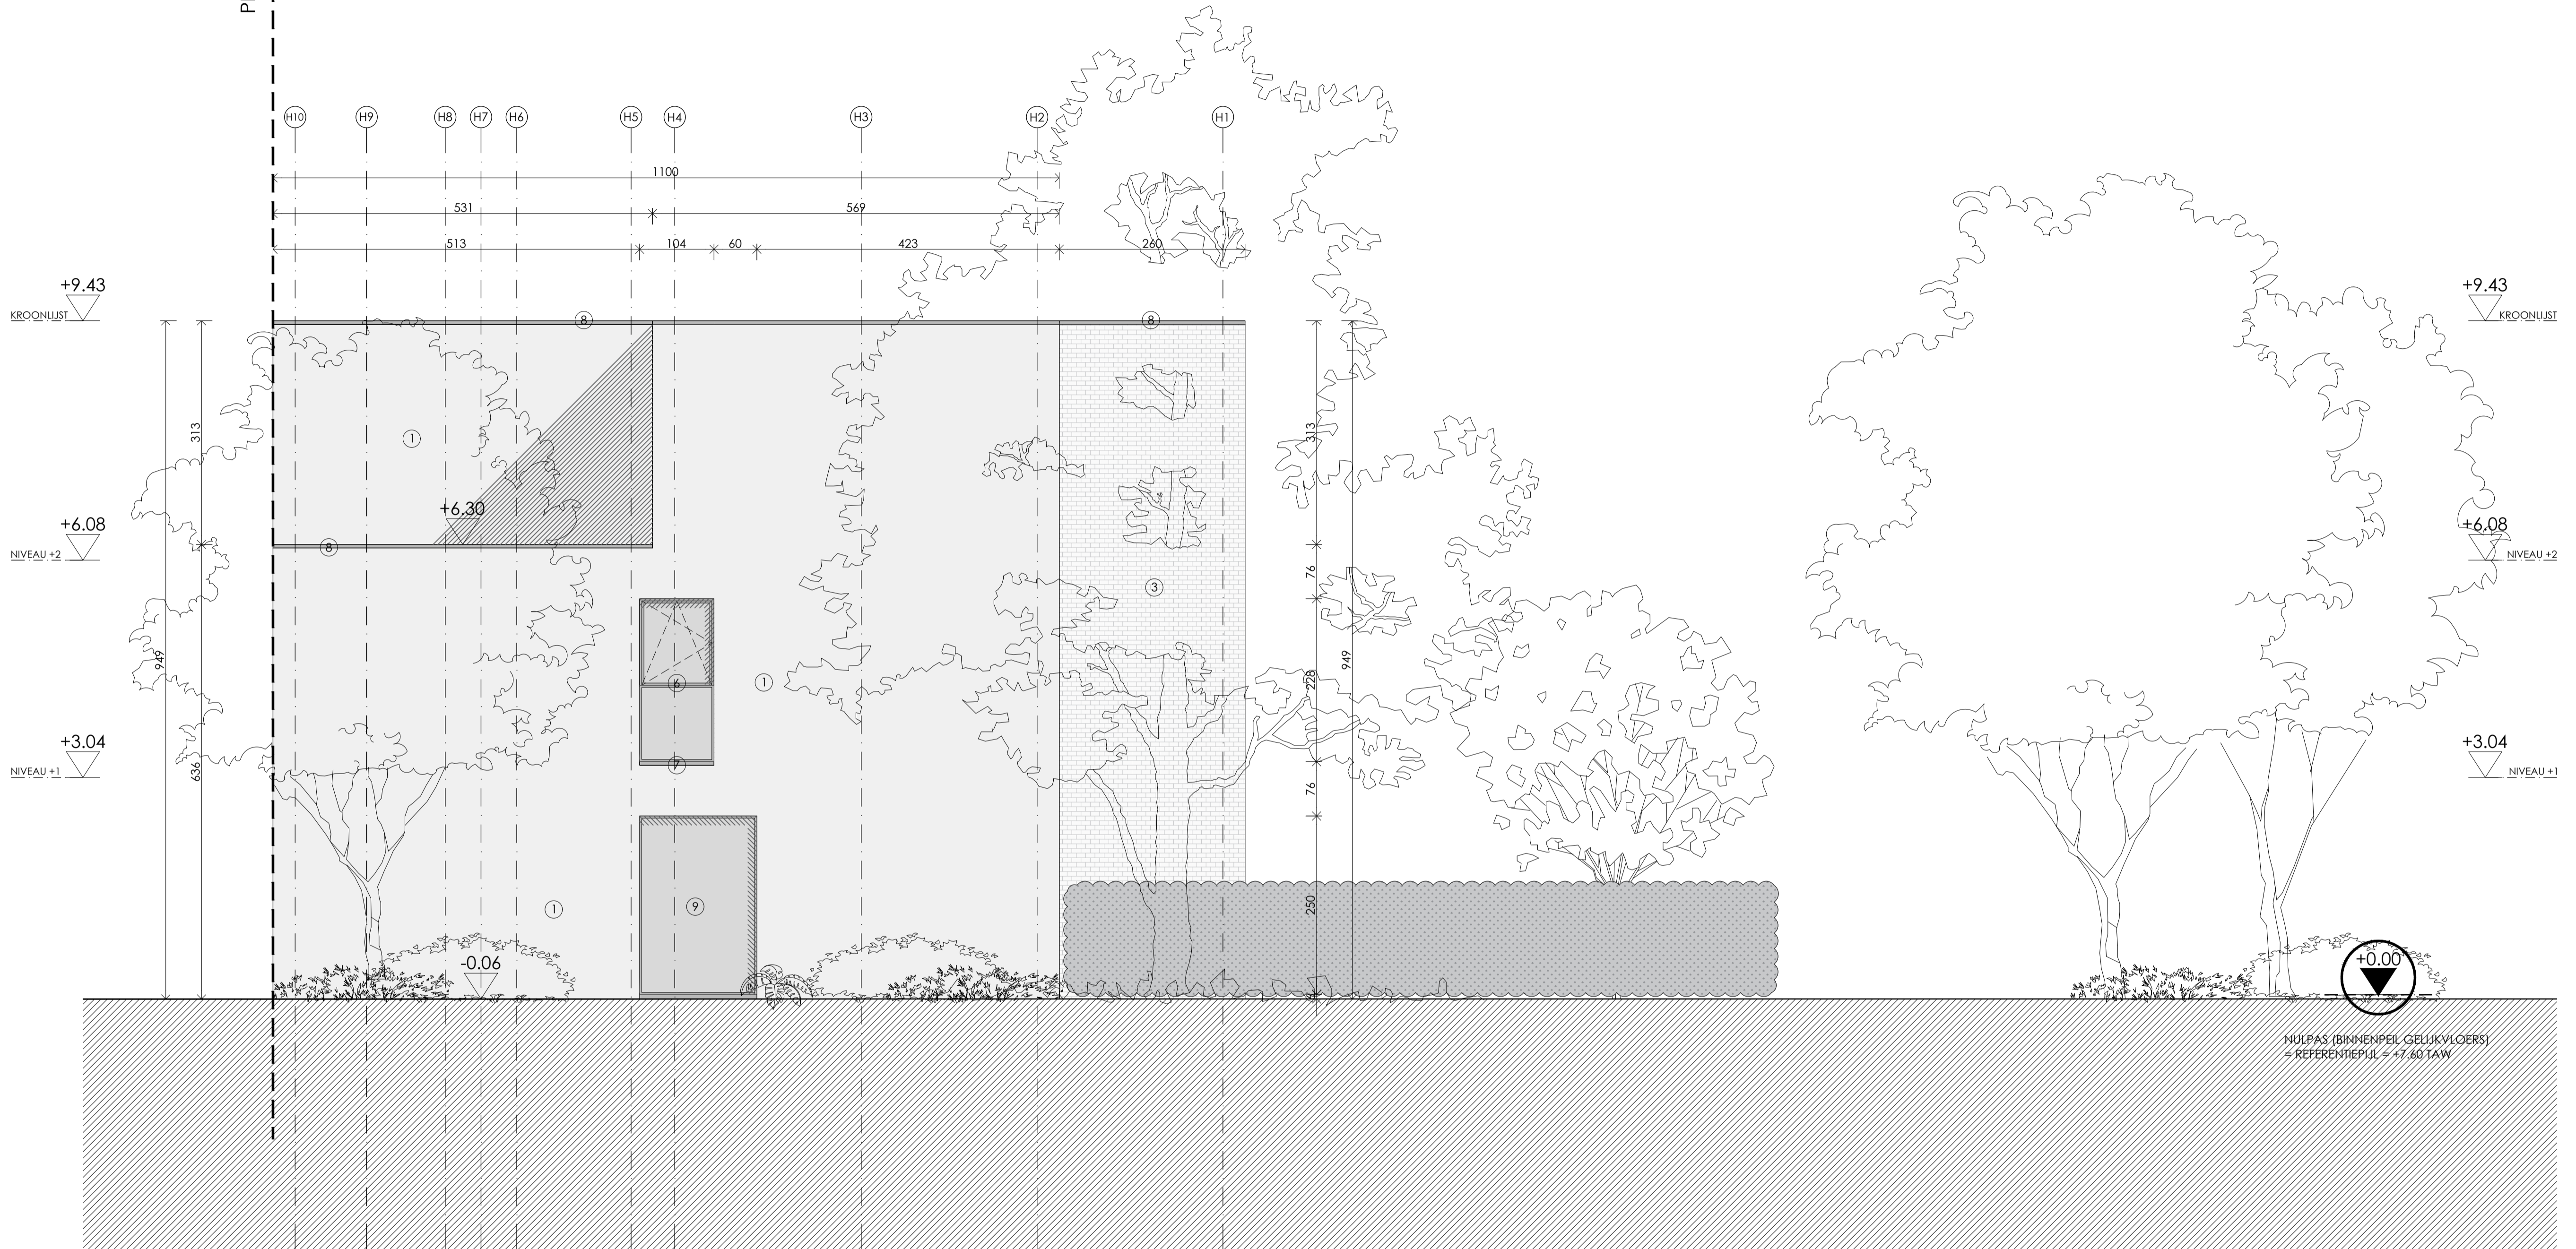

ZABRA REAL ESTATE  
 Antoon Catriestraat 8a  
 9031 DRONGEN  
 T +32 9 365 60 85



BONTINCK ARCHITECTURE AND INTERIOR NV  
 OTTERGEMSESTEENWEG-ZUID 808 A31  
 BE-9000 GENT | BELGIUM  
 T +32 9 225 01 74 | F +32 9 225 64 14  
 STUDIEGROEP@BONTINCK.BIZ | WWW.BONTINCK.BIZ

GEVEL WEST  
 BLOK E

HOF VAN GENT

DOSSIERNR:	1361/17	DATUM:	06/02/2026
SCHAAL:	1/50	PLAN:	G_N_08