


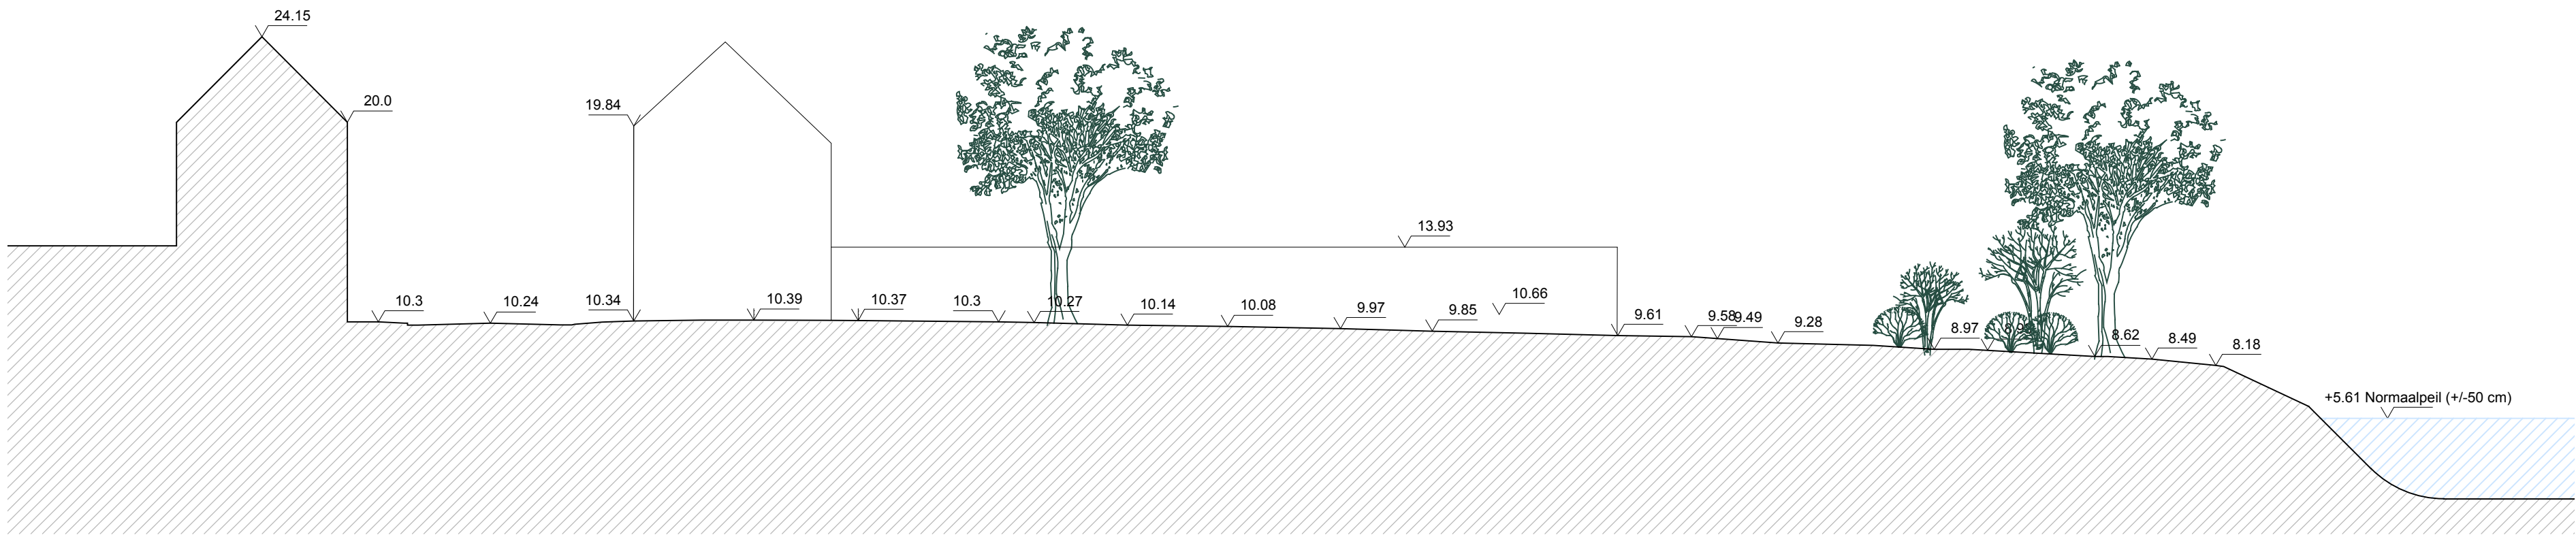

OSKAAI		Studentenhuisvesting - Loskaai 2	
DRACHTGEVER: VITRUVI DEVELOPMENTS BV Ooiegemstraat 47 Meulebeke 8760		ARCHITECT: COMPAGNIE-O ARCHITECTEN BV Sint-Baafsplein 10a Gent 9000	
A_Loskaai2_T_N_01_T1		9/12/2025	schaal:

