


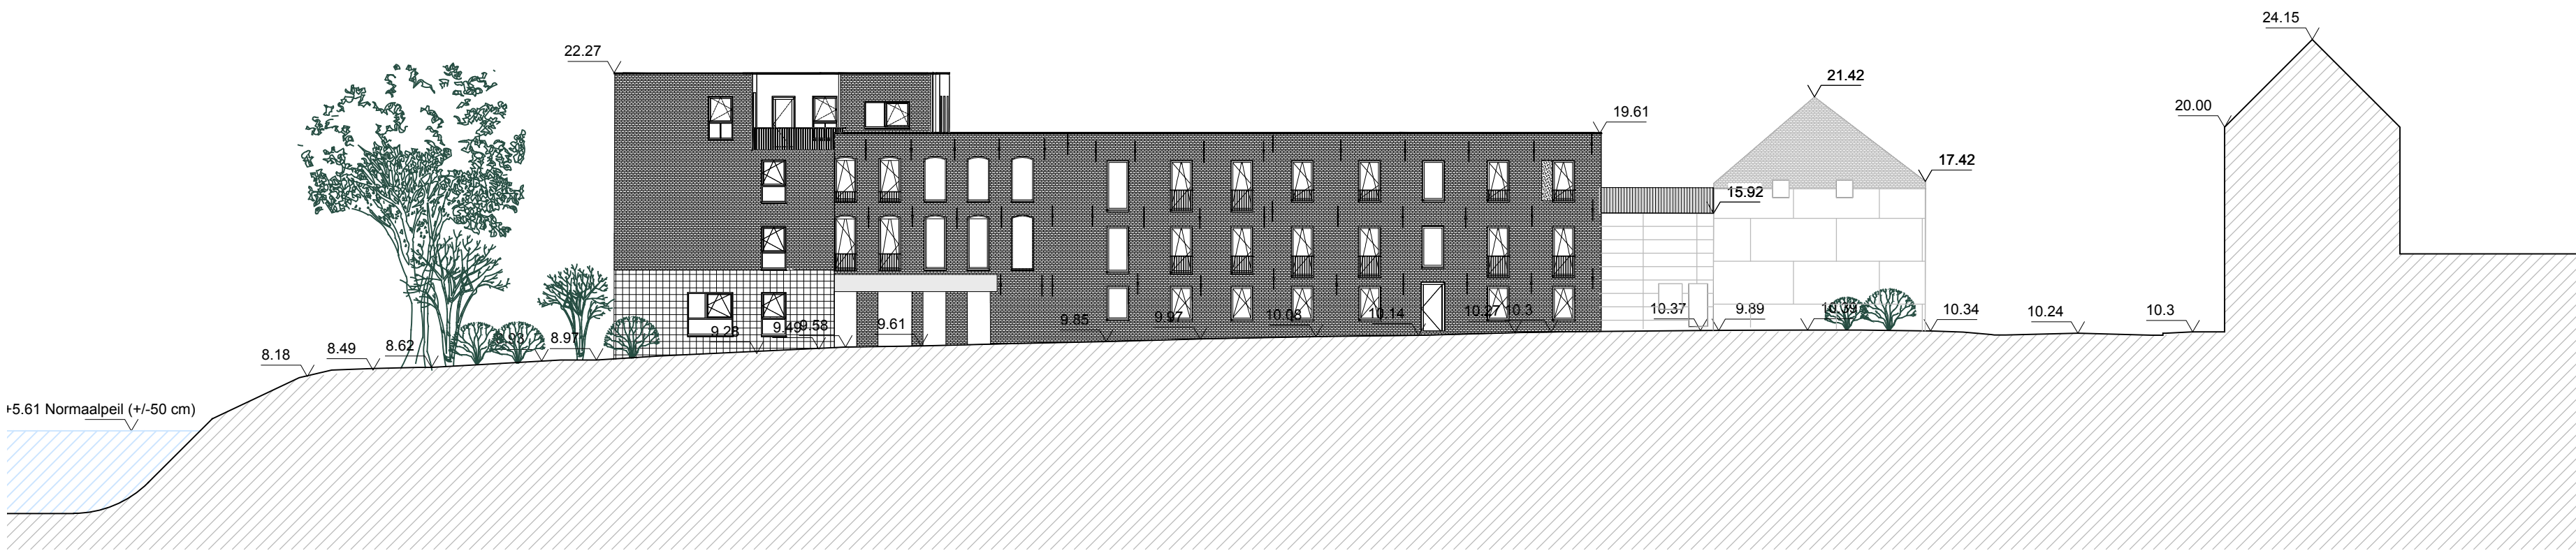

OSKAAI		Studentenhuisvesting - Loskaai 2	
DRACHTGEVER:	VITRUVI DEVELOPMENTS BV Ooiegemstraat 47 Meulebeke 8760	ARCHITECT:	COMPAGNIE-O ARCHITECTEN BV Sint-Baafsplein 10a Gent 9000
A_Loskaai2_T_N_04_T4	9/12/2025	schaal:	

