




DETAIL OVERLOOPSLIKKER

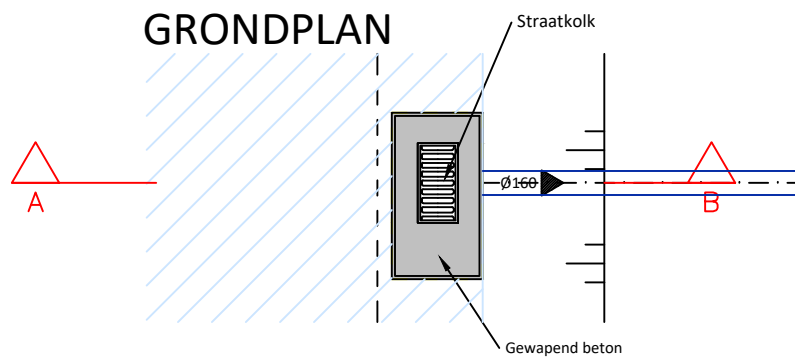

DOORSNEDE A-B

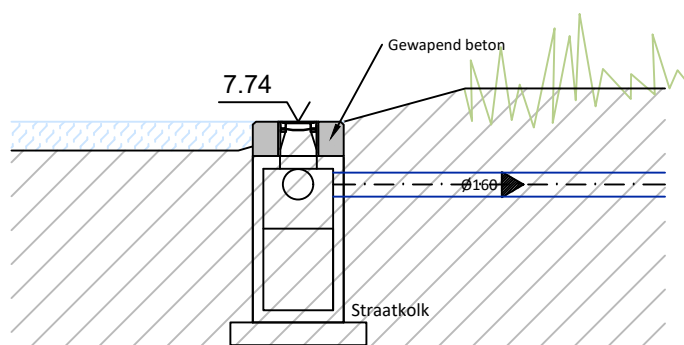

Schaal 1/50

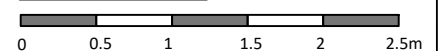

Extra_C_overloopslikker