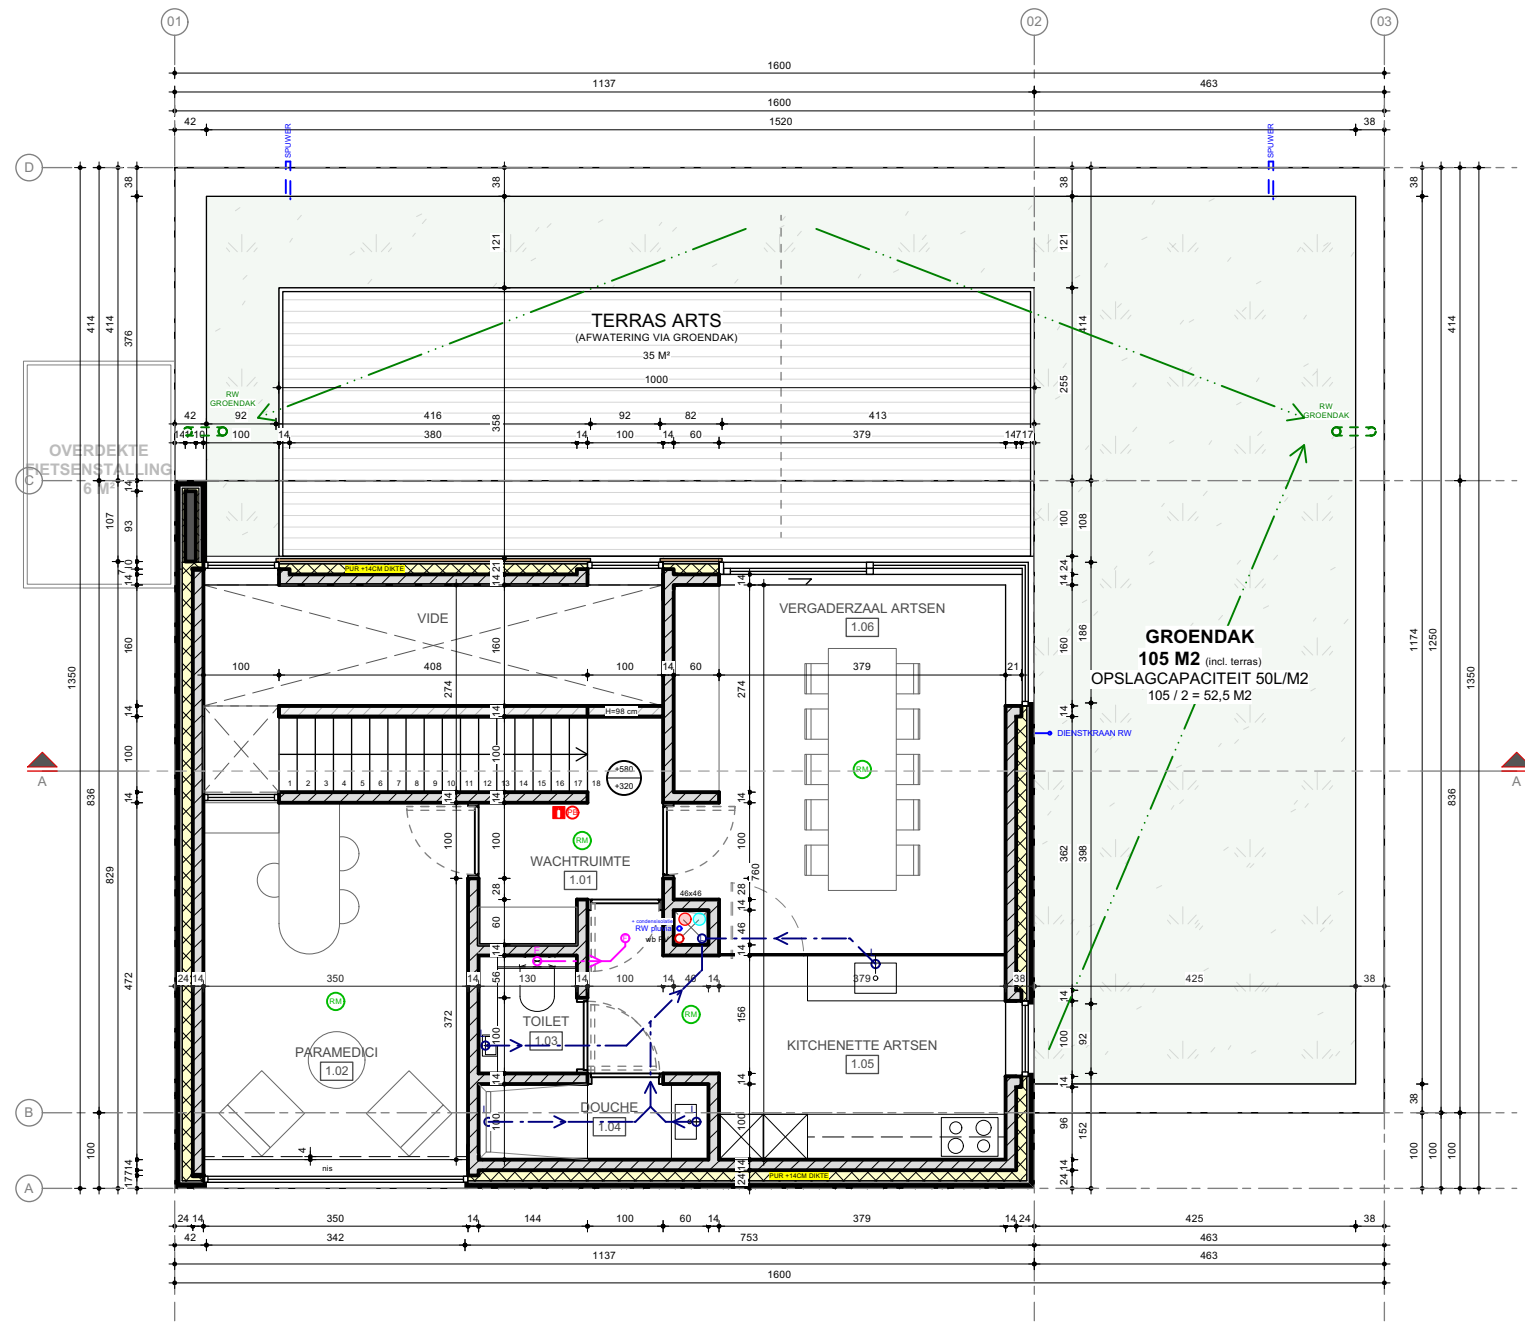


NIVO +1

2603 WOND BA
[A3] 1.08 05 / 05 / 26