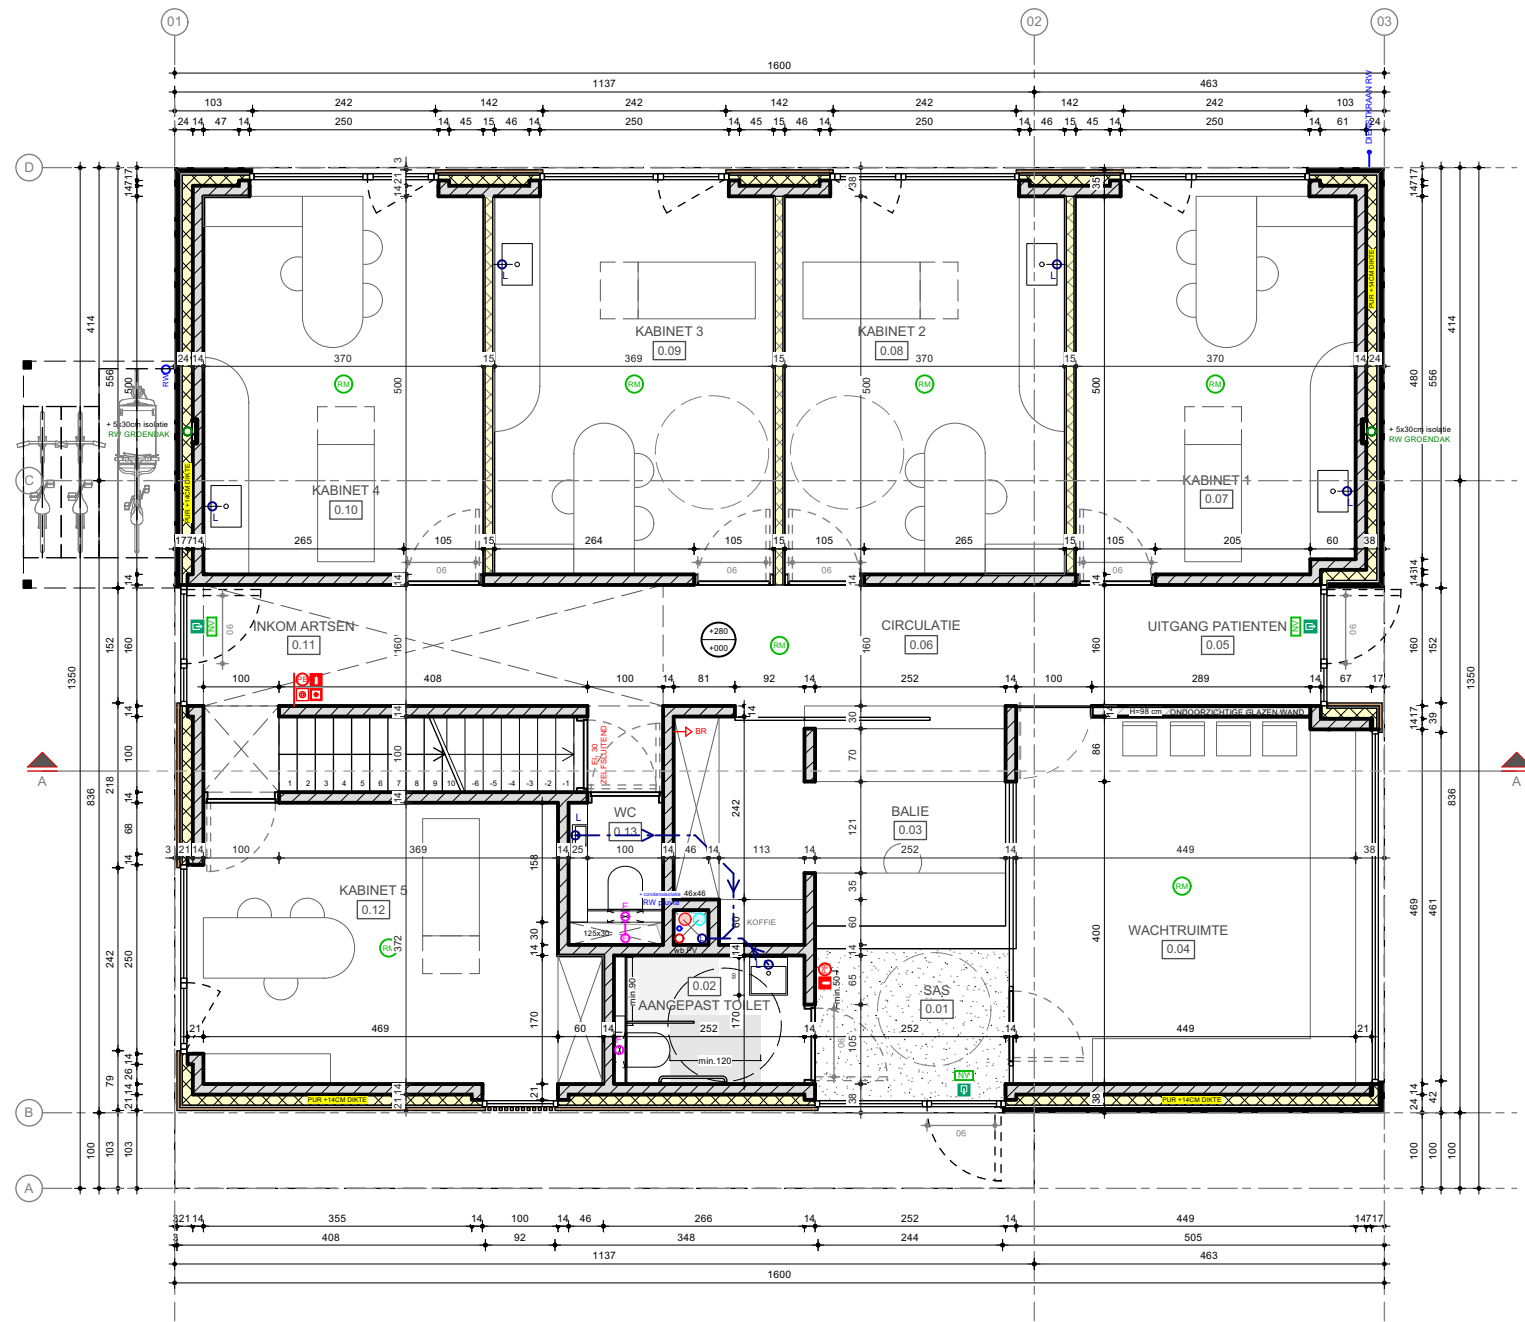


NIVO 0

2603 WOND BA
[A3] 1.07 05 / 05 / 26

Quality Living
expert in medische praktijken

BURO
20.18
architecten