




APP A.1.1
bruto 161.1 m²
netto 142.0 m²

APP A.1.2
bruto 157.5 m²
netto 138.5 m²

C
A
S
S
U

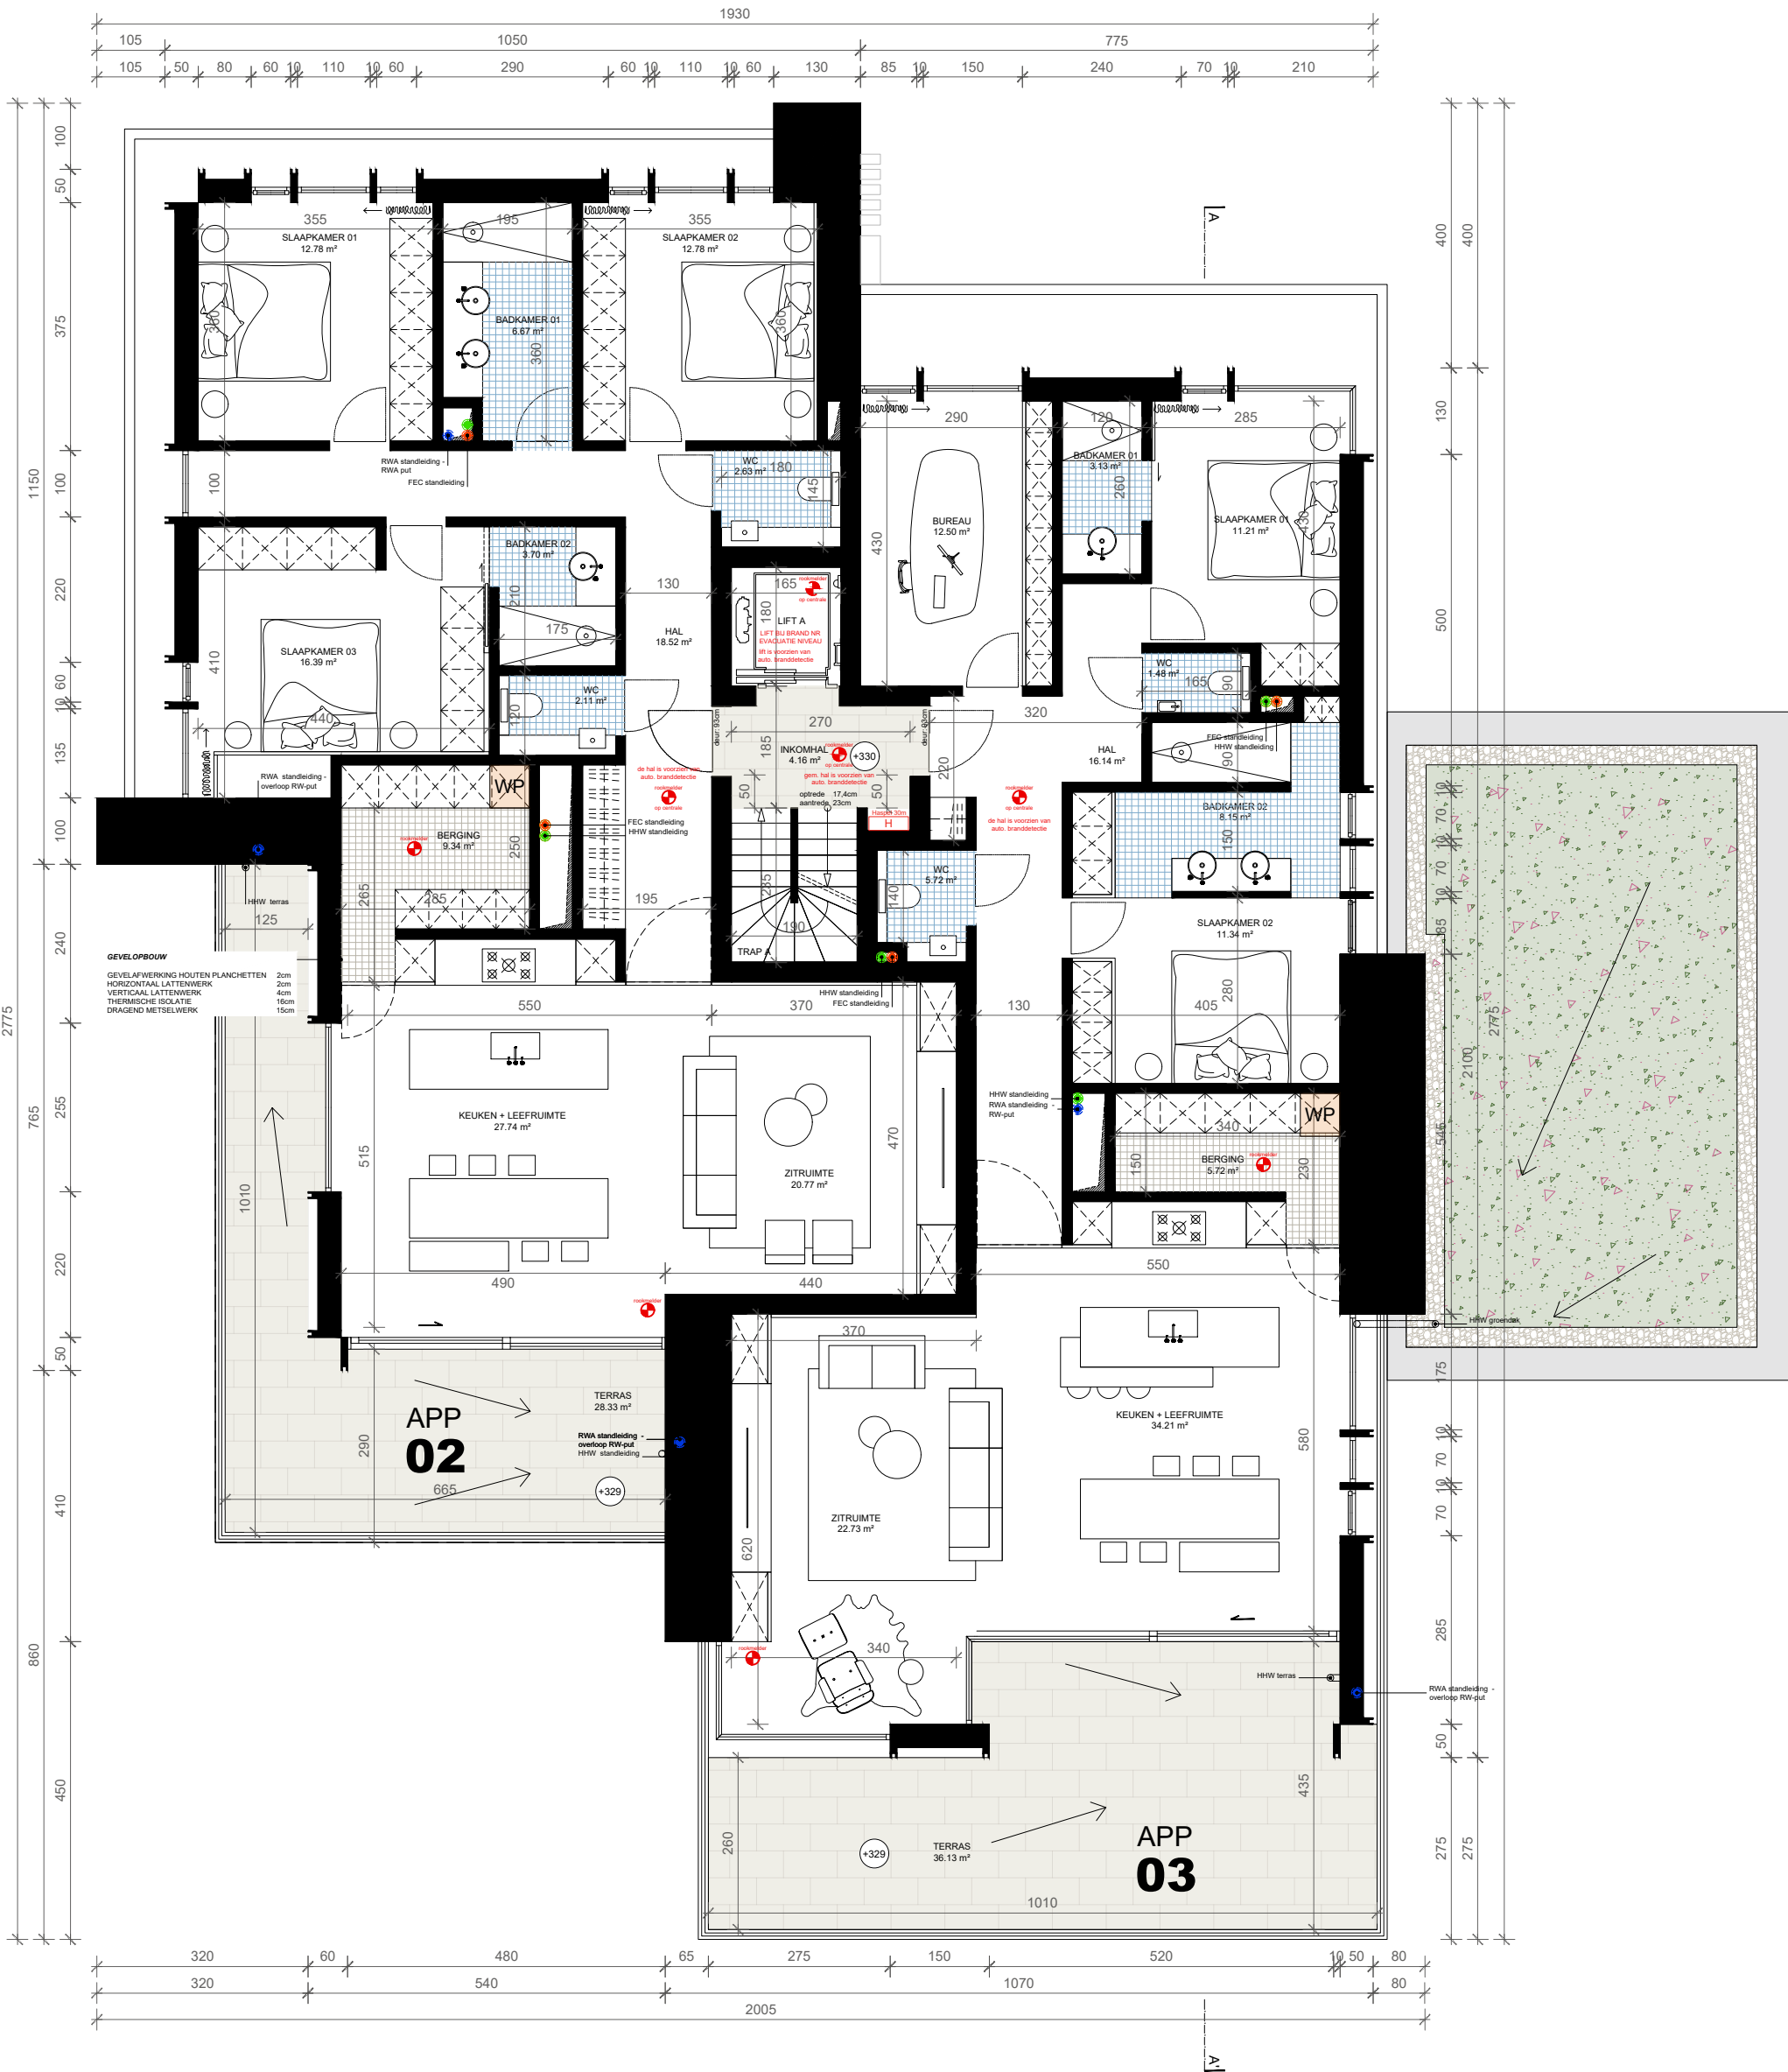

PLAN GEBOUW A **NIVEAU 1**
1:100

