
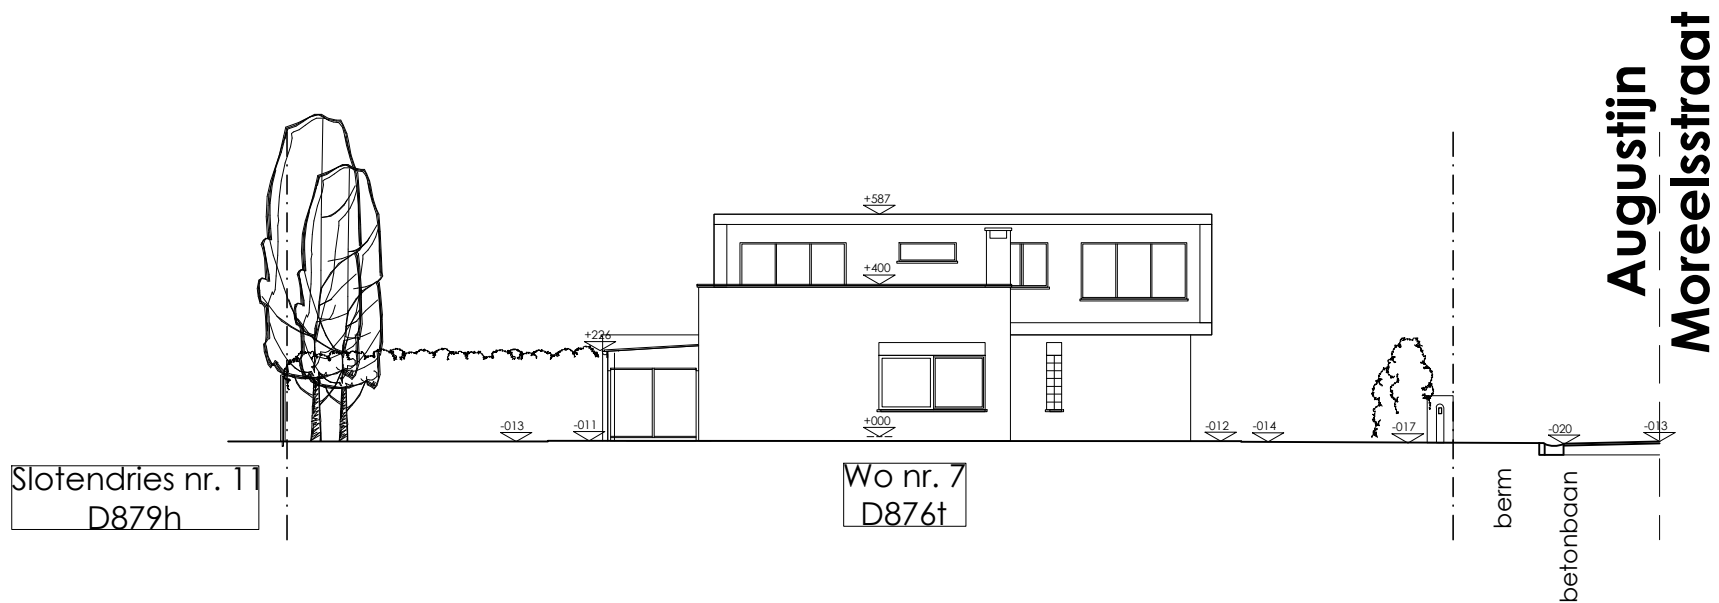


 

 RICCARDO BURATTI -ARCHITECT-	B T	S C H A A L 1 : 2 0 0				Datum 18/05/2026		
	T E R R E I N P R O F I E L T ₁		m:	0	5	10	20	Dossier RB.26.02
								
	R I C C A R D O B U R A T T I - H A M E R S T R A A T 1 3 9 - 9 0 0 0 G E N T - 0 4 5 6 / 3 2 4 9 8 7 - r . b u r a t t i @ m a i l . c o m - w w w . r b - a r c . b e							