


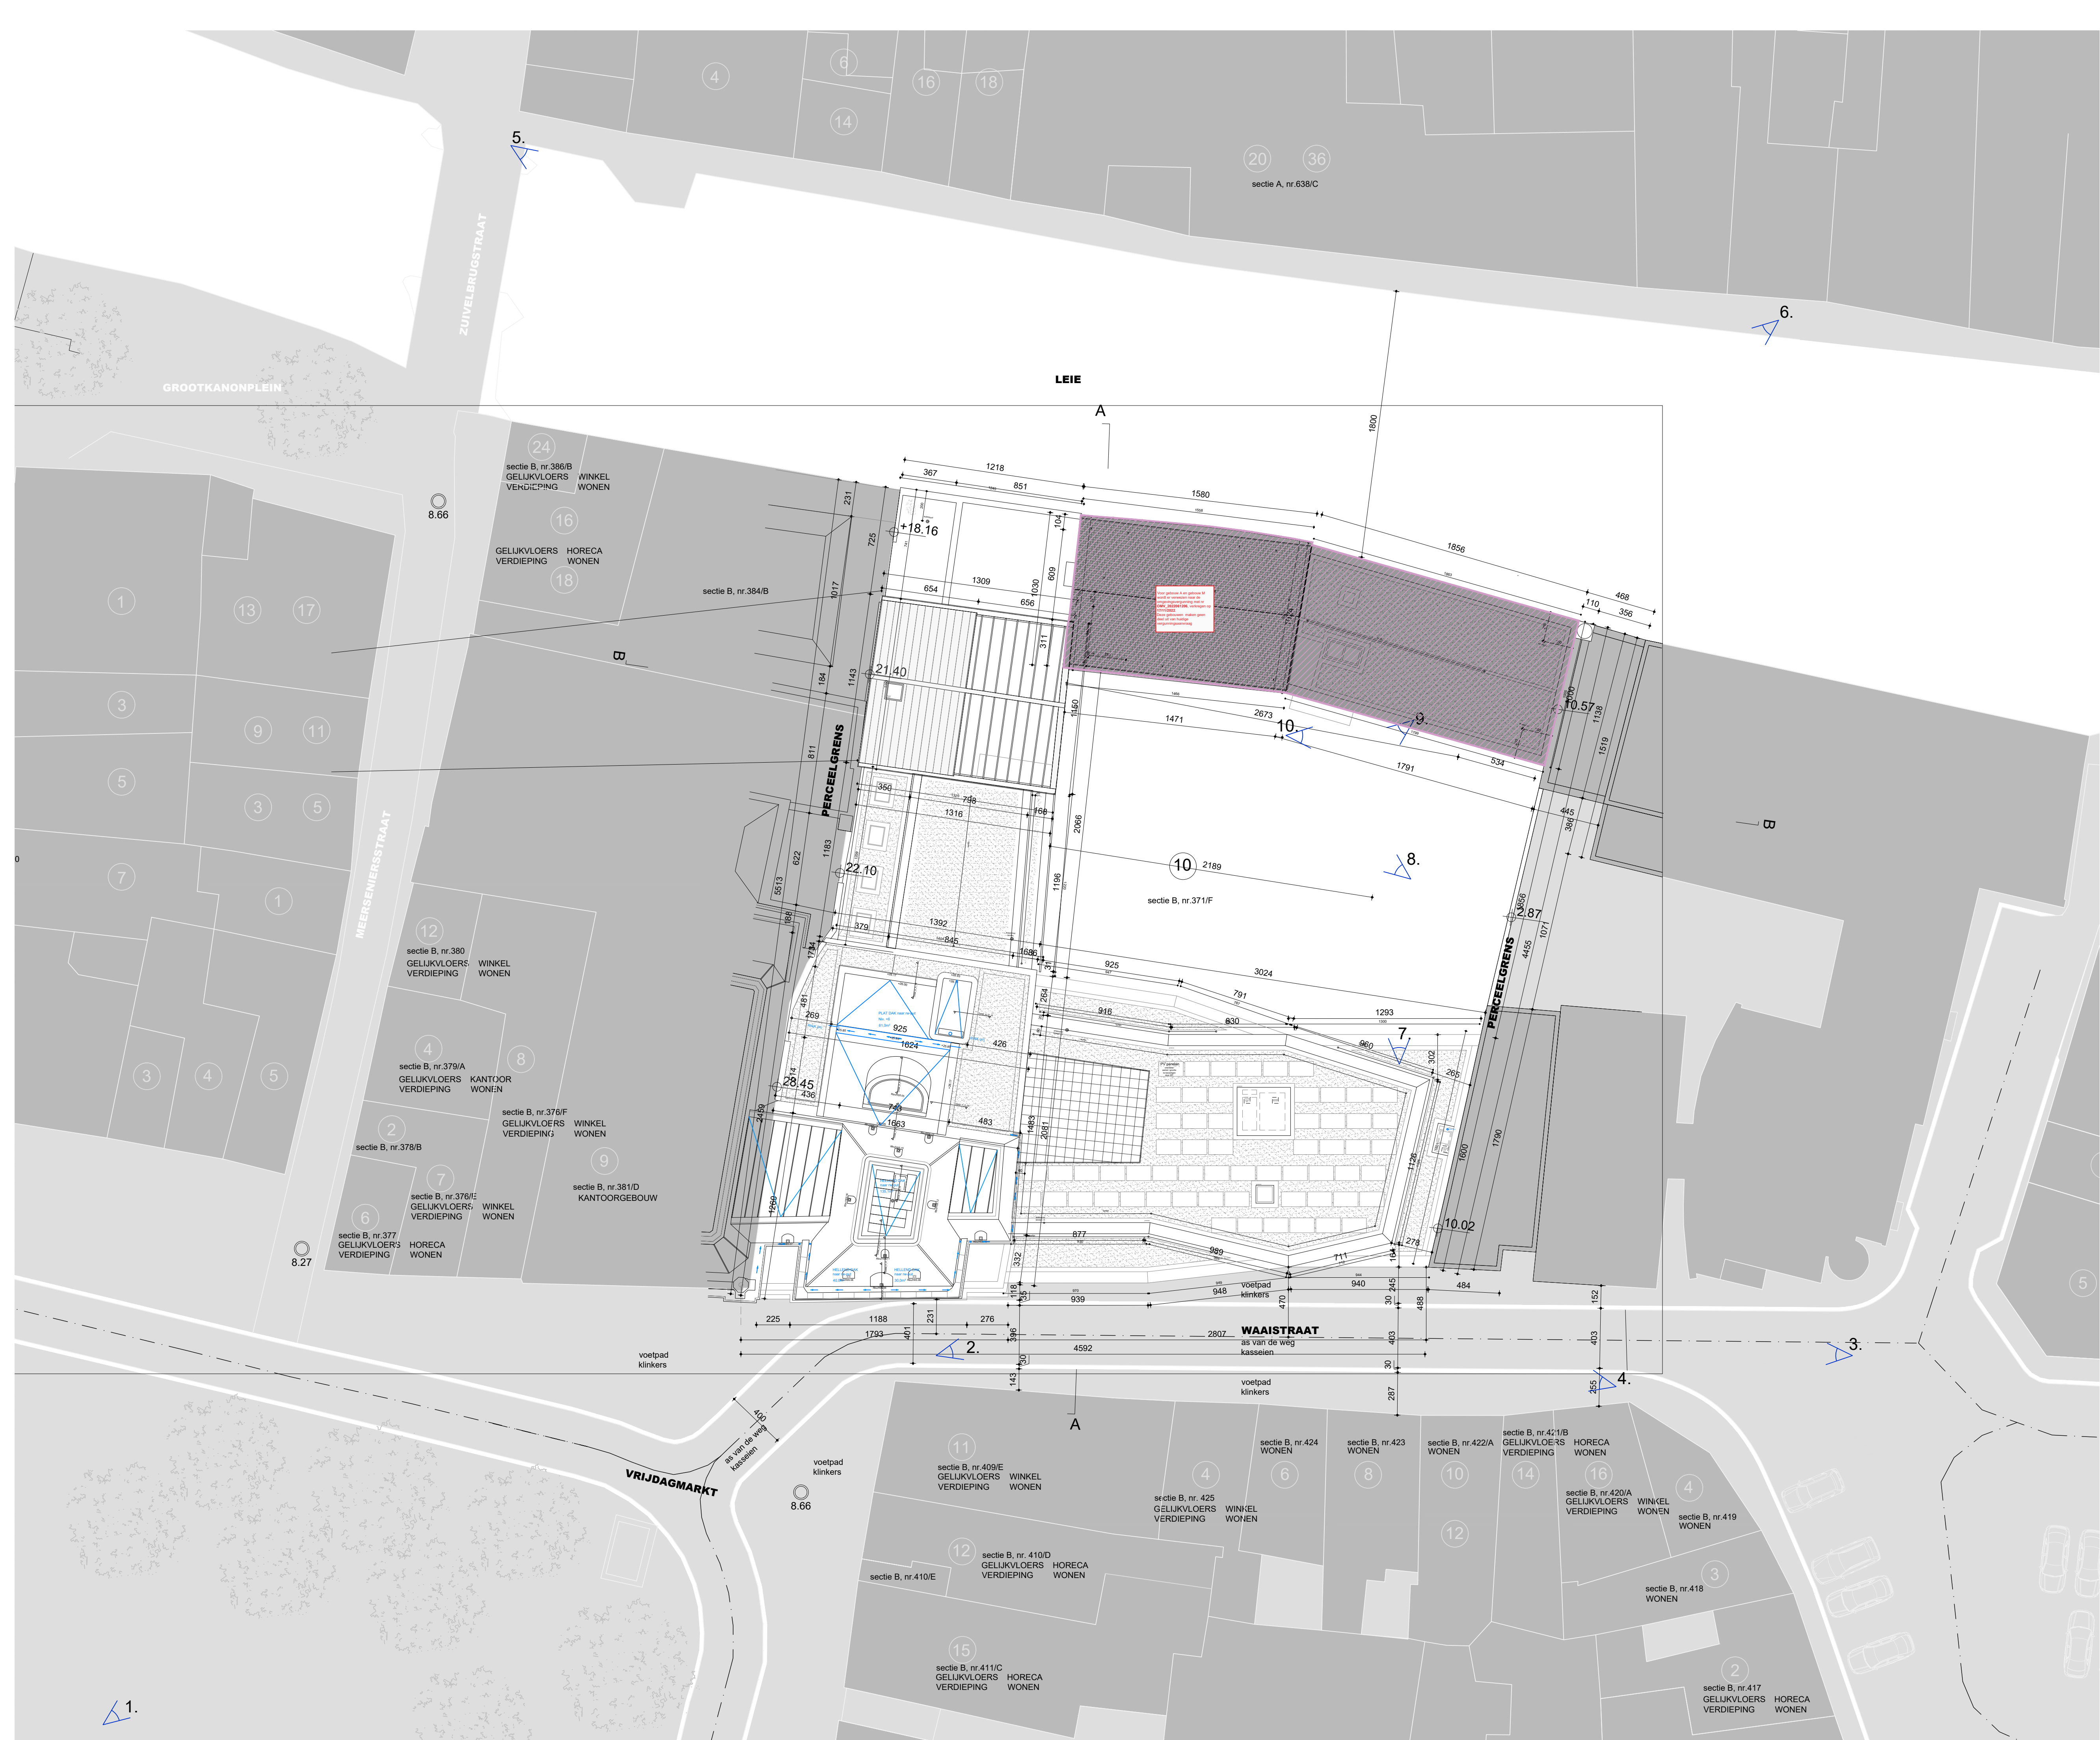

0 5
+0.00 = +8.94 t.a.w.

Bond Moyson		INPLANTINGSPLAN NIEUWE TOESTAND		
DATUM	05.05.2026	FASE	PLAN	INDEX
SCHAAL	A1 1/200			
PROJECTNR.	2019.10	BA	I_N_01	A