


Bond Moyson		INPLANTINGSPLAN VERGUNDE TOESTAND		
DATUM	03.08.2022	FASE	PLAN	INDEX
SCHAAL	A1 1/200			
PROJECTNR.	2019.10	BA	I_V_01	

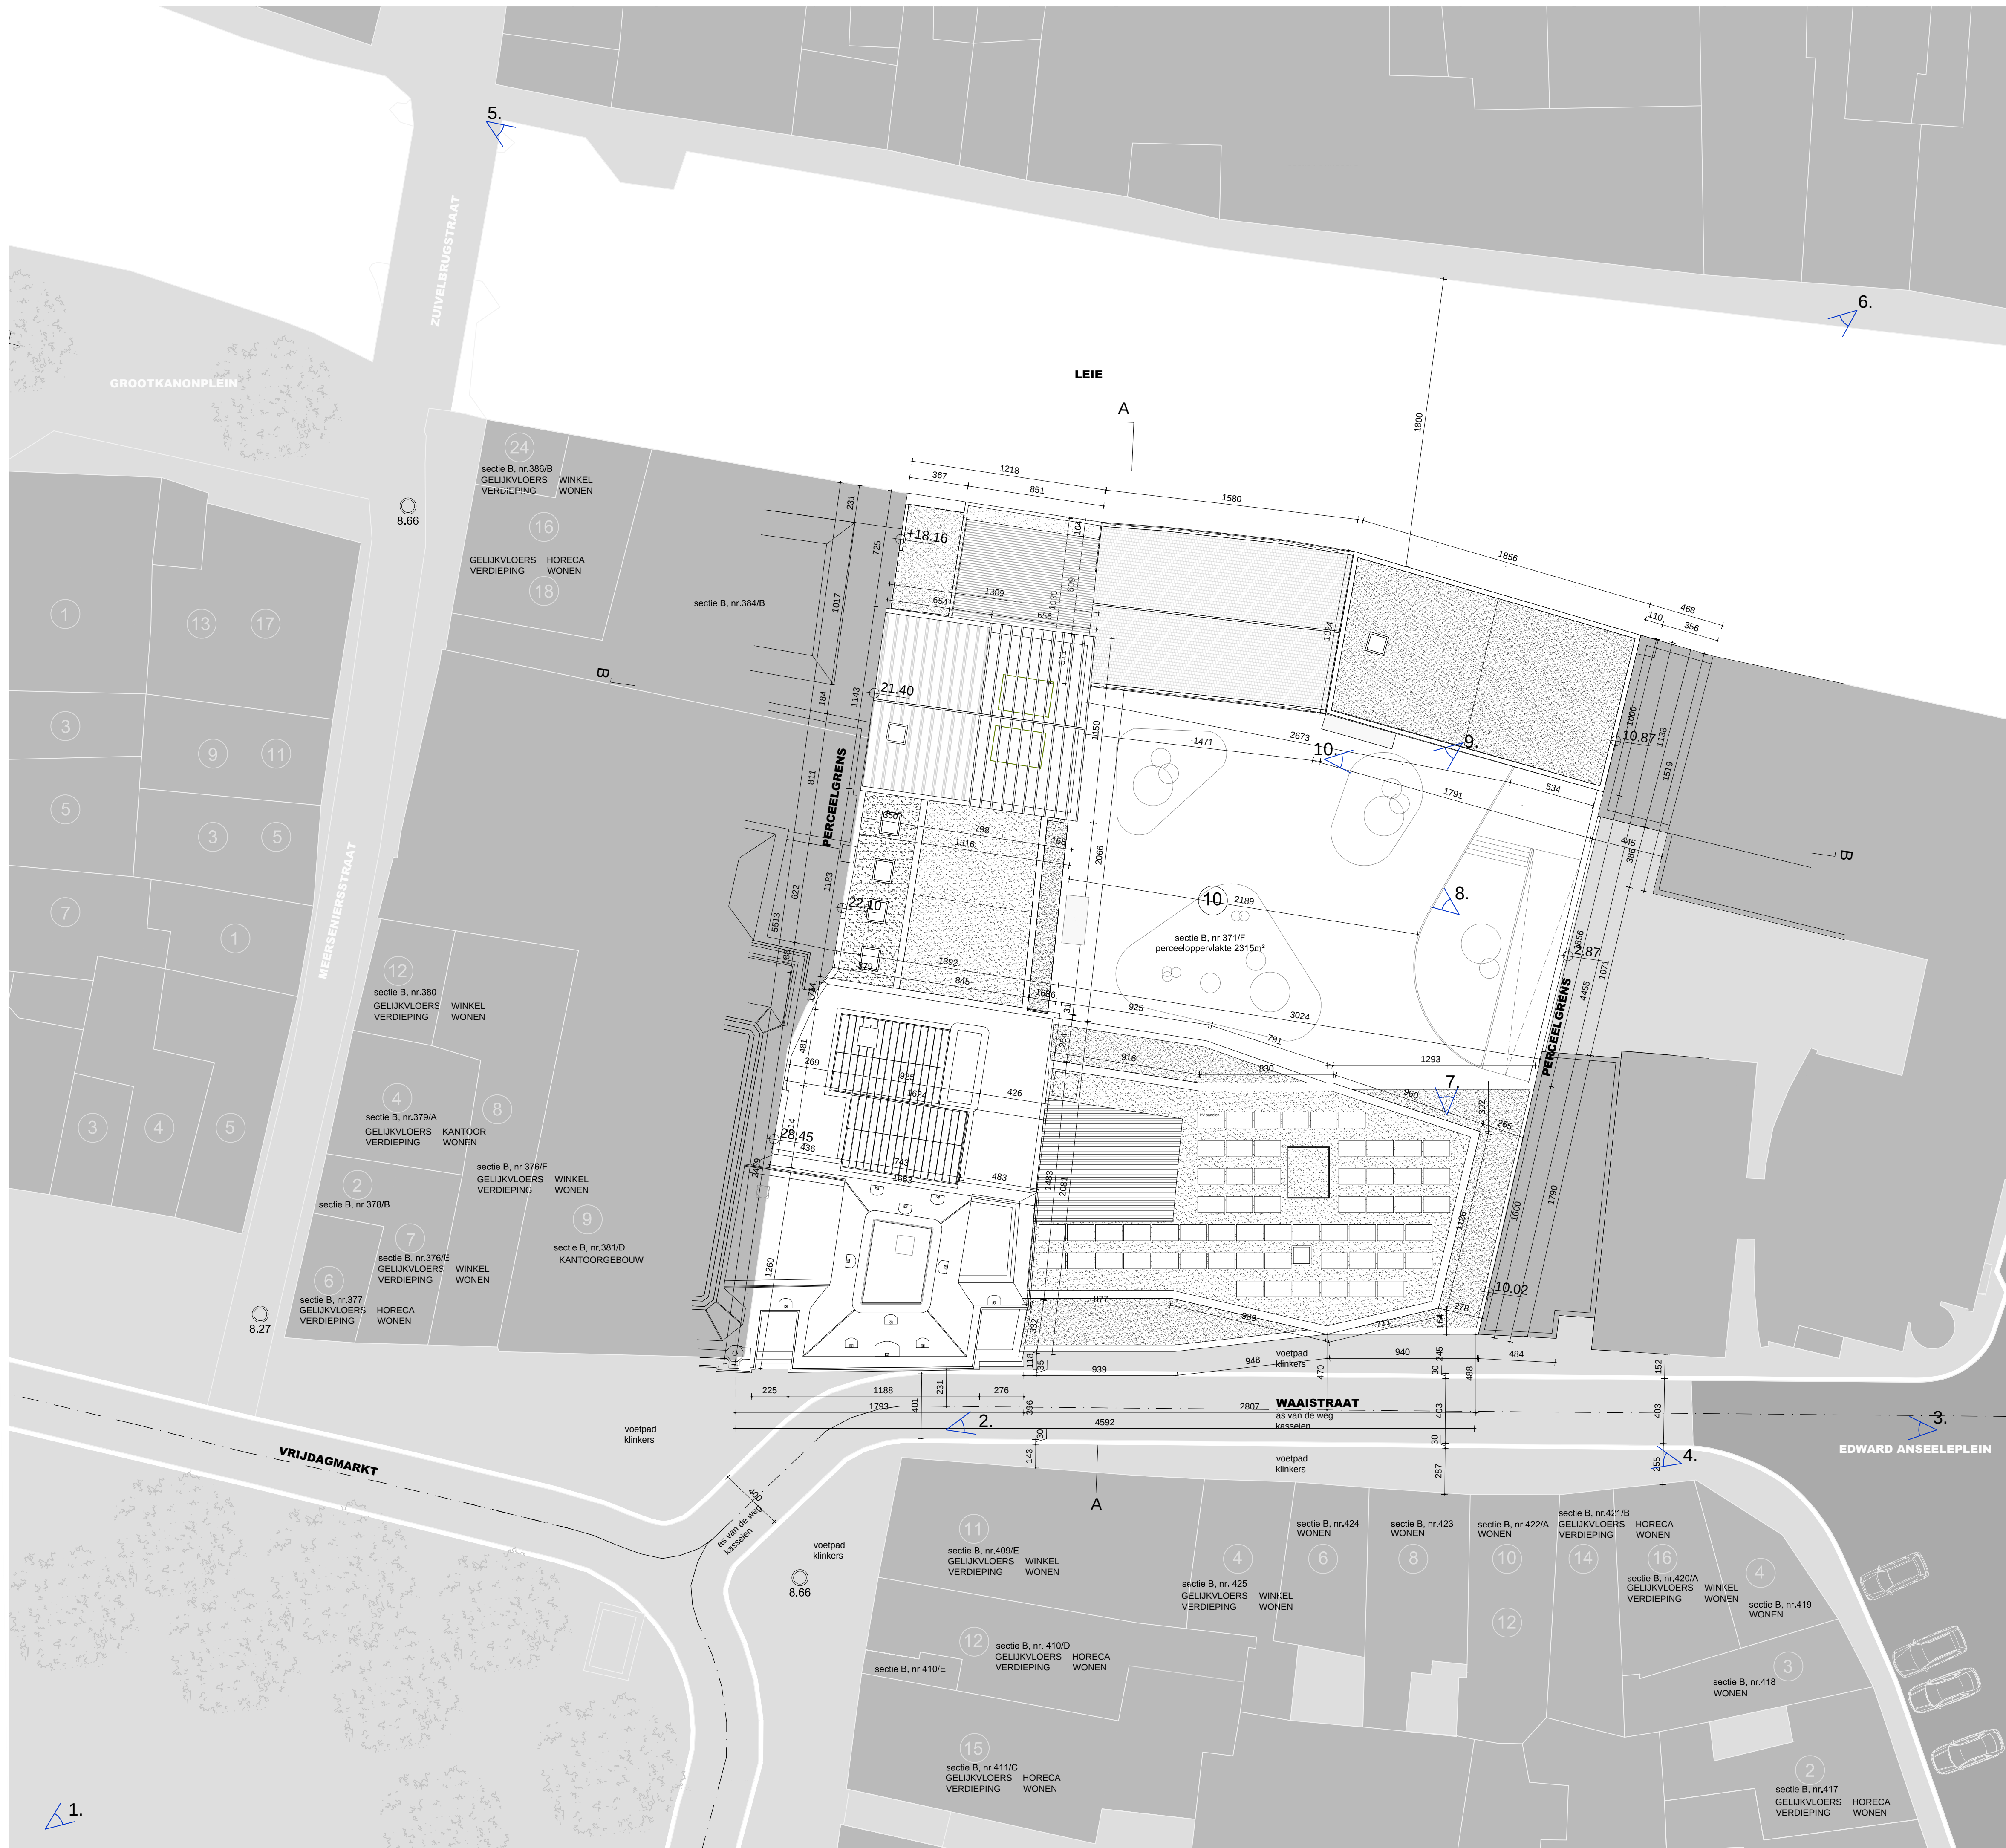