


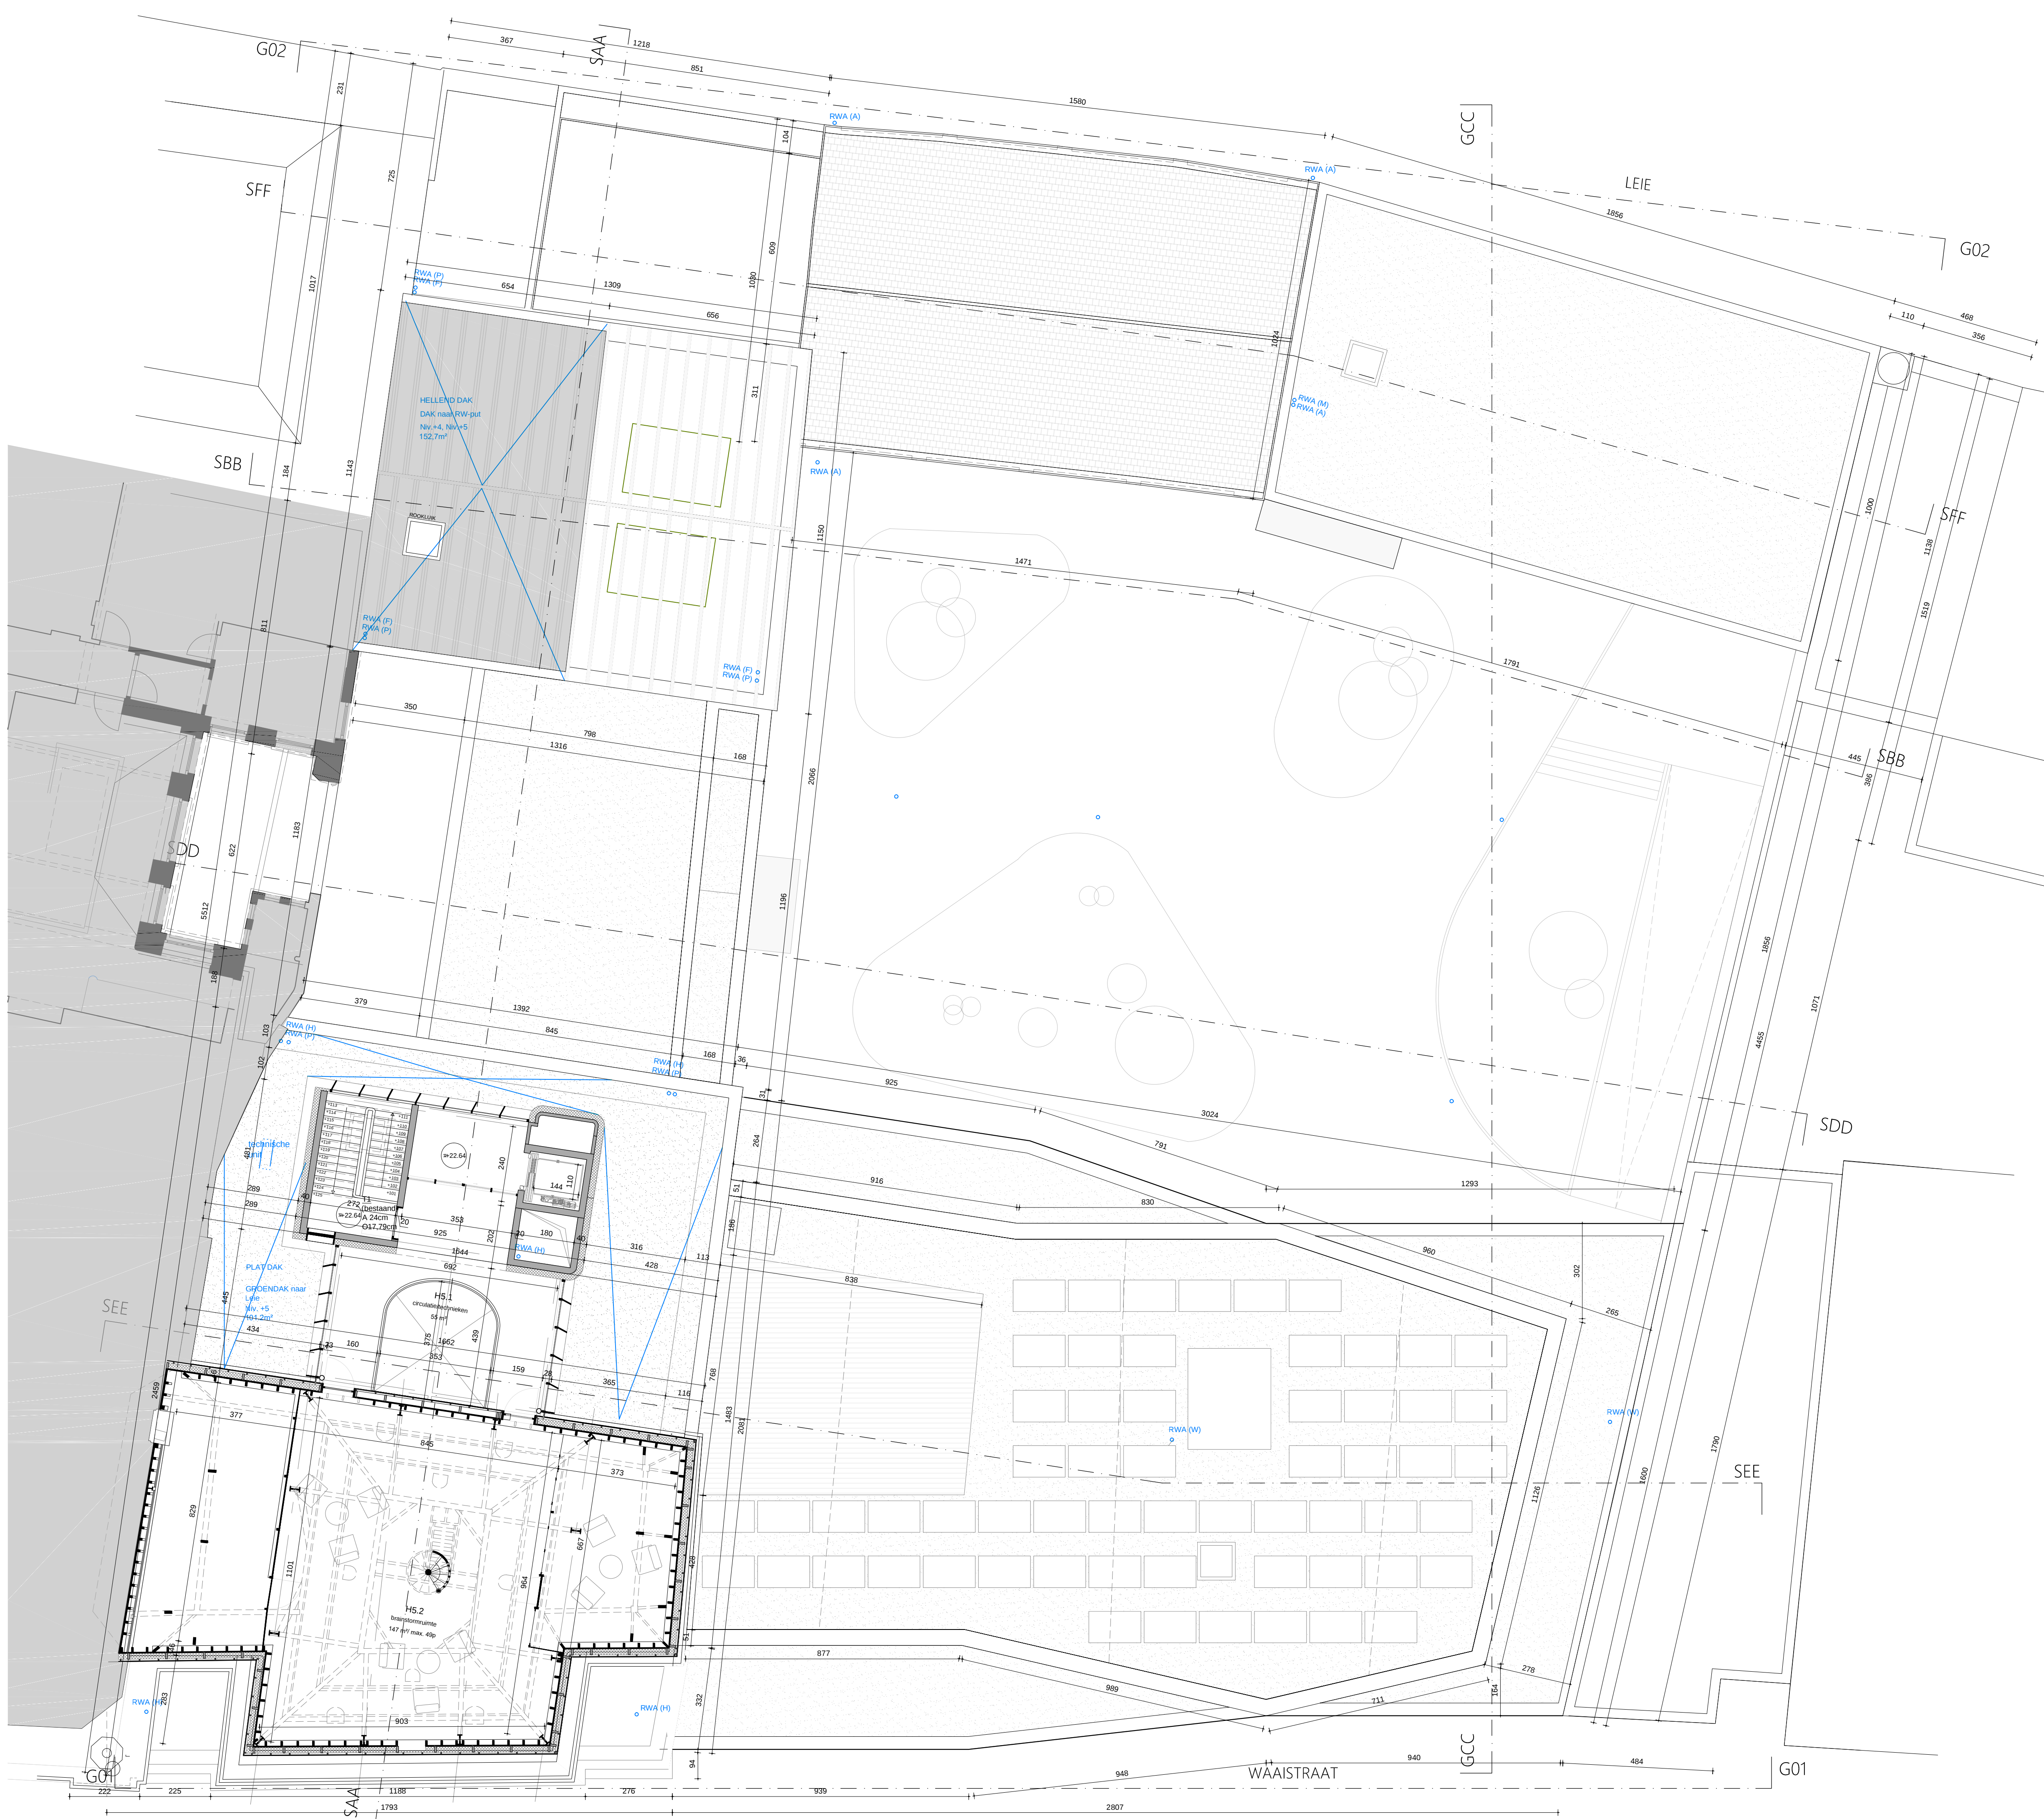

Bond Moyson		plan niveau+5	
DATUM	07.07.2022	FASE	PLAN
SCHAAL	A1 1/100		INDEX
PROJECTNR.	2019.10	BA	PL_V_05_ A

