


Bond Moyson		plan niveau+4	
DATUM	03.08.2022	FASE	PLAN
SCHAAL	A1 1/100		INDEX
PROJECTNR.	2019.10	BA	PL_V_04_ A

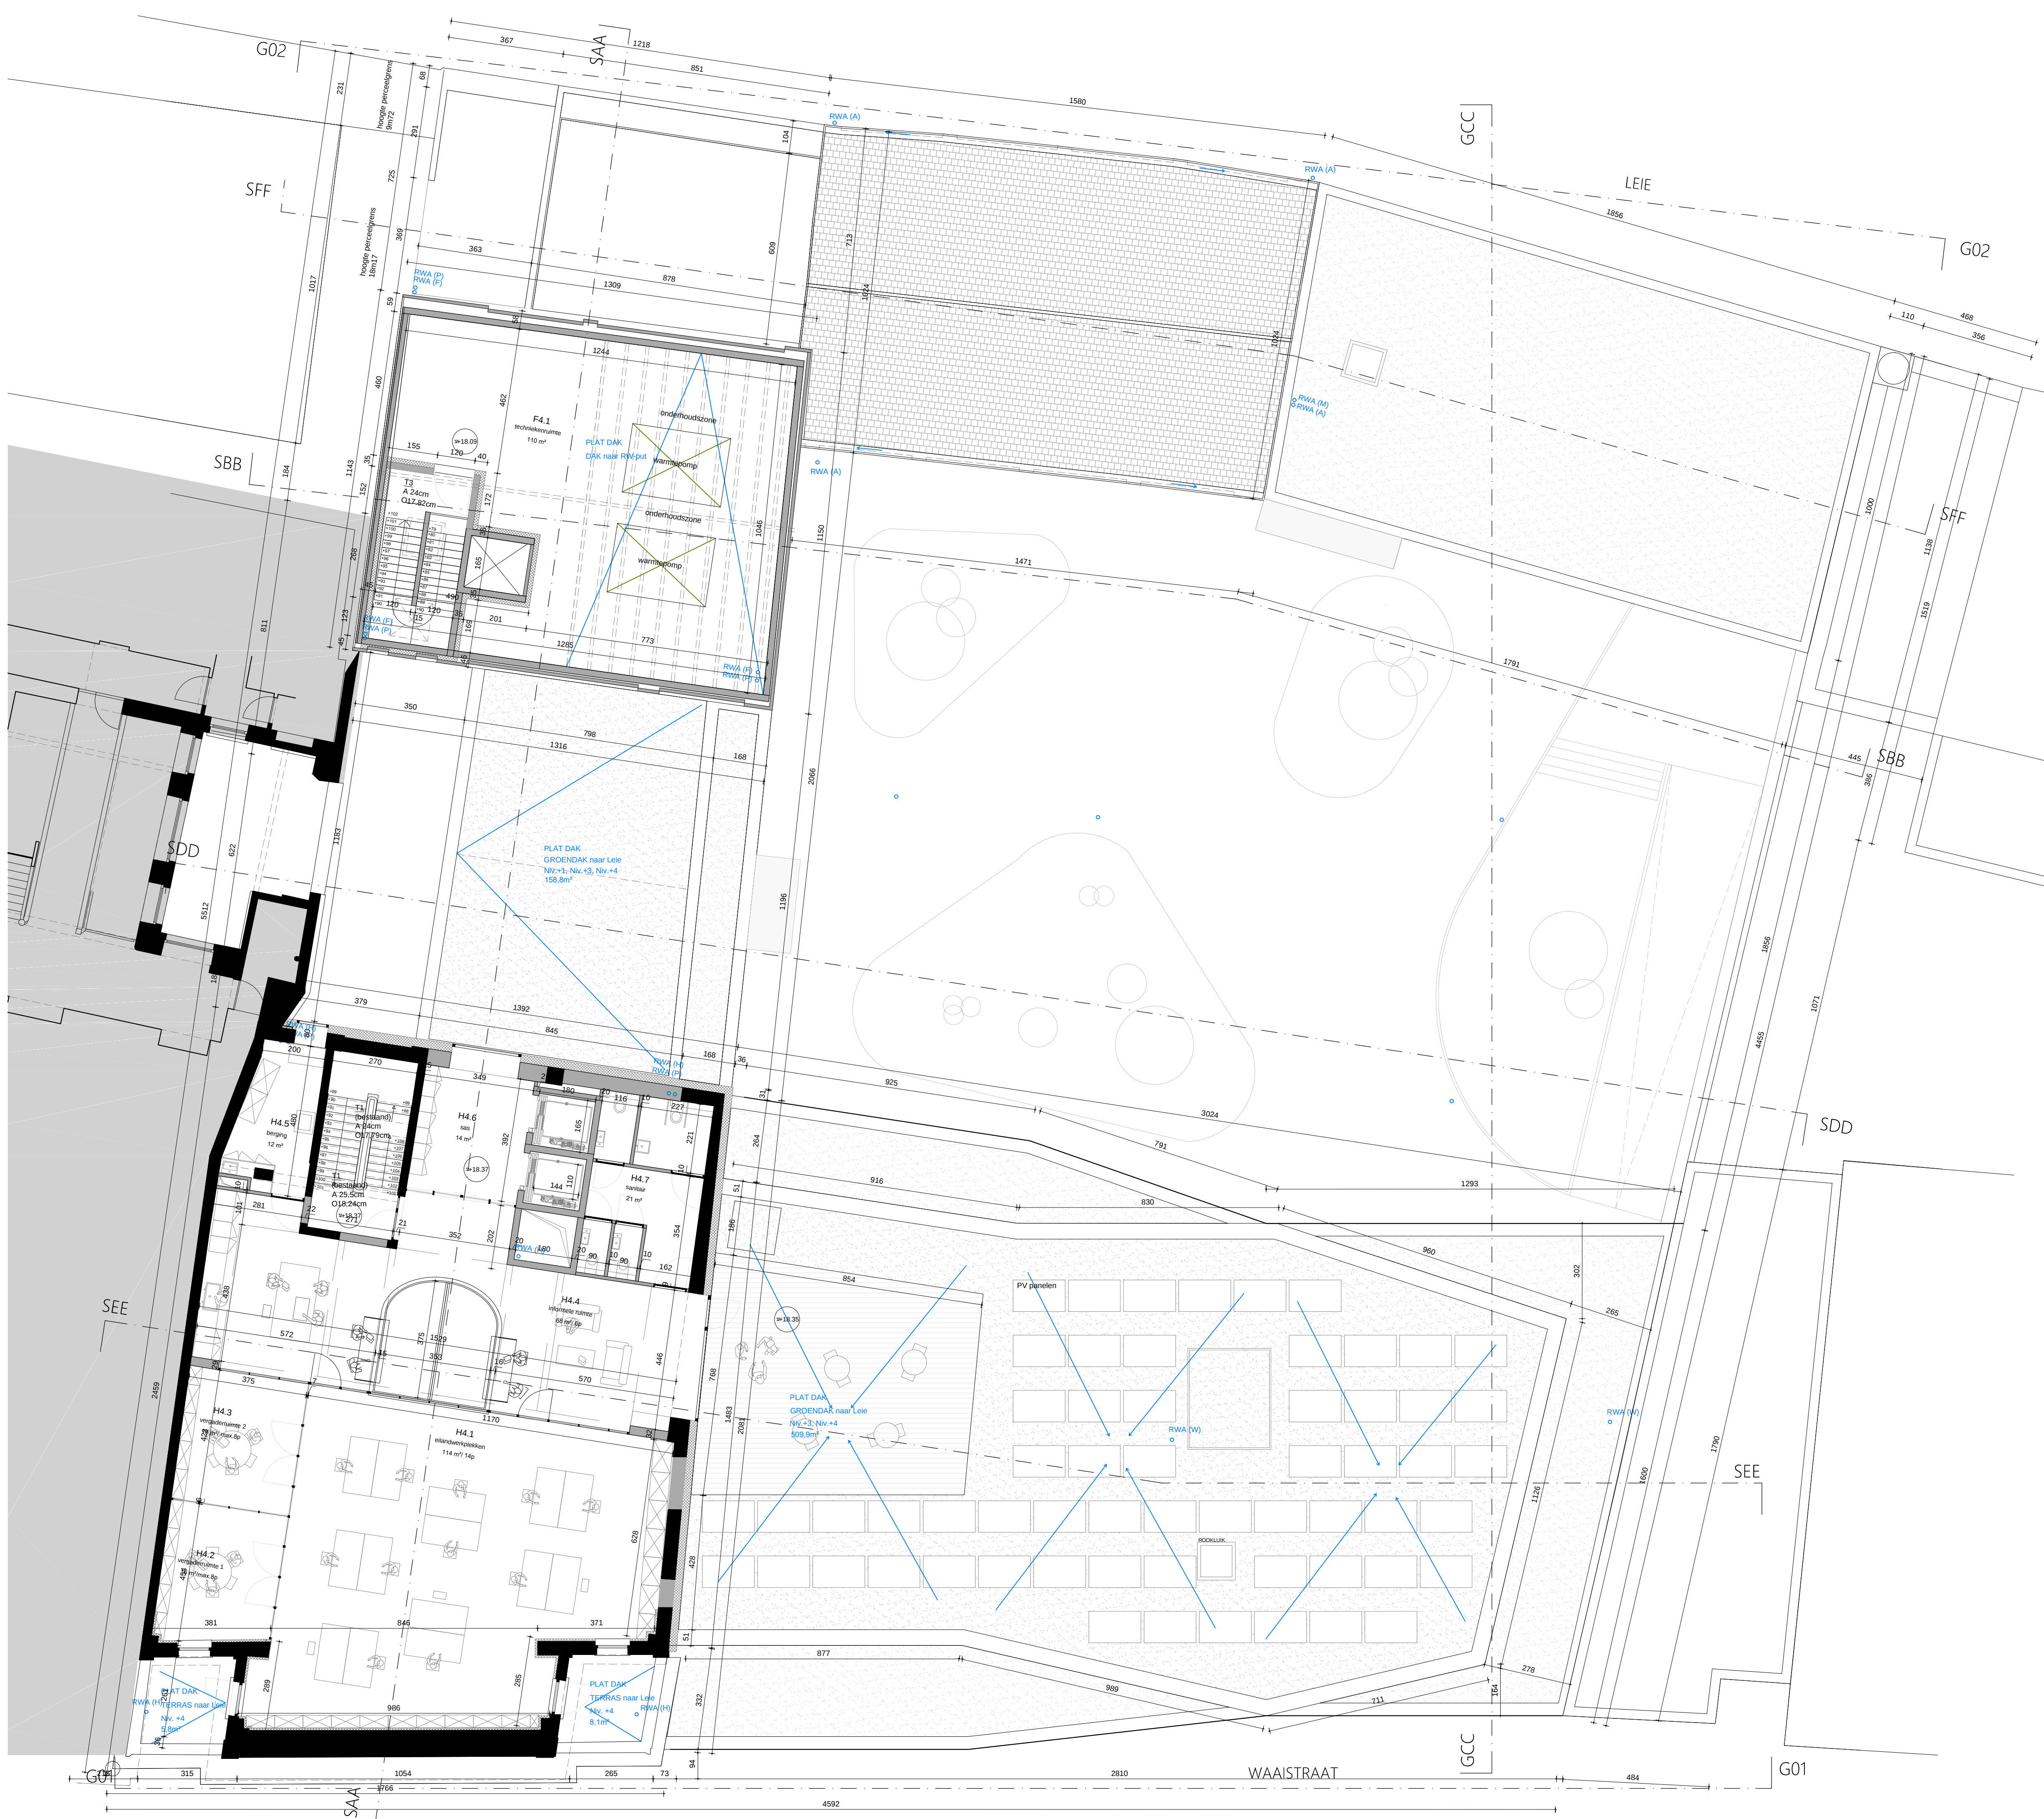