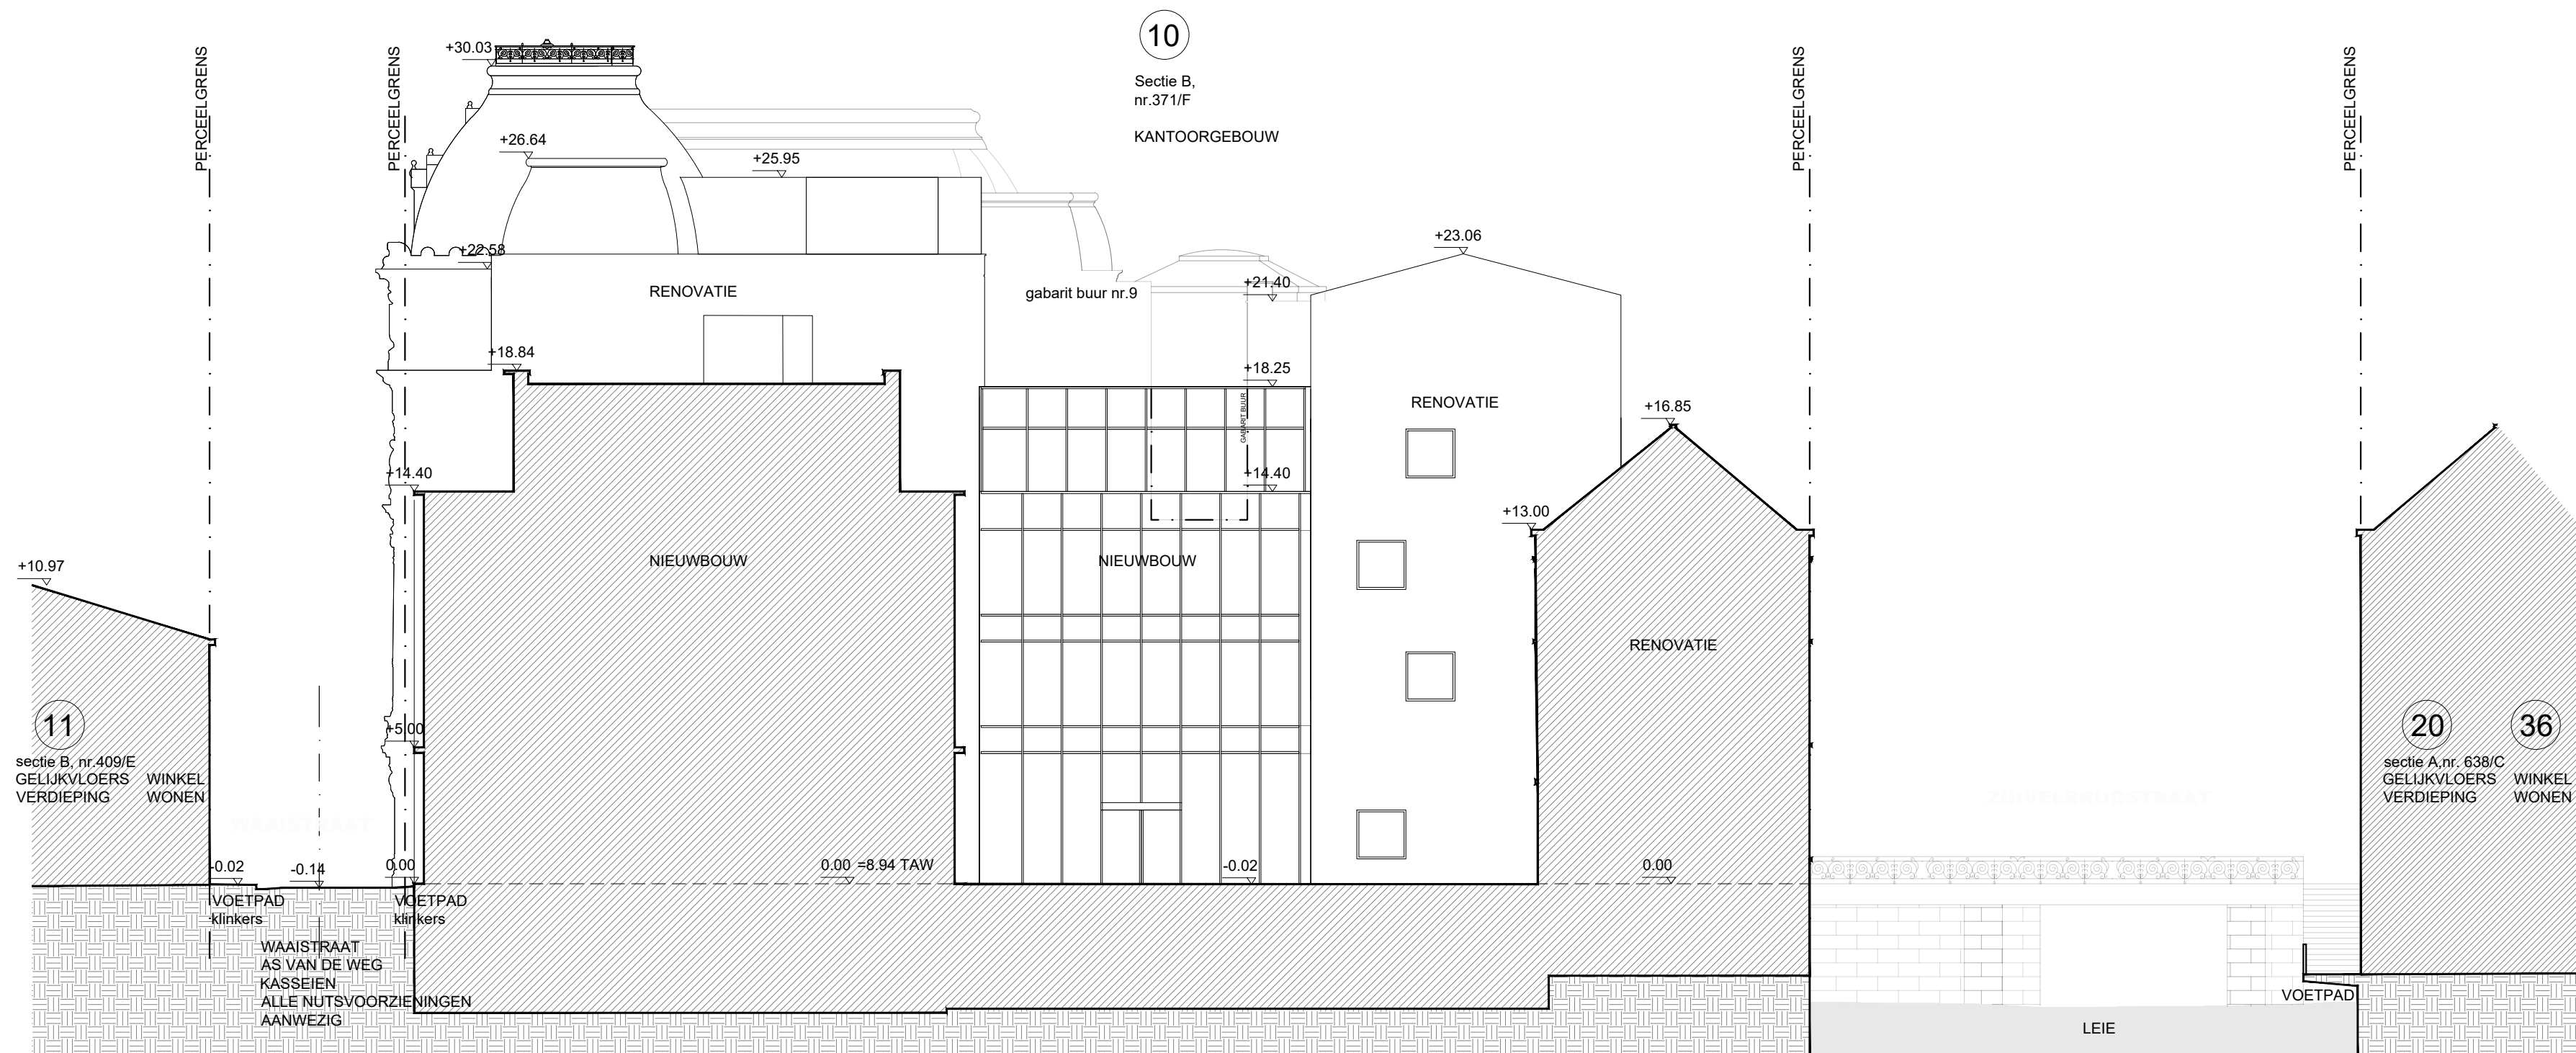


Bond Moyson		TERREINSNEDE AA VERGUNDE TOESTAND		
DATUM	07.07.2022	FASE	PLAN	INDEX
SCHAAL	A2 1/200			
PROJECTNR.	2019.10	BA	T_V_01	A