


Bond Moyson TERREINPROFIEL BB VERGUNDE TOESTAND

DATUM	03.08.2022	FASE	PLAN	INDEX
SCHAAL	A2 1/200			
PROJECTNR.	2019.10	BA	T_V_02	A

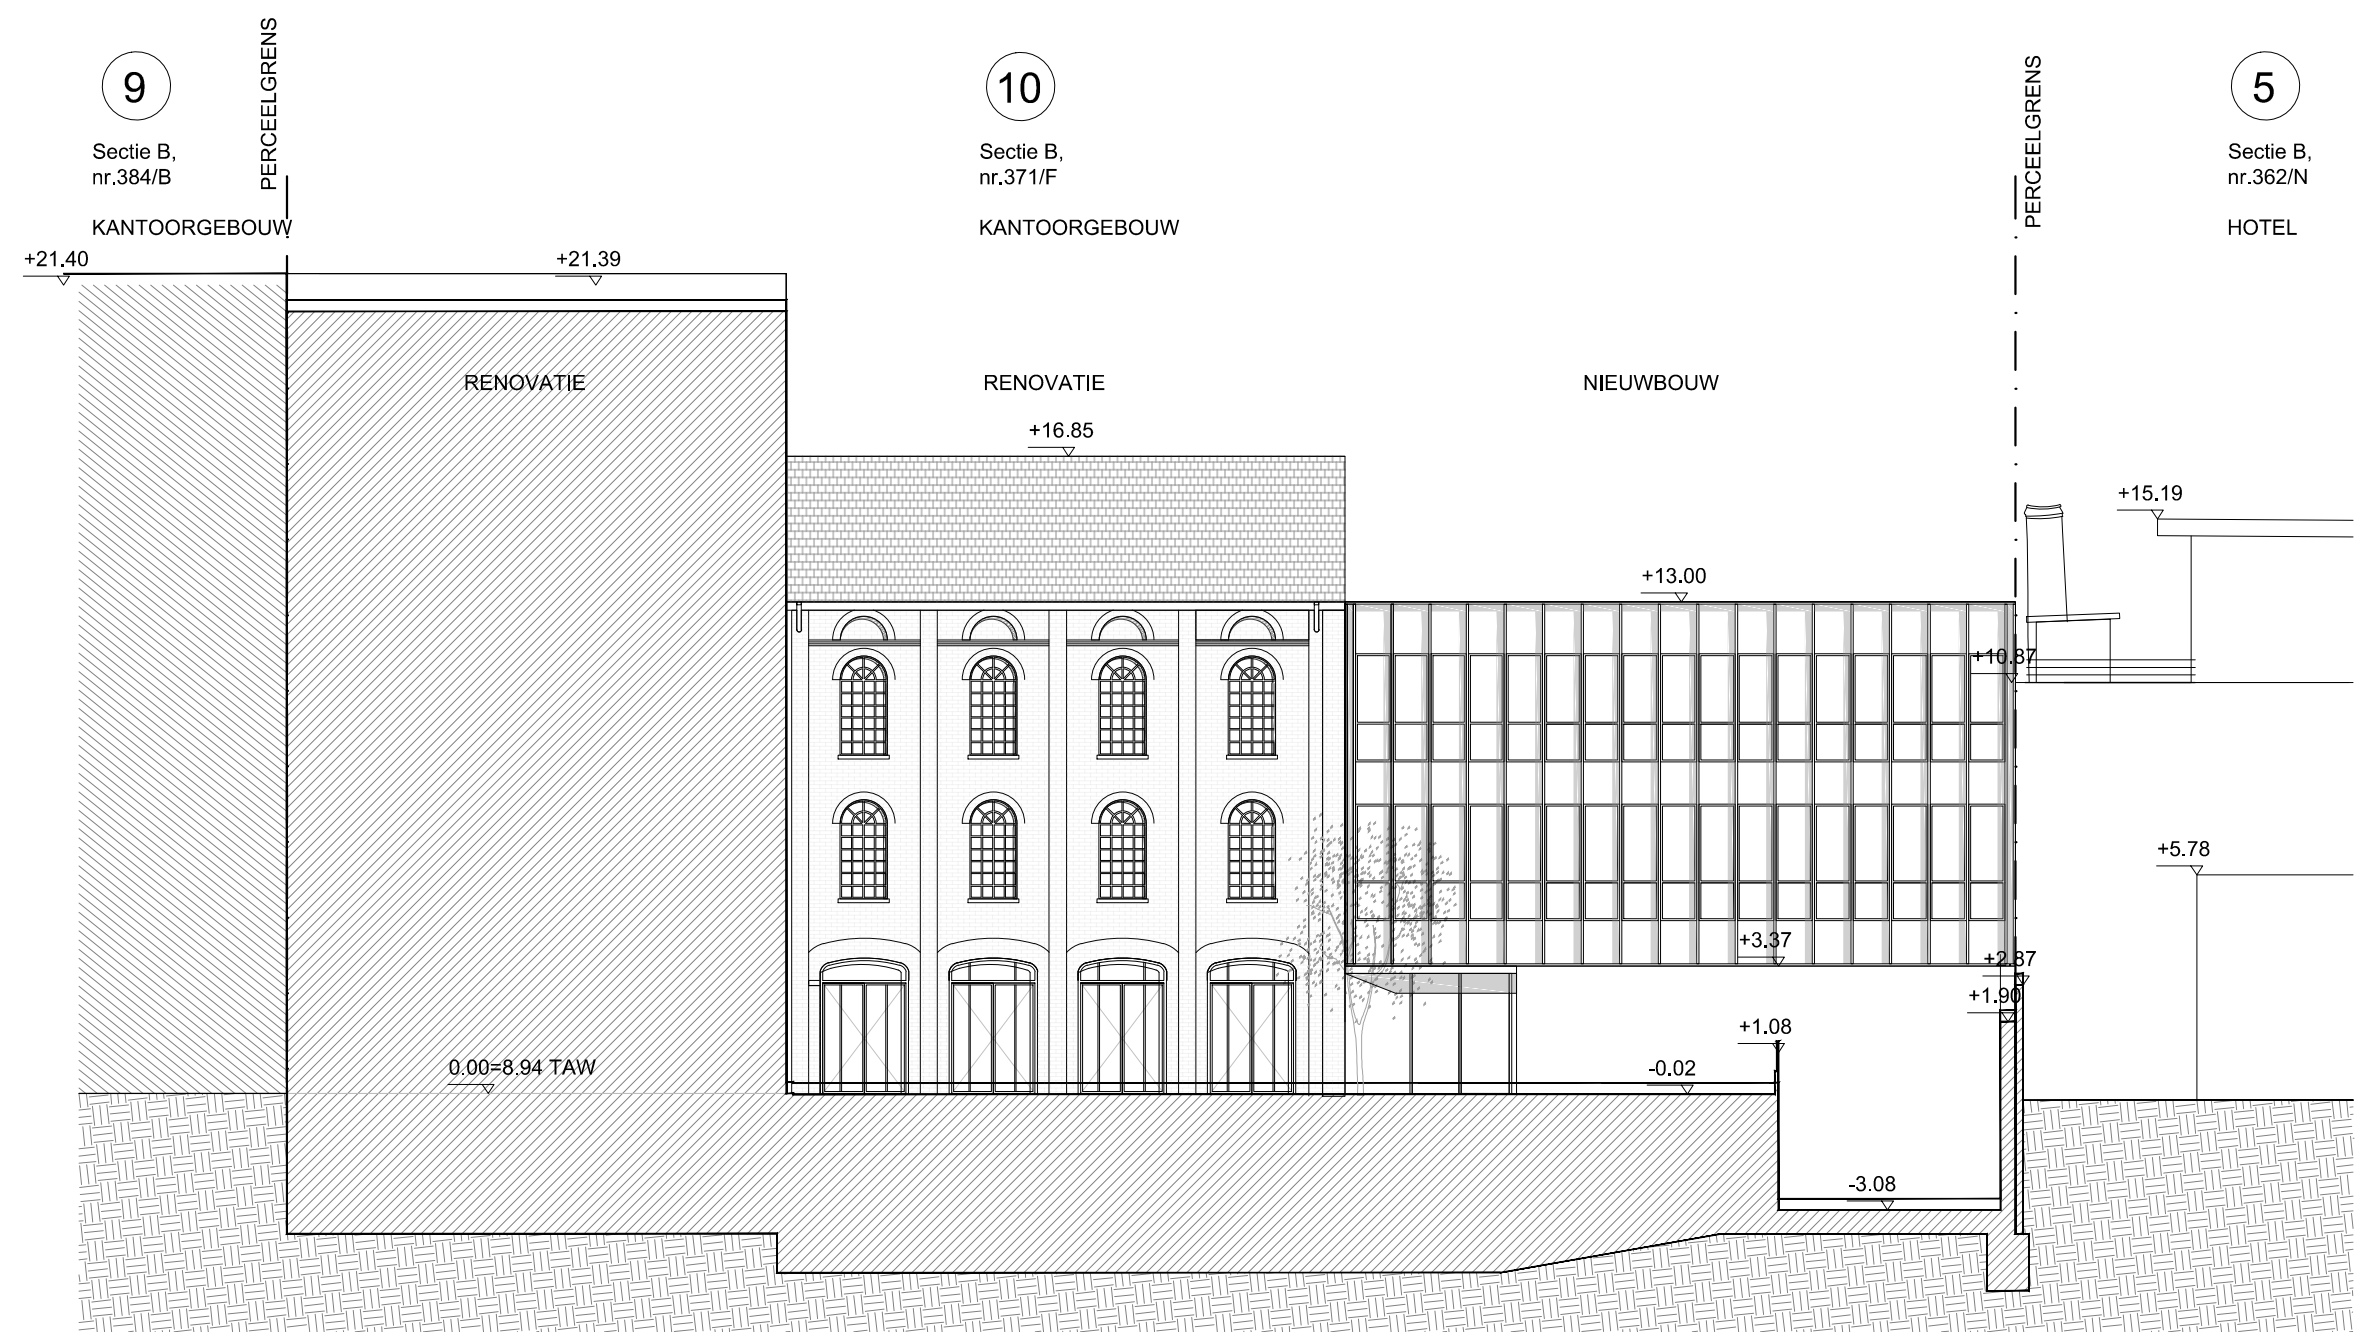