


Gent, 27^{ste} afdeling, sectie C

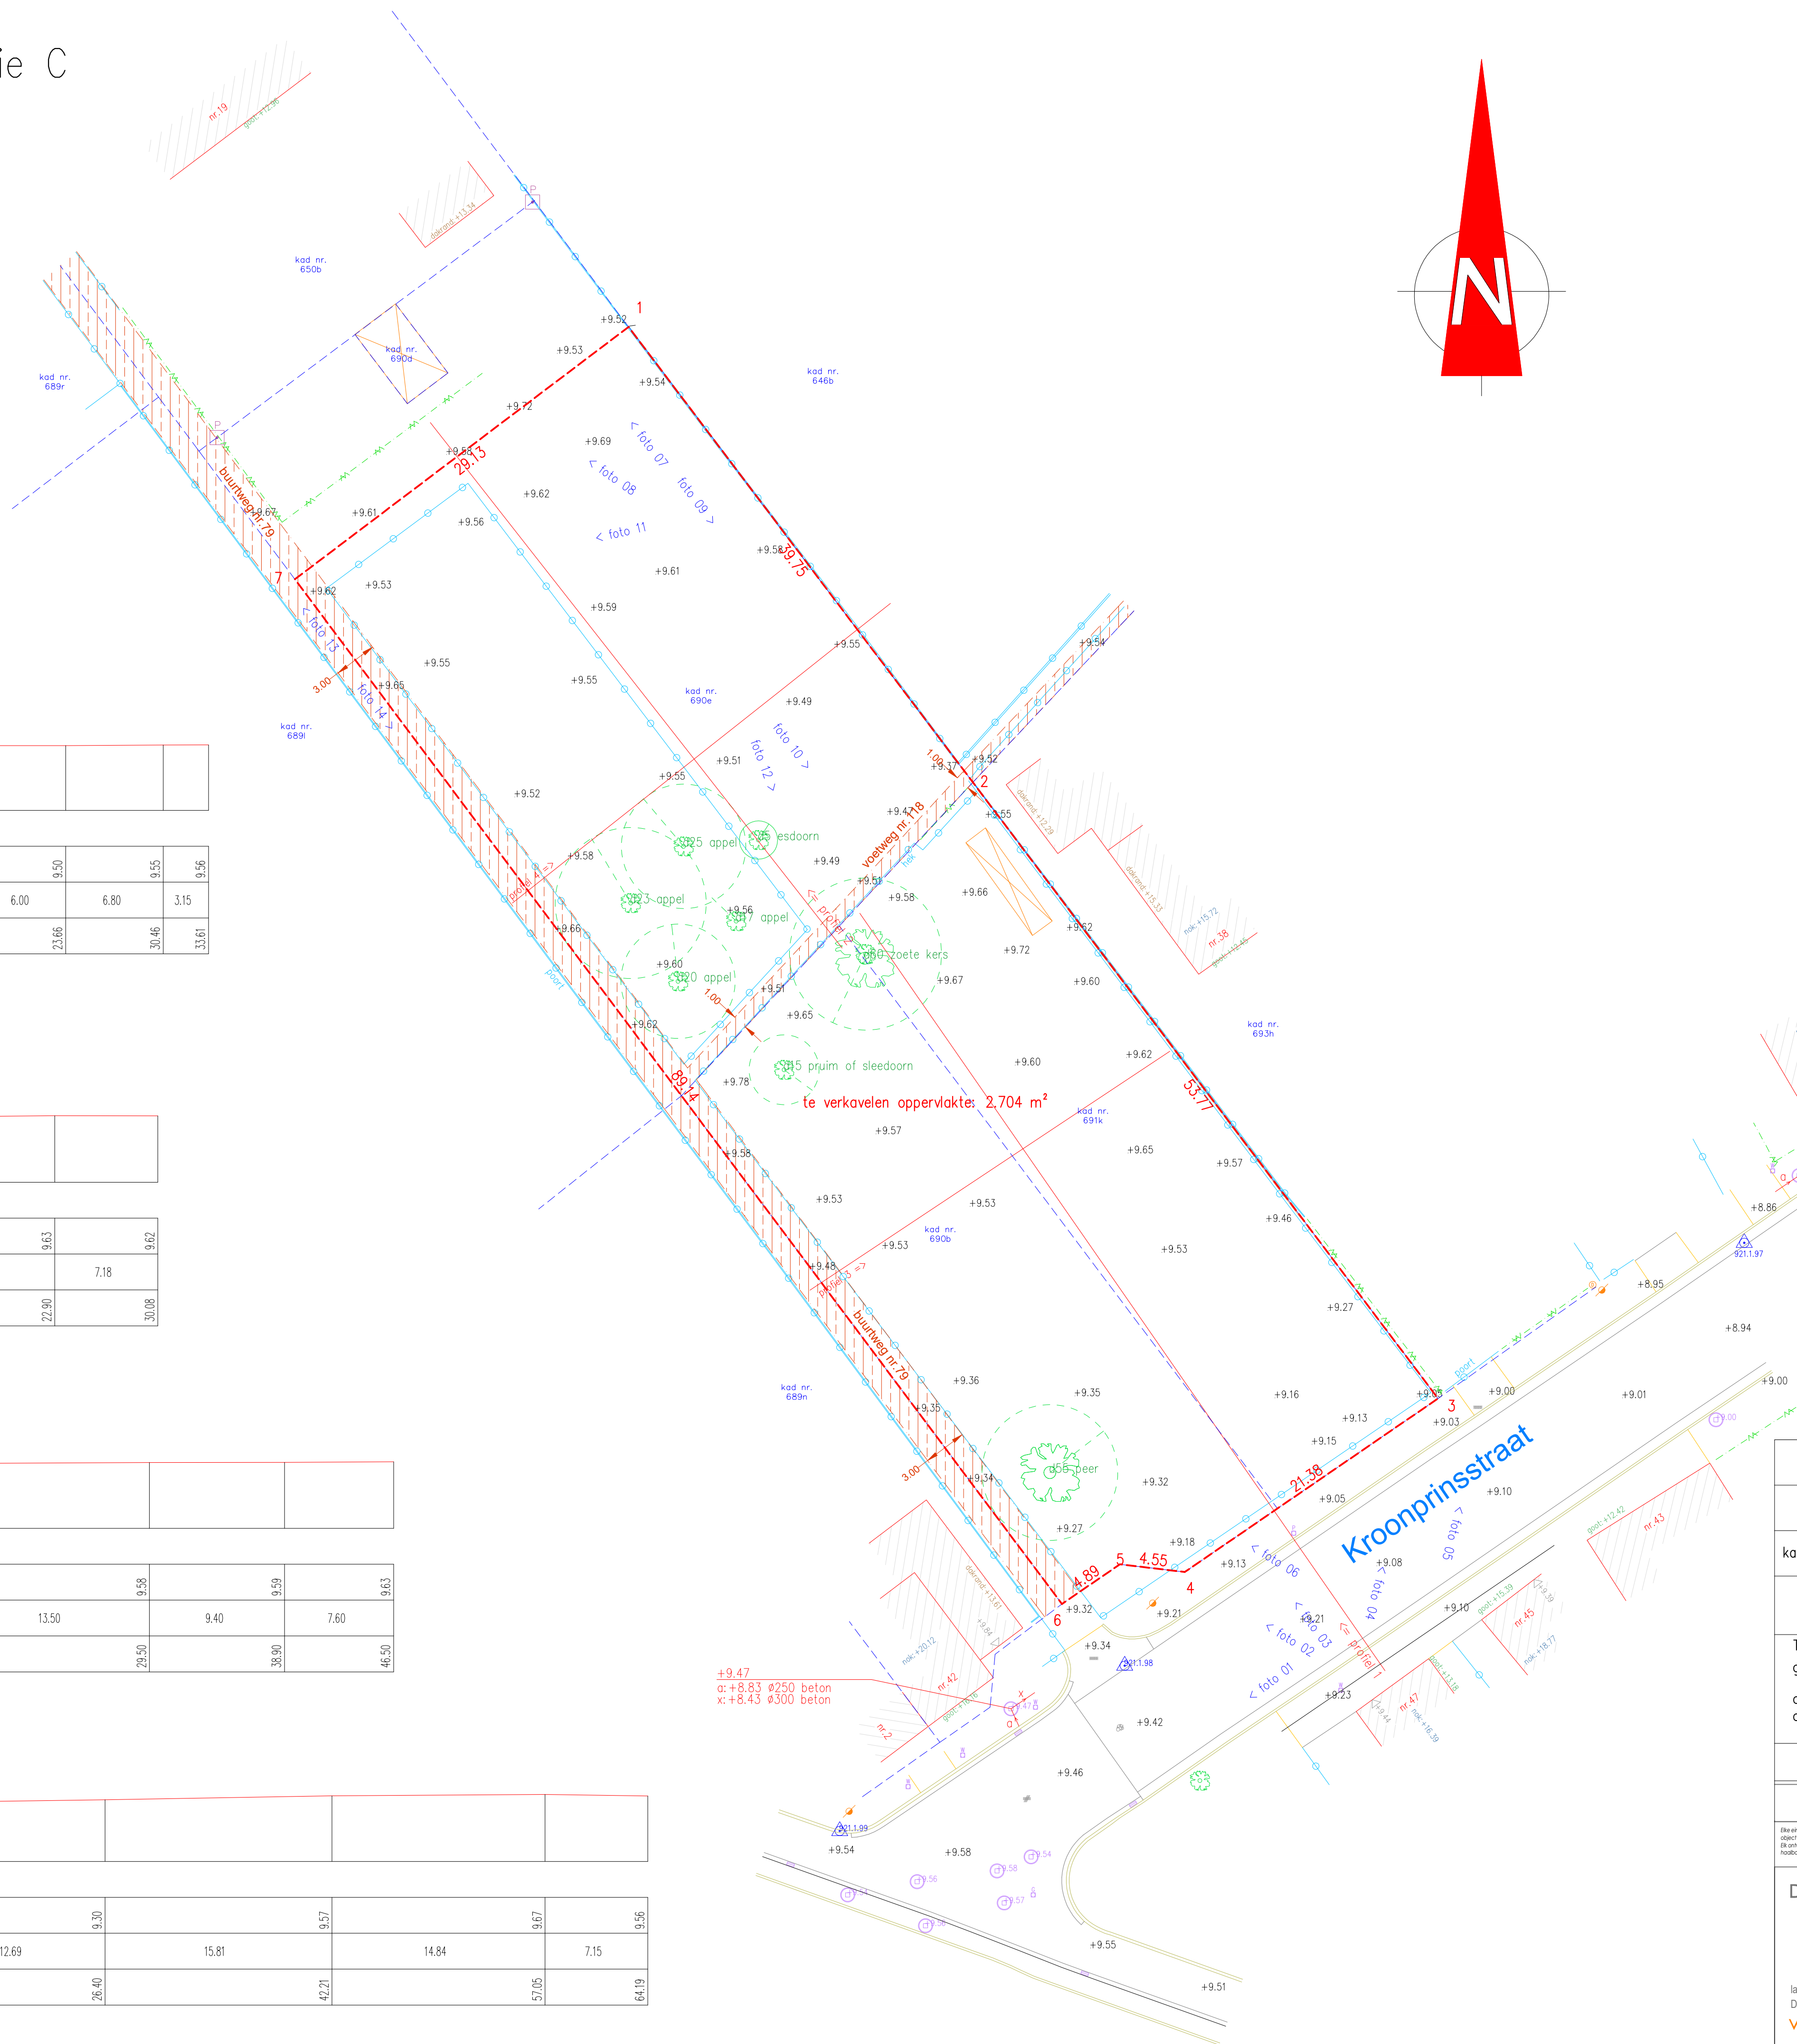

profil 4
Lsch 1/250
Hsch 1/250

V=vlak
5,00m.

The drawing shows a series of rectangular sections representing a roof profile. The height of the sections is indicated as 1/250, and the width is indicated as 5.00m. The sections are arranged in a row, with a small gap between them. The drawing is a technical sketch, likely for a construction or architectural project.

Terreinhoogte	9.66	9.58	9.55	9.51	9.50	9.55	9.56
Tussenafstand		4.70	9.26	3.70	6.00	6.80	3.15
Cumulafstand	0.00	4.70	13.96	17.66	23.66	30.46	33.61

profil 3

Lsch 1/250

Hsch 1/250

V-vlak
5,00m.

--	--	--	--

Terreinhoogte	9.48	9.53	9.54	9.63	9.62
Tussenafstand		5.80	7.00	10.10	7.18
Cumulafstand	0.00	5.80	12.80	22.90	30.08

profil 2
Lsch 1/250
Hsch 1/250

V=vlak
5.00m.

The drawing shows a technical representation of a roof profile. On the left, there is a side elevation view labeled 'profil 2' with a vertical scale of 'Lsch 1/250' and a horizontal scale of 'Hsch 1/250'. The roof is labeled 'V=vlak' (flat) and has a height of '5.00m.'. To the right of the elevation is a plan view of the roof, which is a rectangle divided into five equal horizontal segments by four vertical lines. The entire drawing is enclosed in a rectangular frame.


Terreinhoogte	9,60	9,52	9,52	9,58	9,59	9,63
Tussenafstand		5,90	10,10	13,50	9,40	7,60
Cumulafstand	0,00	5,90	16,00	29,50	38,90	46,50

profil 1
Lsch 1/250
Hsch 1/250

V-vlak
5,00m.



Terreinhoogte	9.24	9.17		9.21	9.13		9.30		9.57		9.67		9.56
Tussenafstand	2.00	0.00	3.72	3.82	0.87	2.65	12.69		15.81		14.84		7.15
Cumulafstand	0.00	2.00	5.72	9.54	10.32	13.71	26.40		42.21		57.05		64.19

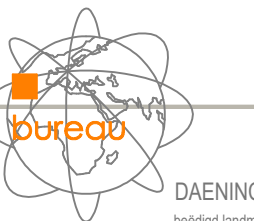PROVINCE : Oost-Vlaanderen		GEMEENTE : GENT	
LIGGING : Kroonprinsstraat 40, 9031 Gent		PLAN IN LAMBERT 72	
kadastraal : 27e afdeling, sectie C, dl kad.nr.690 E, 691K, 690 B		HOOGTES IN TAW	
OMGEVINGSAANVRAAG – Verkavelen			
TER GOEDKEURING gezien en goedgekeurd door de gemeenteraad in zitting van:			
op bevel de secretaris		de burgemeester-voorzitter	
SCHAAL : 1/250	DOSSE : V_20250131	DATUM : 2 maart 2026	
planref:			
Eike eindgebruiker van de digitale versie van deze planning dient zich ervan te vergewissen dat de nauwkeurigheid van elk object op dit plan beperkt wordt door de afmeting, de resolutie en/of andere technische factoren die het gebruik van de digitale versie van deze planning kunnen beïnvloeden. Het gebruik van de digitale versie van deze planning kan leiden tot fouten in de weergave van de informatie op het plan. Het gebruik van de digitale versie van deze planning kan leiden tot fouten in de weergave van de informatie op het plan.			
DAENINCK-AUDENAERT en TAILLIEU landmeetkundig bureau			
landmeetkundig bureau Daeninck-Audenaert bv Doornzelestraat 56 B - 9940 Evergem www.lbda.be		DAENINCK MICHEL landgigantendirectie-expert LAN 04-0363 tel. 09 430 94 55 gem. 0475 33 23 55 mch@lbda.be AUDENAERT KRIS landgigantendirectie-expert LAN 04-0364 tel. 09 430 94 55 gem. 0465 00 21 66 kris@lbda.be TAILLIEU KRISTOF landgigantendirectie-expert LAN 08-1358 tel. 09 430 94 55 gem. 0460 48 98 77 kristof@lbda.be	