

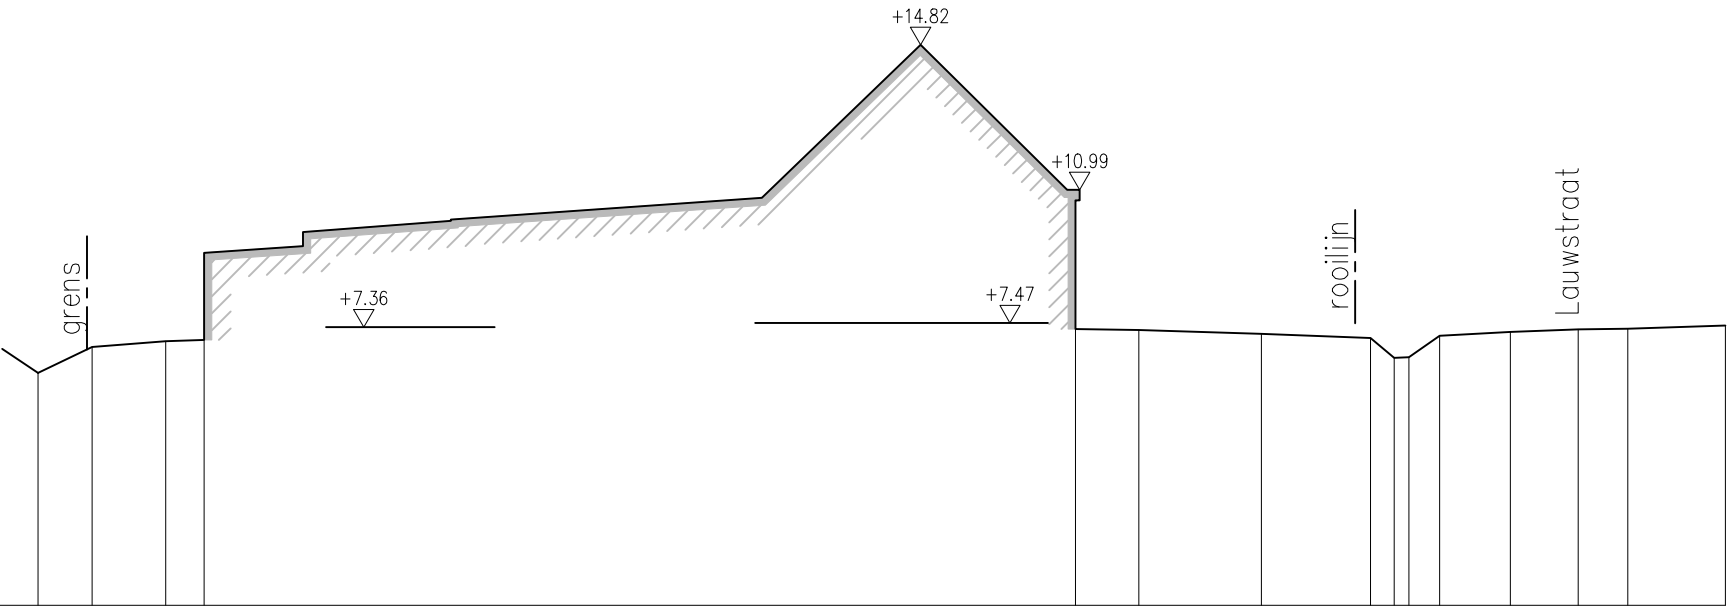
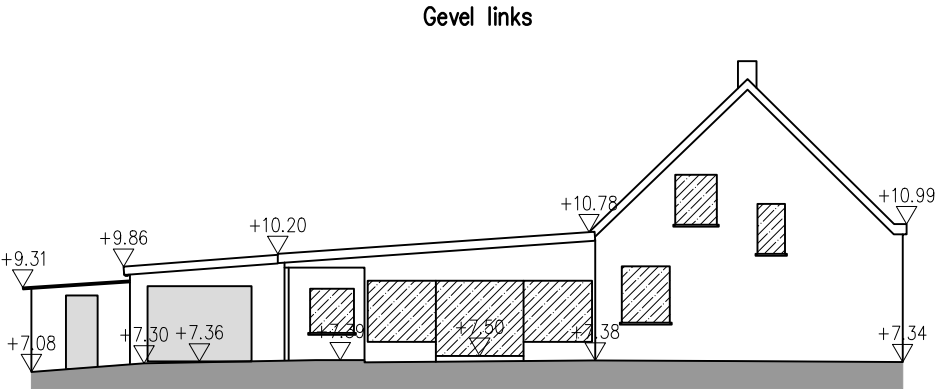
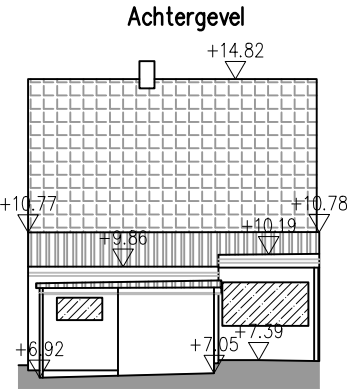


Profiel
Lsch 1/200
Hsch 1/200

V-vlak
0.00m.

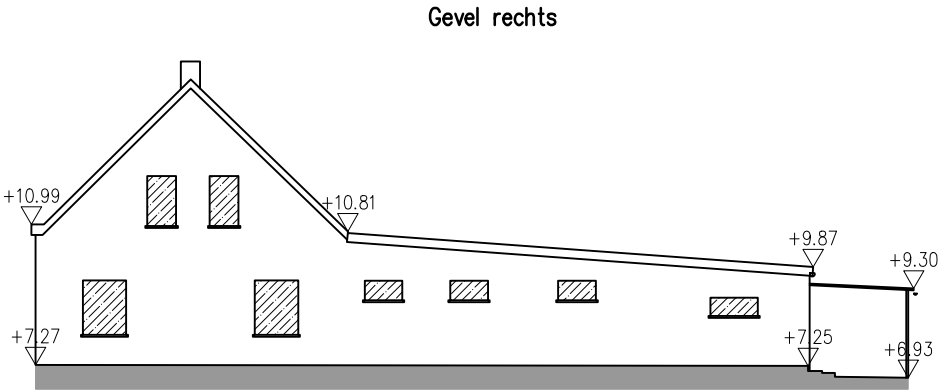

Terreinhoogte	6.15	6.83	6.99	7.02					7.31	7.28		7.18		7.07	6.54	6.56	7.13	7.23	7.30	7.32		7.40
Tussenafstand		1.43	1.95	1.01				23.06		1.67	3.25		2.89	0.63	0.81	1.87	1.80	1.31	2.58			
Cumulafstand	0.00	1.43	3.38	4.40					27.46	29.13		32.37		35.26	35.89	36.28	37.09	38.96	40.76	42.07		44.65

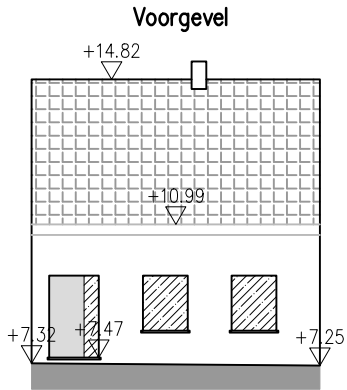

Opmeting terrein met woning
Aanzichten - Profiel



Dossiernummer
K163396
Ligging
Lauwstraat 40
9051 Gent (Sint-Denijs-Westrem)

Opdrachtgever
Victoor - Van Haute
Rivierstraat 6
9051 Gent

Kadaster
Gent, 25° afdeling, Sint-Denijs-Westrem, sectie D, 37E

Datum	Schaal	XY-Stelsel	Z-Stelsel	Tekenaar	Plannen
07/01/2026	1/200	Lambert72	TAW-GPS	bv	2 / 2

Kenneth Smith
Landmeter-expert, beëdigd door de rechtbank van Eerste Aanleg te Gent
Inschrijvingsnummer op de lijst van titularissen, LAN040640
Bestuurder bv Kenneth Smith
Maatschappelijke zetel:Hellestraat 6, 9800 Deinze