



LEGENDE:

- perceelsgrens
- haag
- kijkrichting
foto

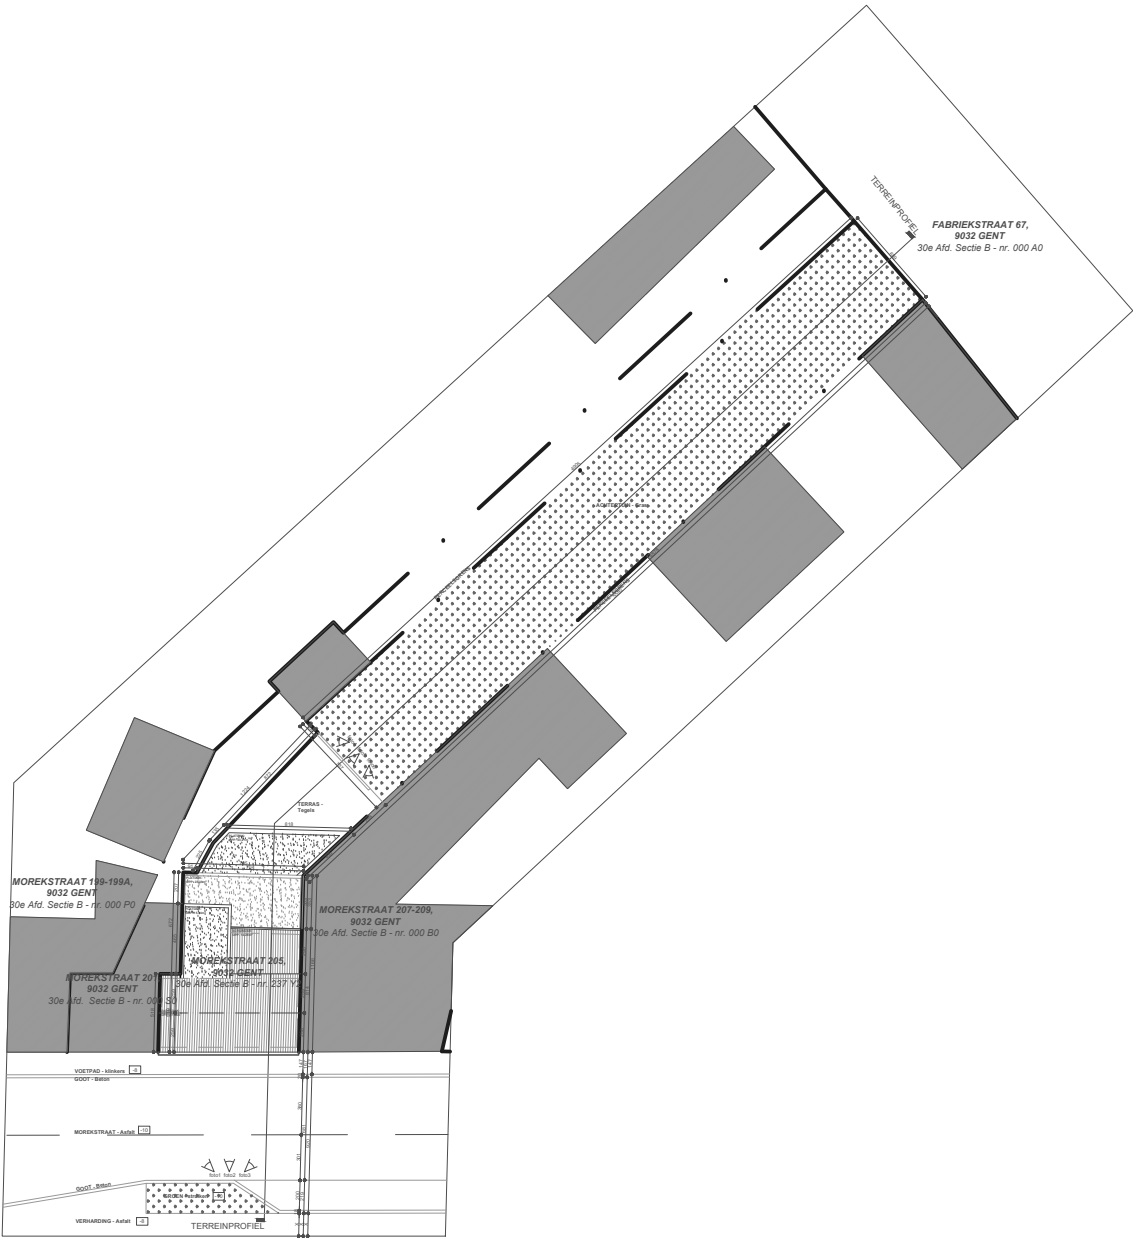

INPLANTING
schaal 1:200

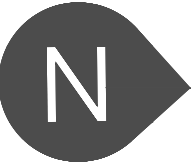

GA

ARCHITECT
ALIHAN GÜNINDI
BOVENSTRAAT 31, 2880 BORNEM
+ 3 2 (0) 4 8 9 8 9 6 2 2 8
ARCHITECT@ALIHANGUNINDI.COM