


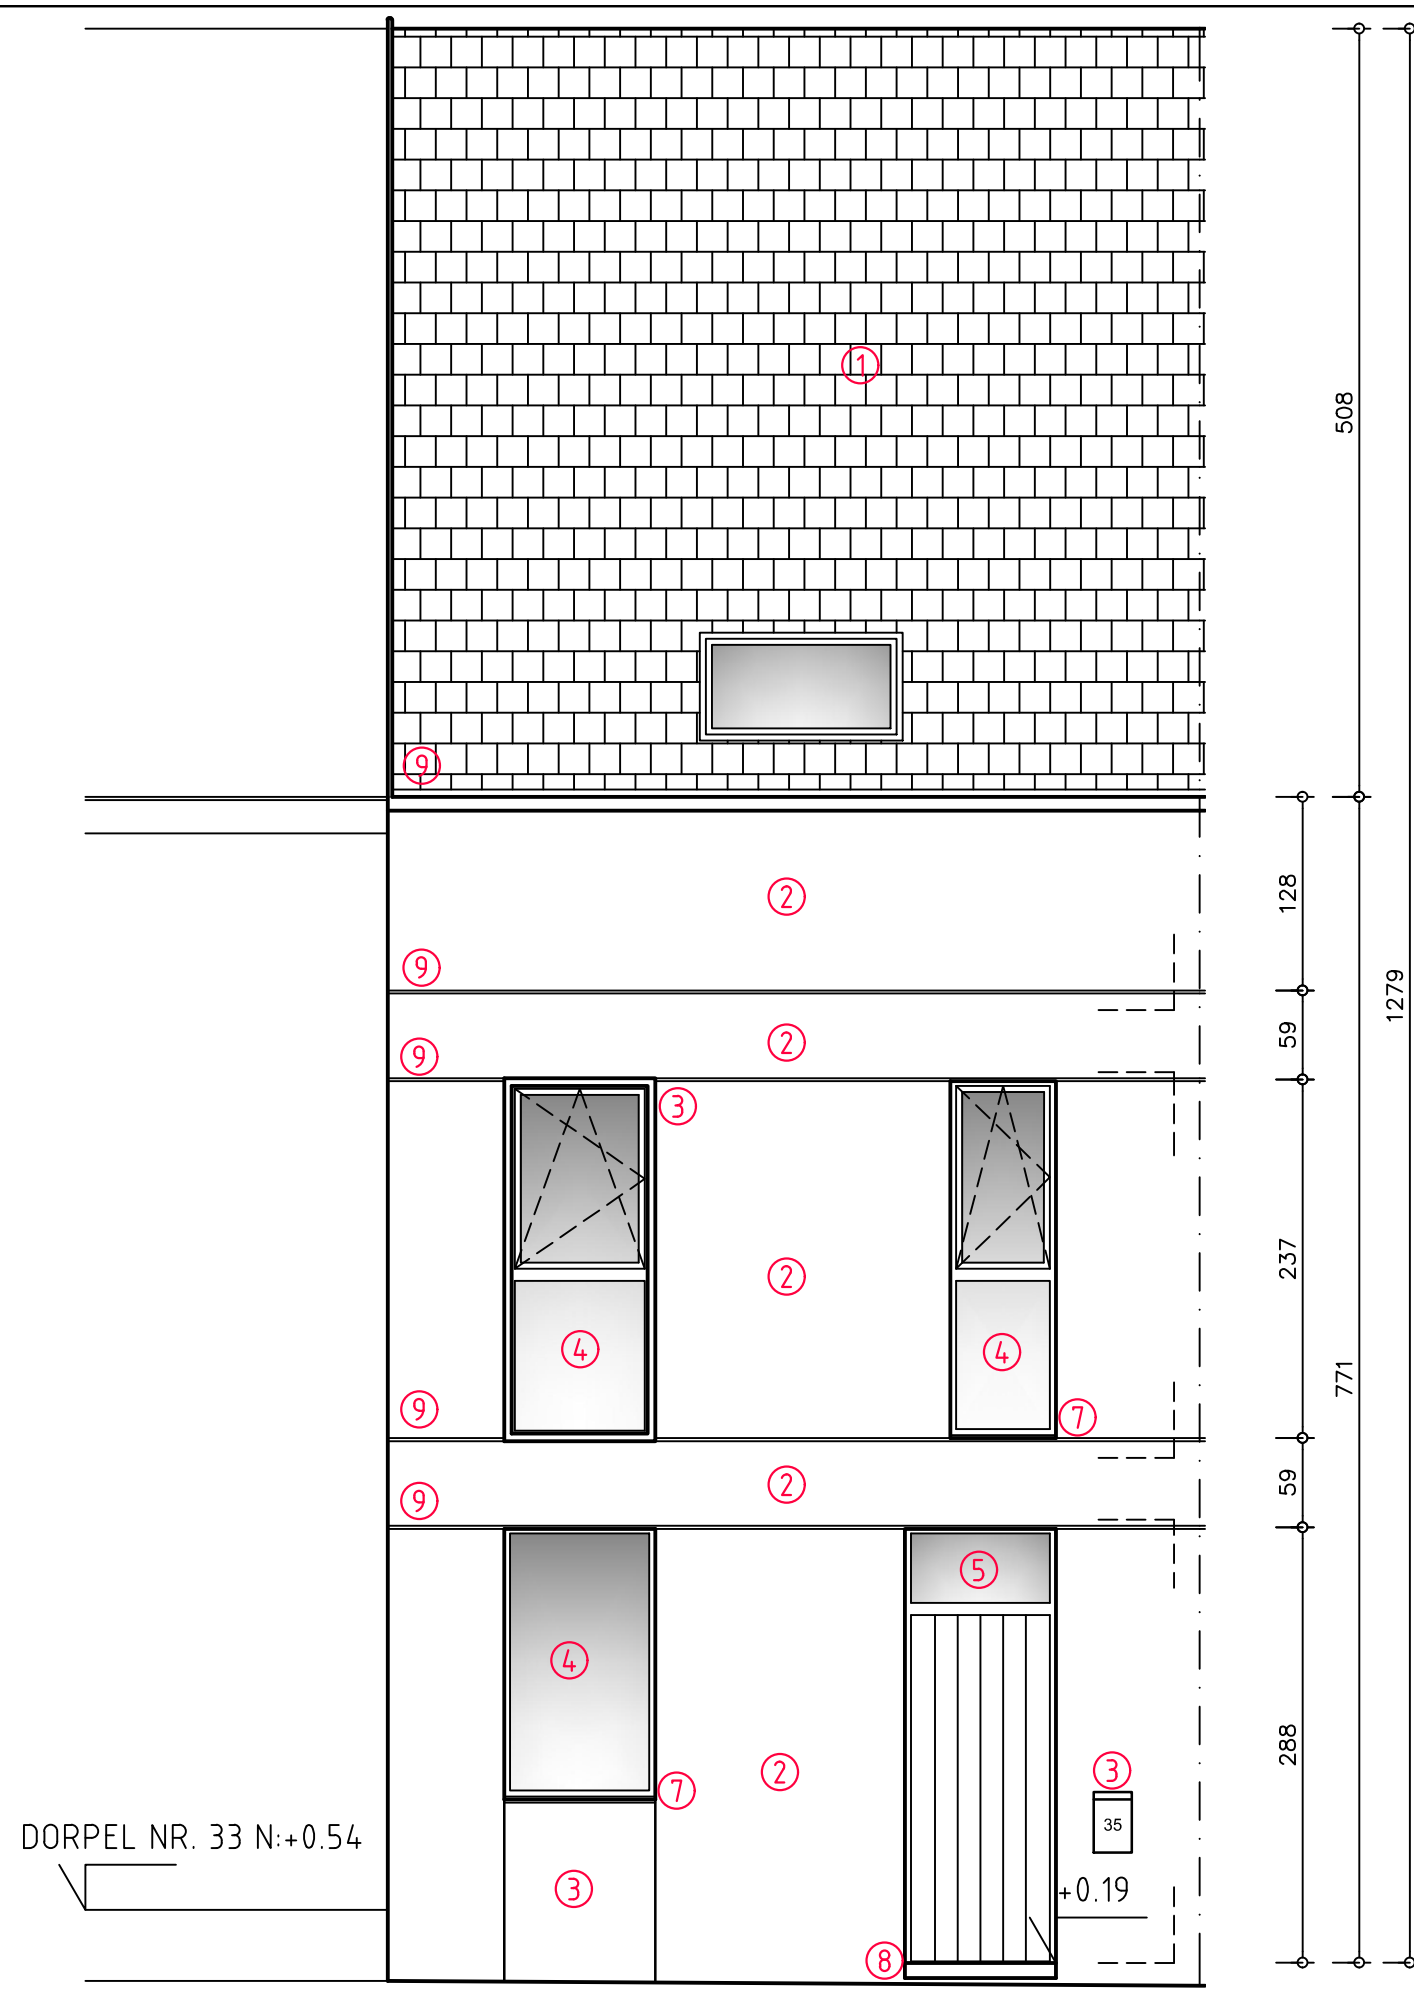

DORPEL NR. 33 N:+0.54

35
+0.19