


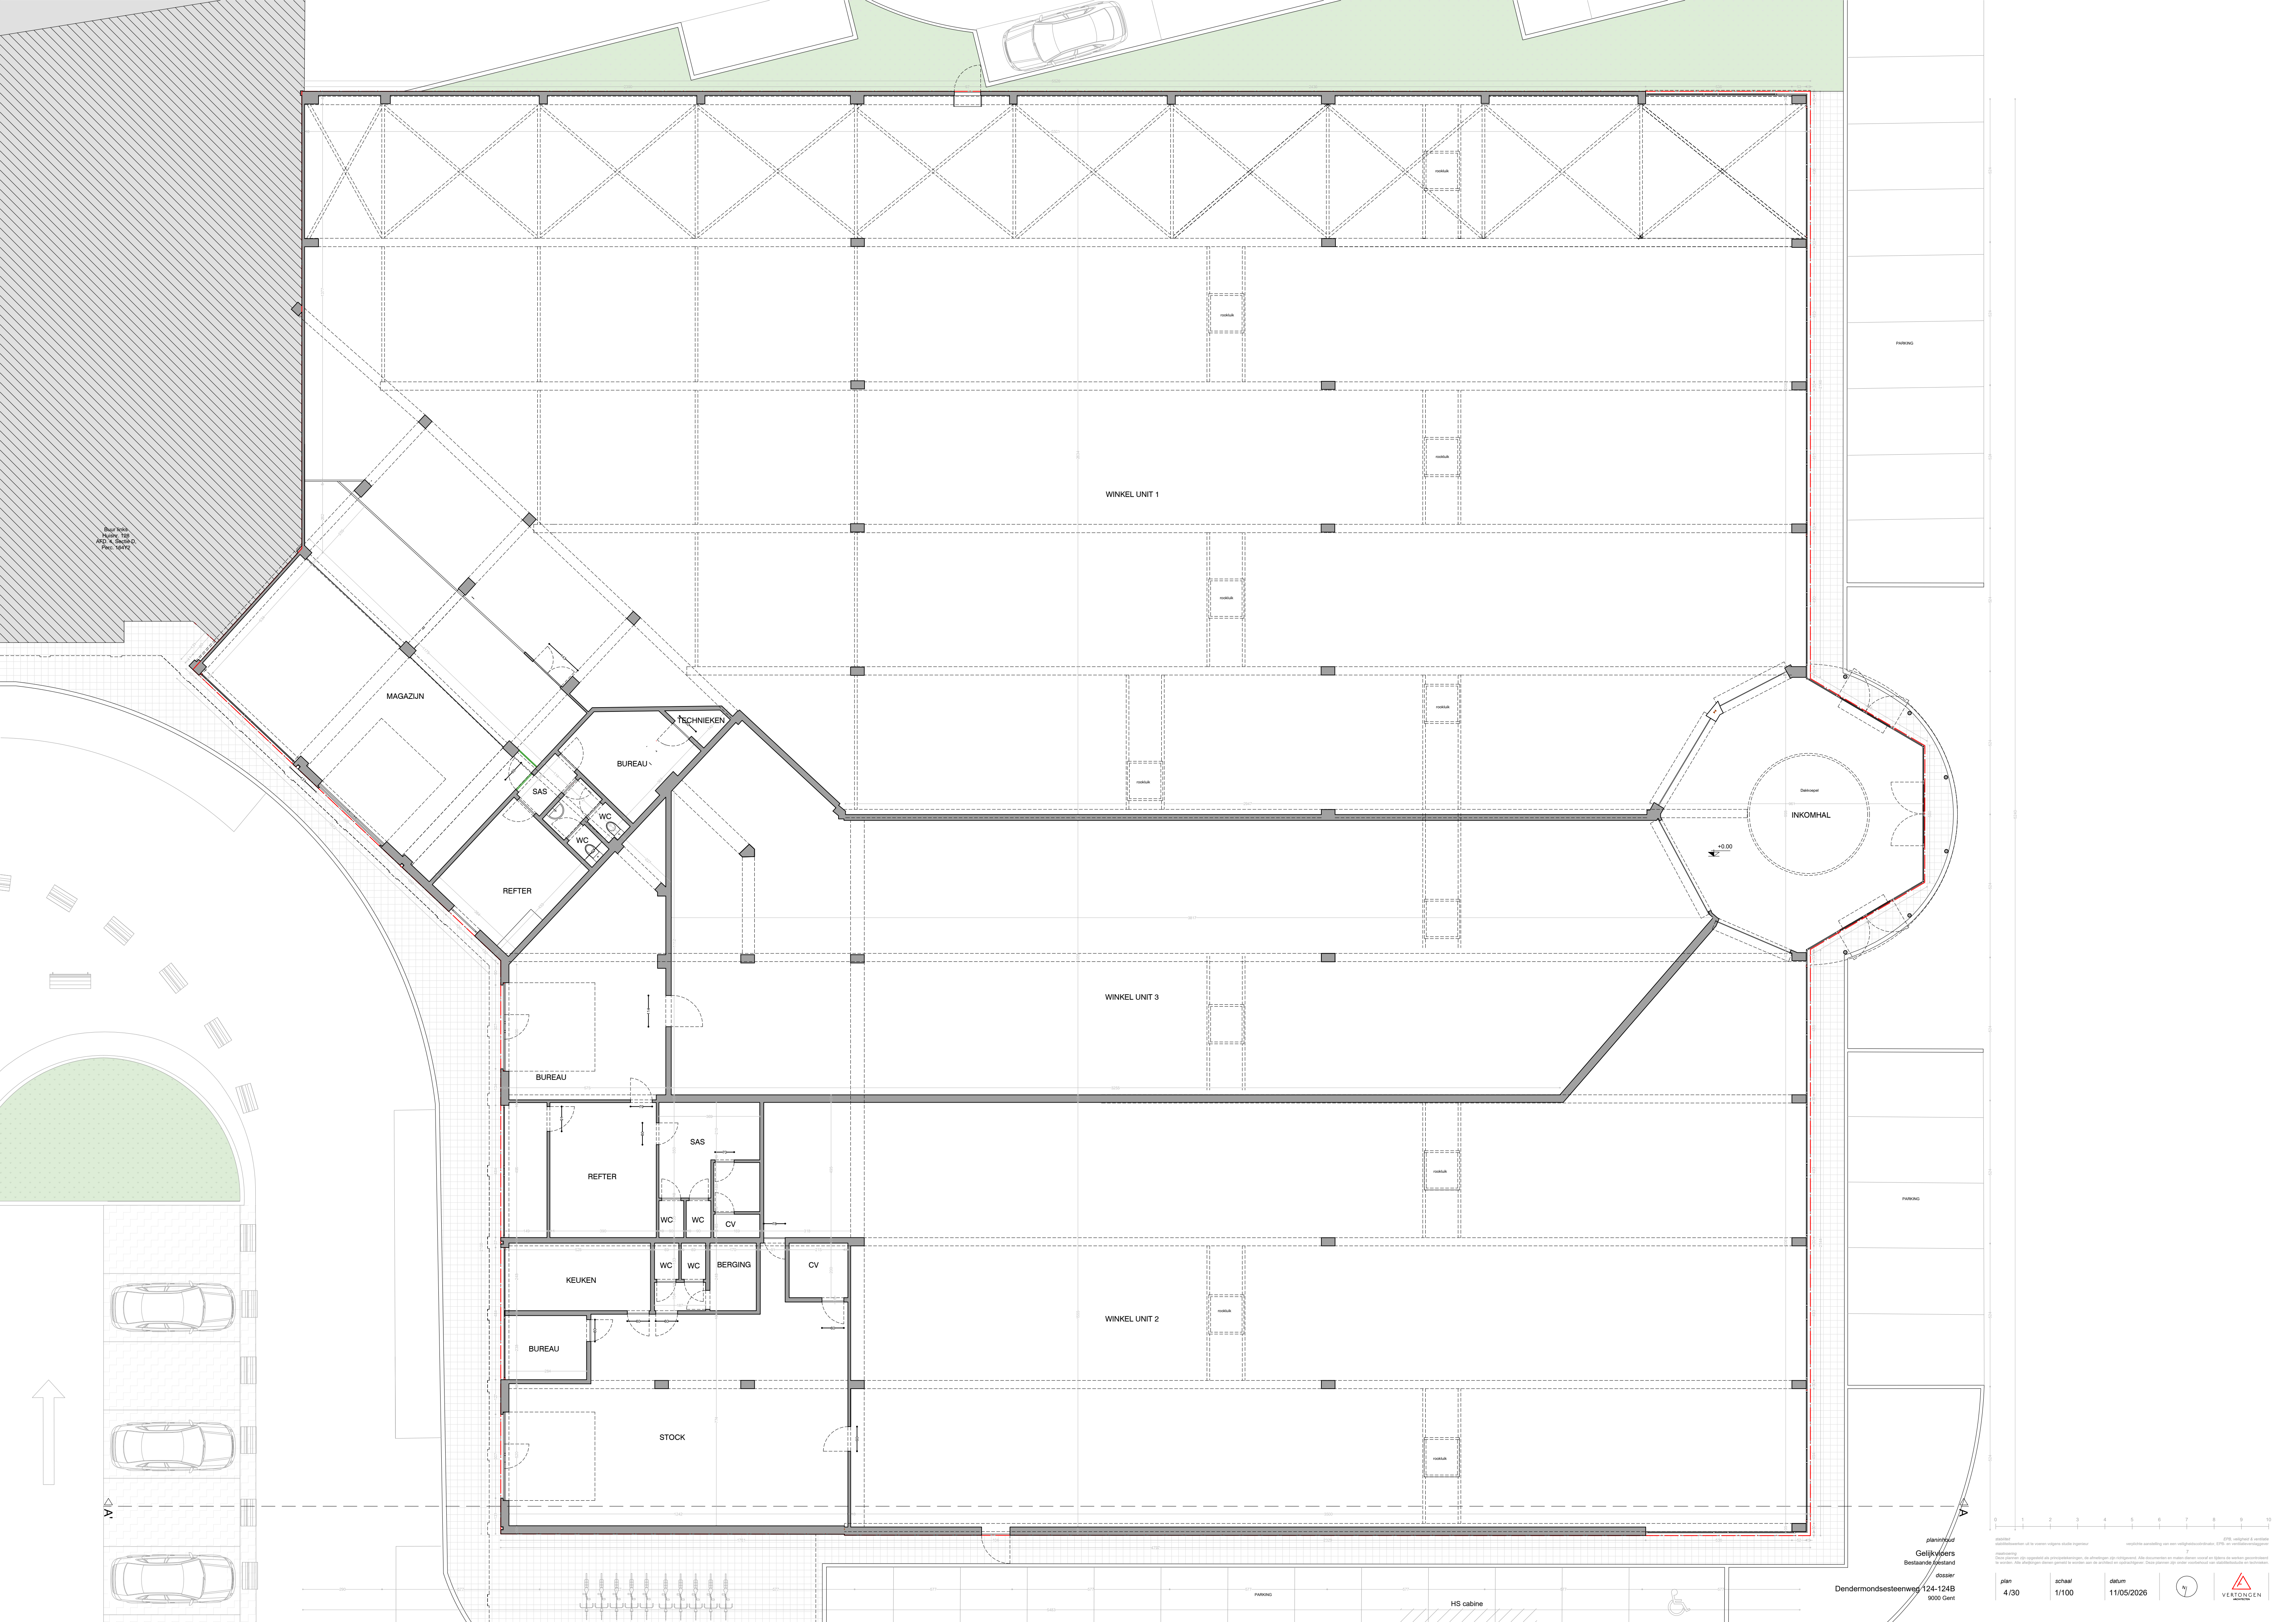

plan
4/30

schaal
1/100

datum
11/05/2026

plan
4/30

schaal
1/100

datum
11/05/2026



VERTONGEN
ARCHITECTEN