



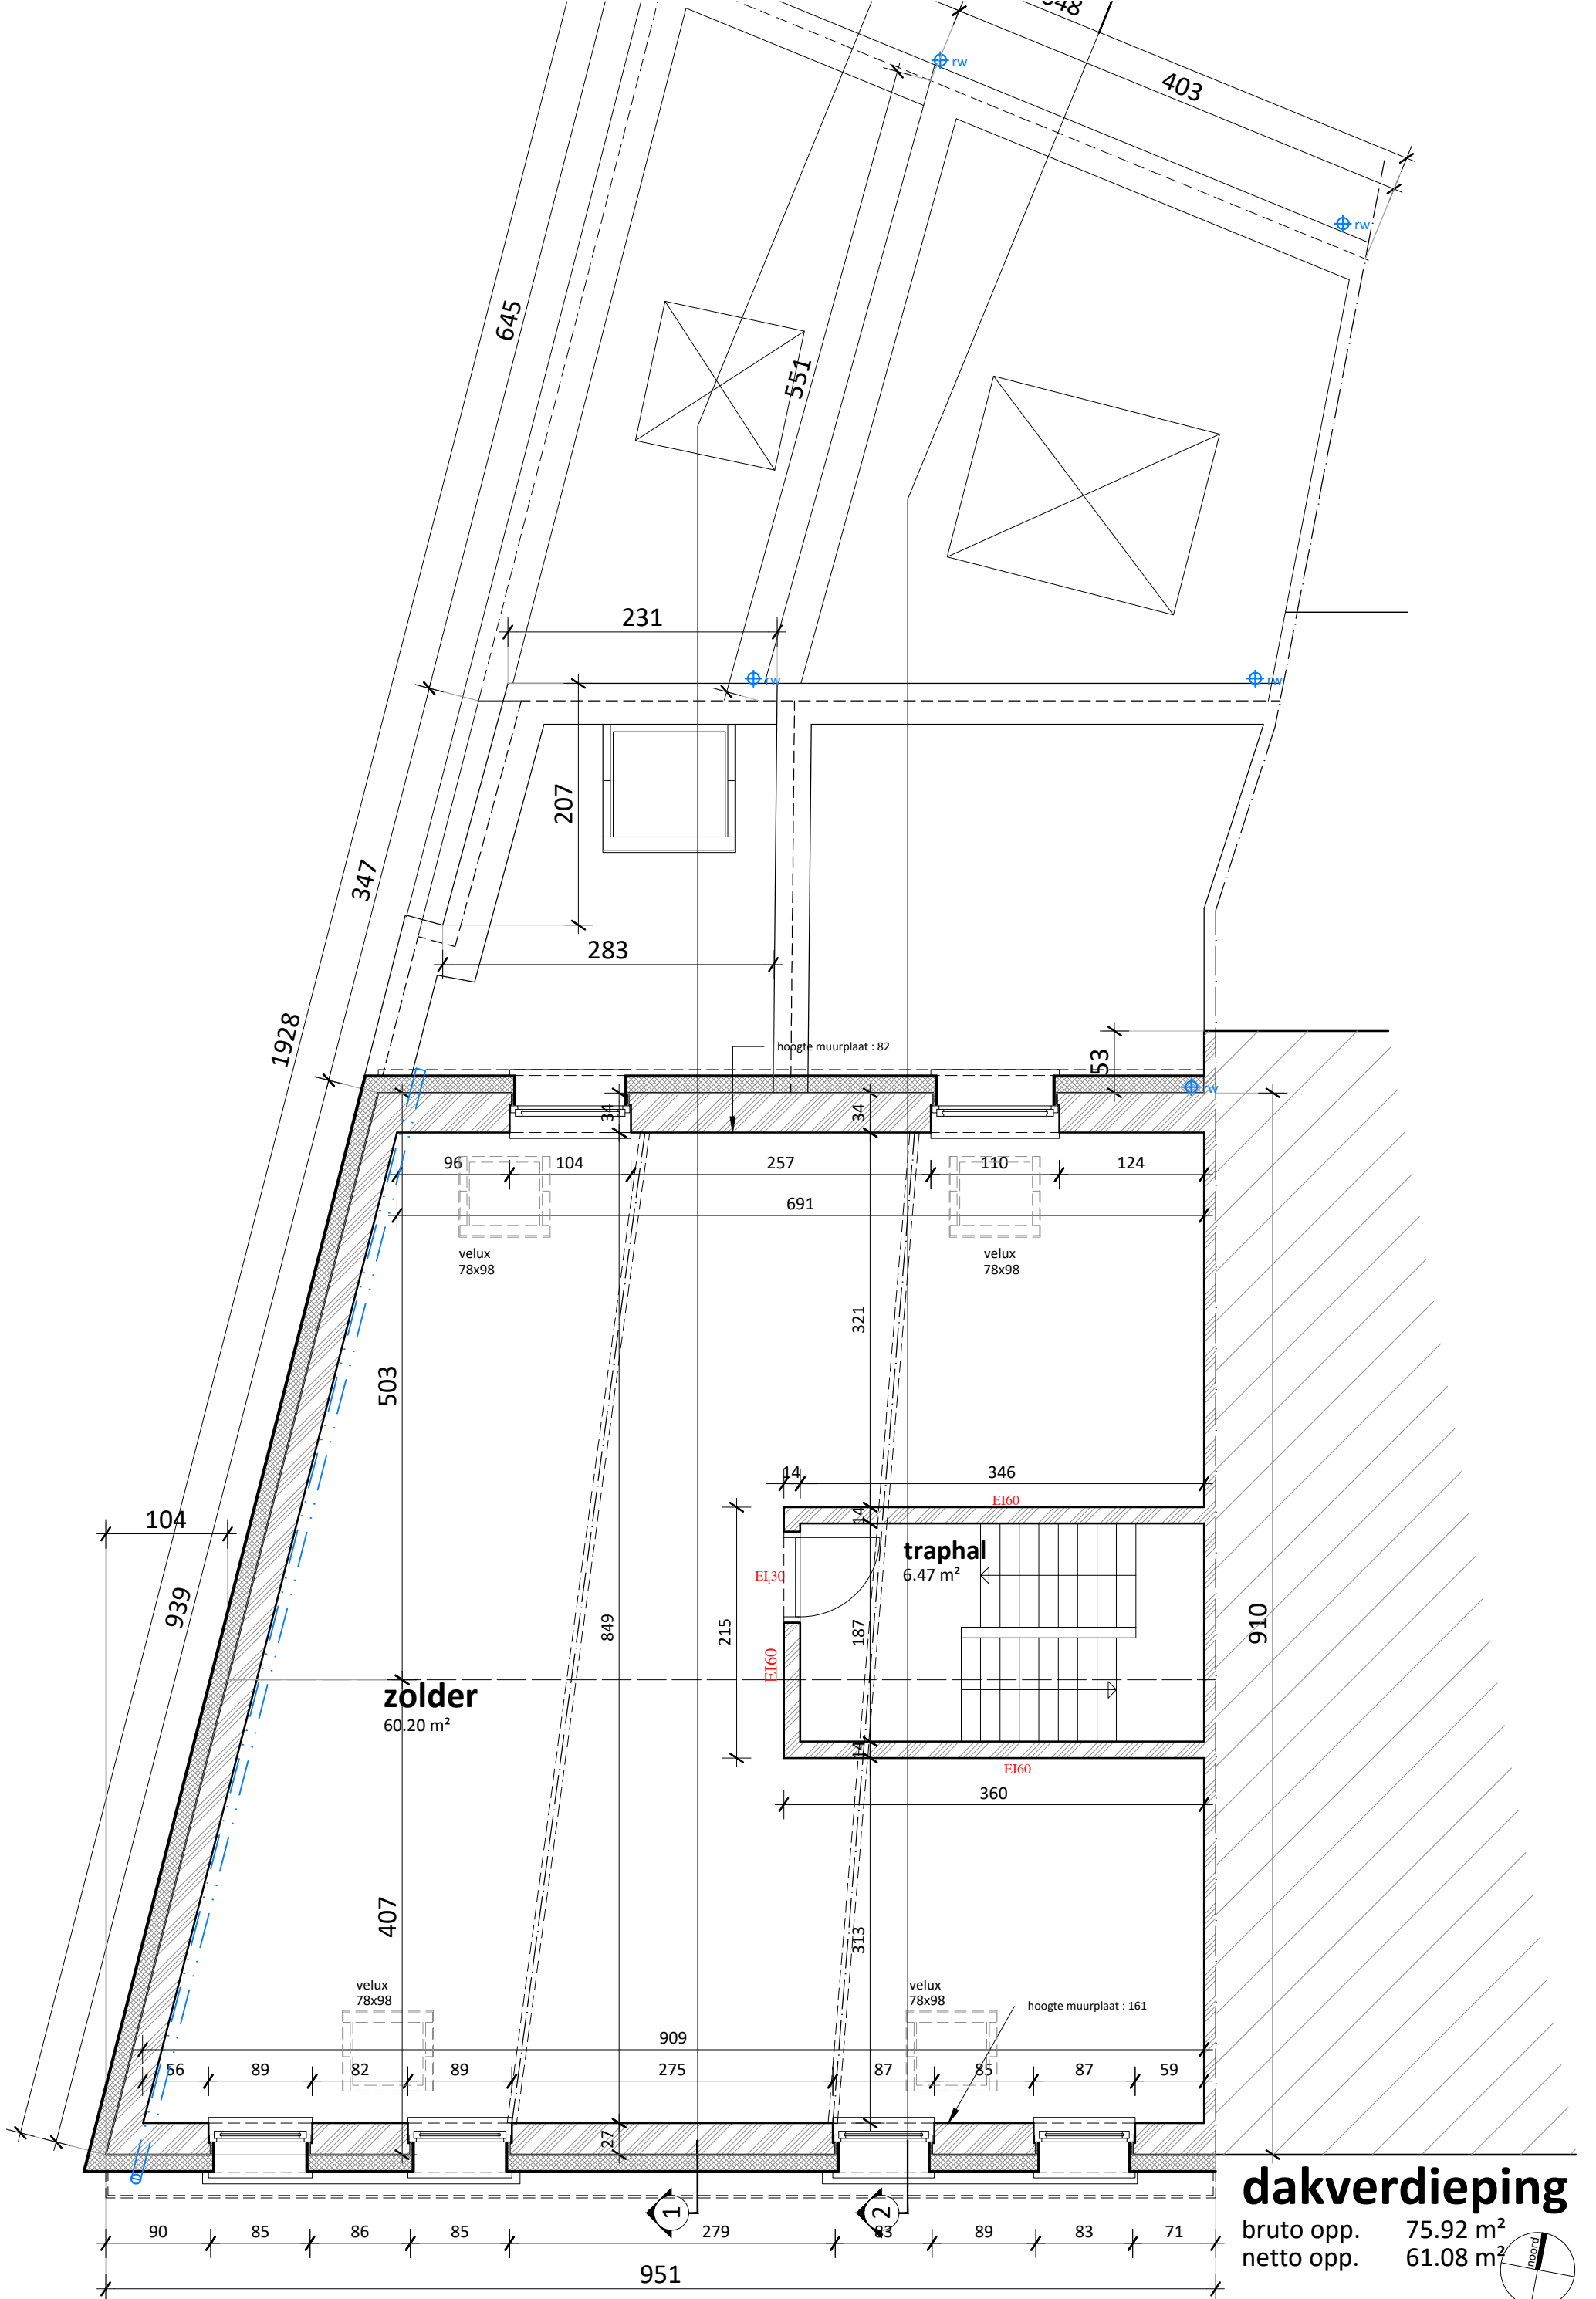

dakverdieping

bruto opp. 75.92 m²
netto opp. 61.08 m²

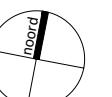

0 0,5 1 1,5 2 2,5 m

