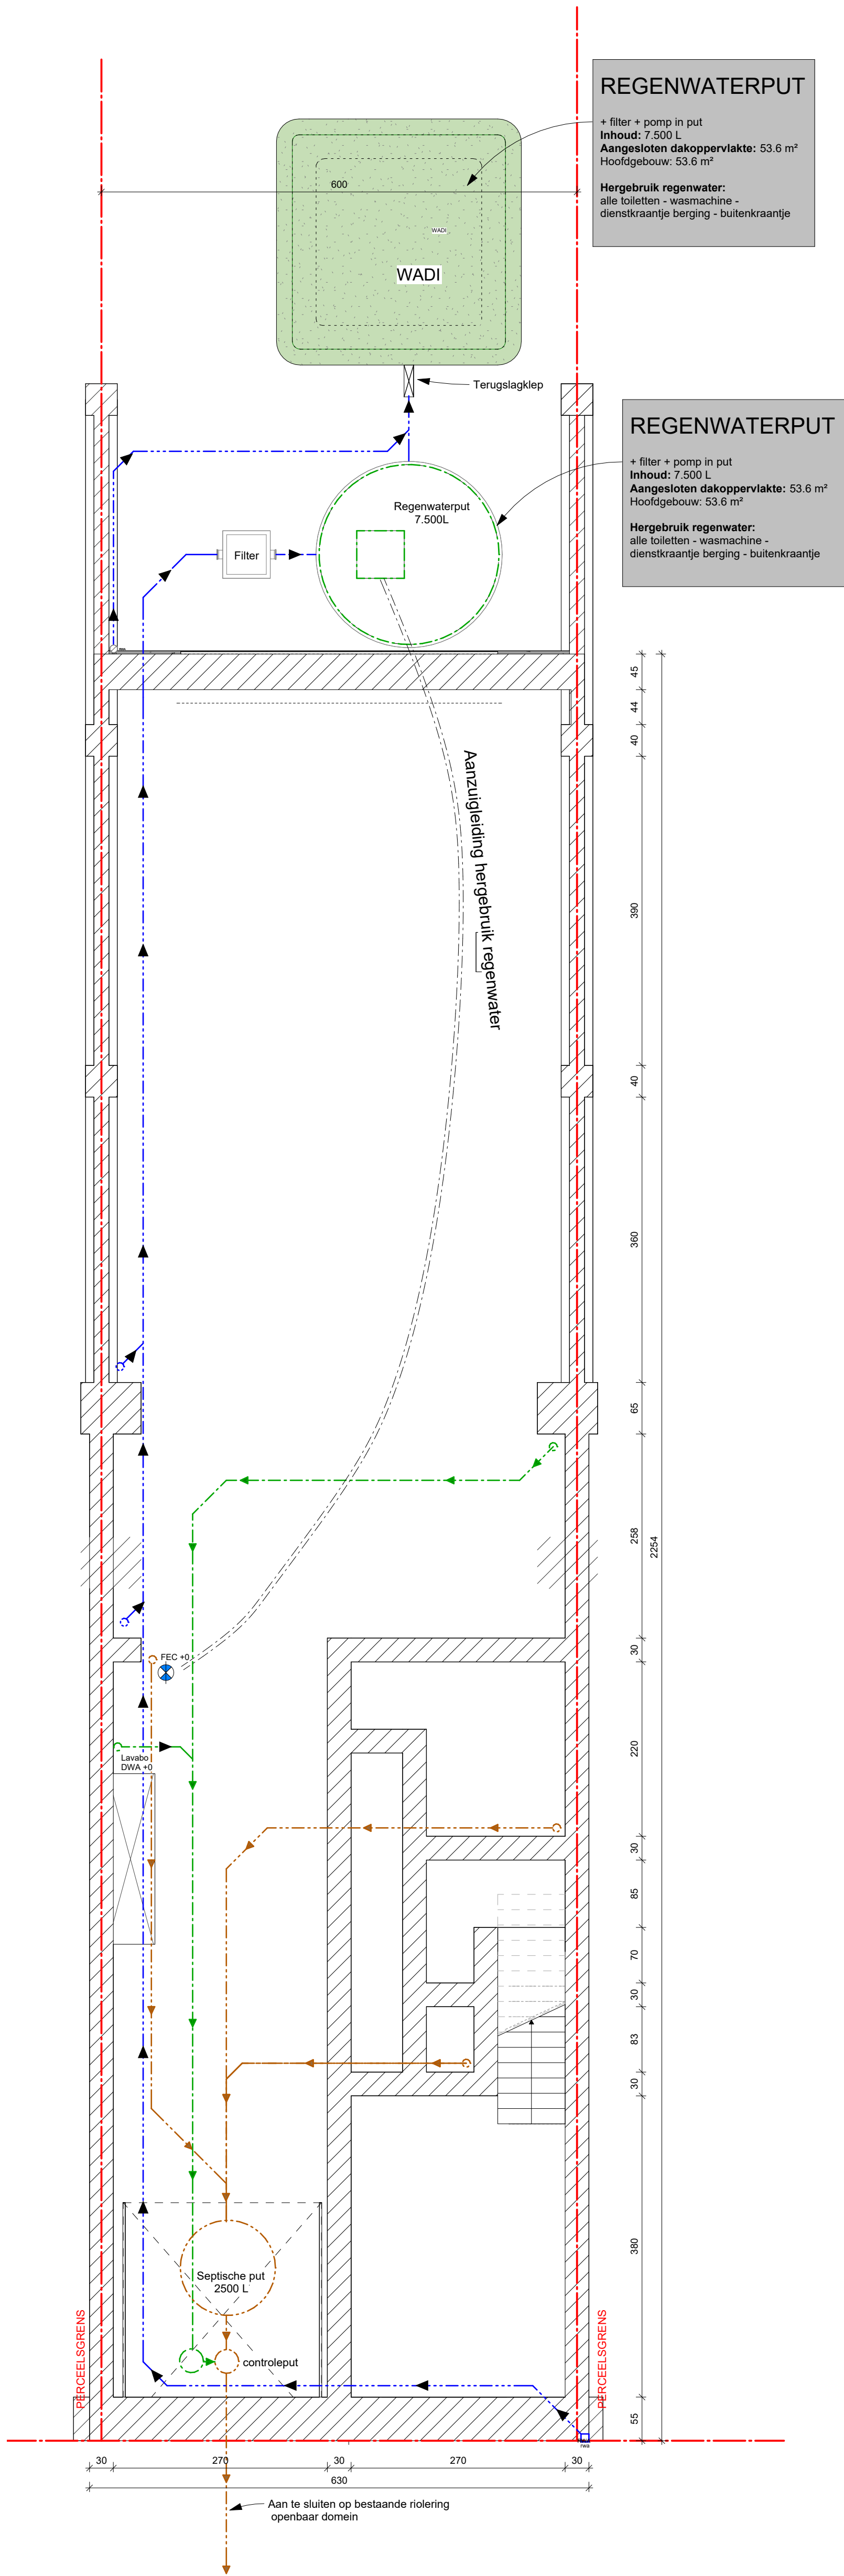


0 1 2 3 4 5 m

PRISMA
ARCHITECTEN

PRISMA
ARCHITECTEN

Fundering-Riolering
BESTAANDE TOESTAND
Caudron - Verstraete
2335

SCHAAL : 1 : 50
DATUM : 28/05/2026