



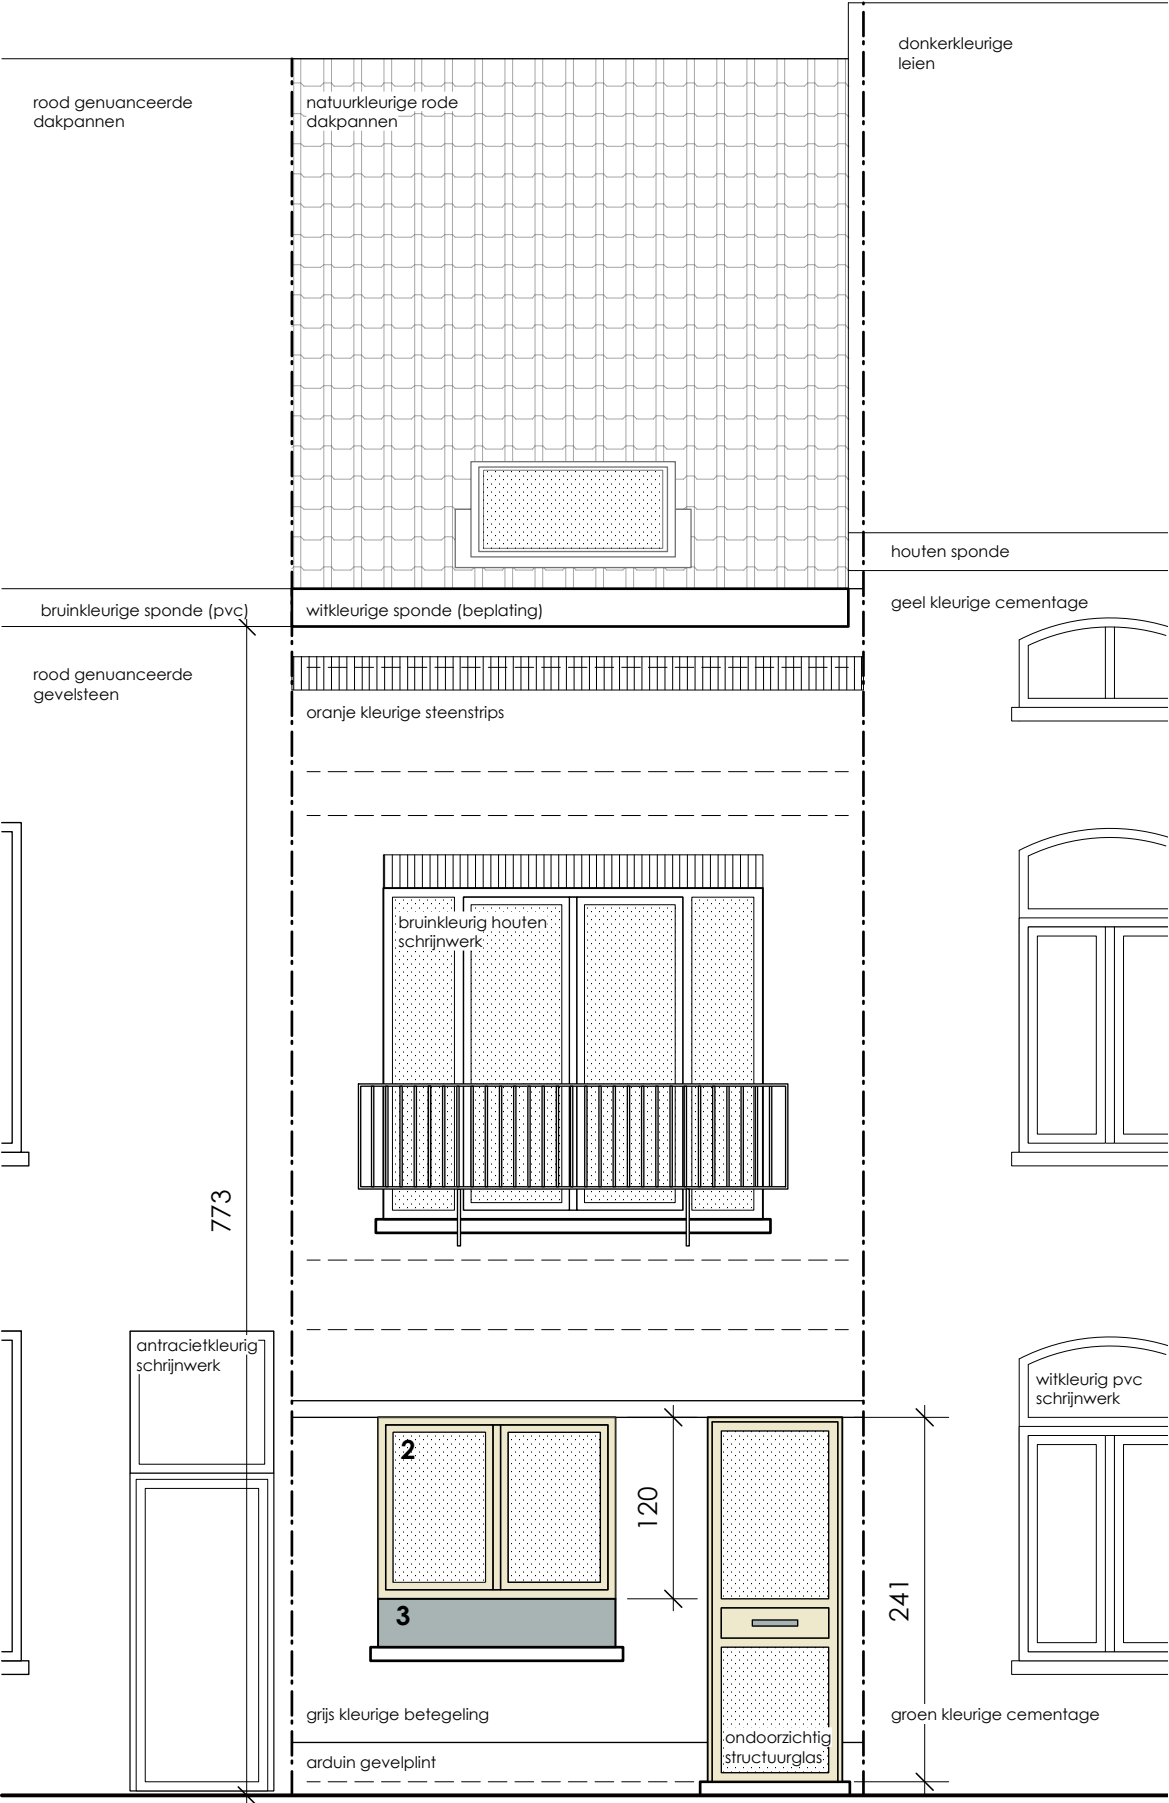

voorgevel

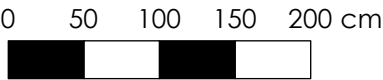

(1:50)

