


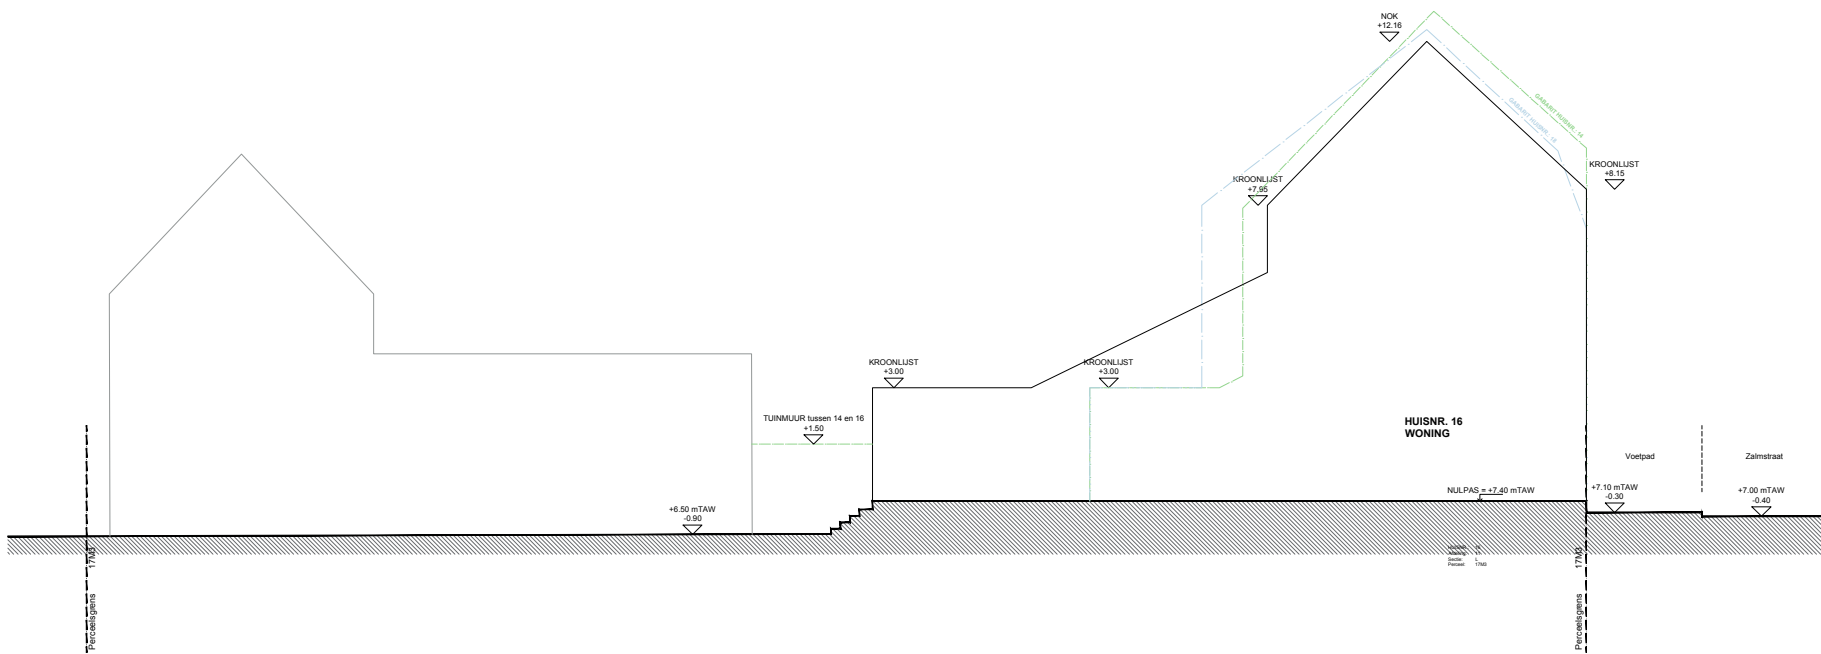

Omgevingsvergunningsaanvraag

WONING 14 & 16

Terreinprofielsnede 1 - Vergunde Toestand



BOUWPLAATS | CHANTIER

Zalmstraat 14 - 16
9000, Gent
GENT 11 AFD / L

Eenheden

Maataanduidingen
Hoogtepeilen
Oppervlaktes

cm
m boven referentiepeil
m²

BA_DAKTERRAS_T_V_01_TERREINPROFIELSNED E 1 VERGUNDE TOESTAND

Datum 18/06/2026

The receipt of these documents implies the acceptance and acknowledgment of the copyrights of LINK architecten sa, which relate both to the moral rights (right of publicity, right of paternity, right of respect and integrity) as at the patrimonial rights (reproduction, communication rights, resale rights). This implies that in any case the name and credentials of LINK architecten must be mentioned explicitly on the plans, of which the use is authorized. The recipient will not distribute these documents to third parties and will use the plans exclusively for this purposes. For each full or partial use of the documents for other purposes, a written agreement of LINK architecten is needed.