


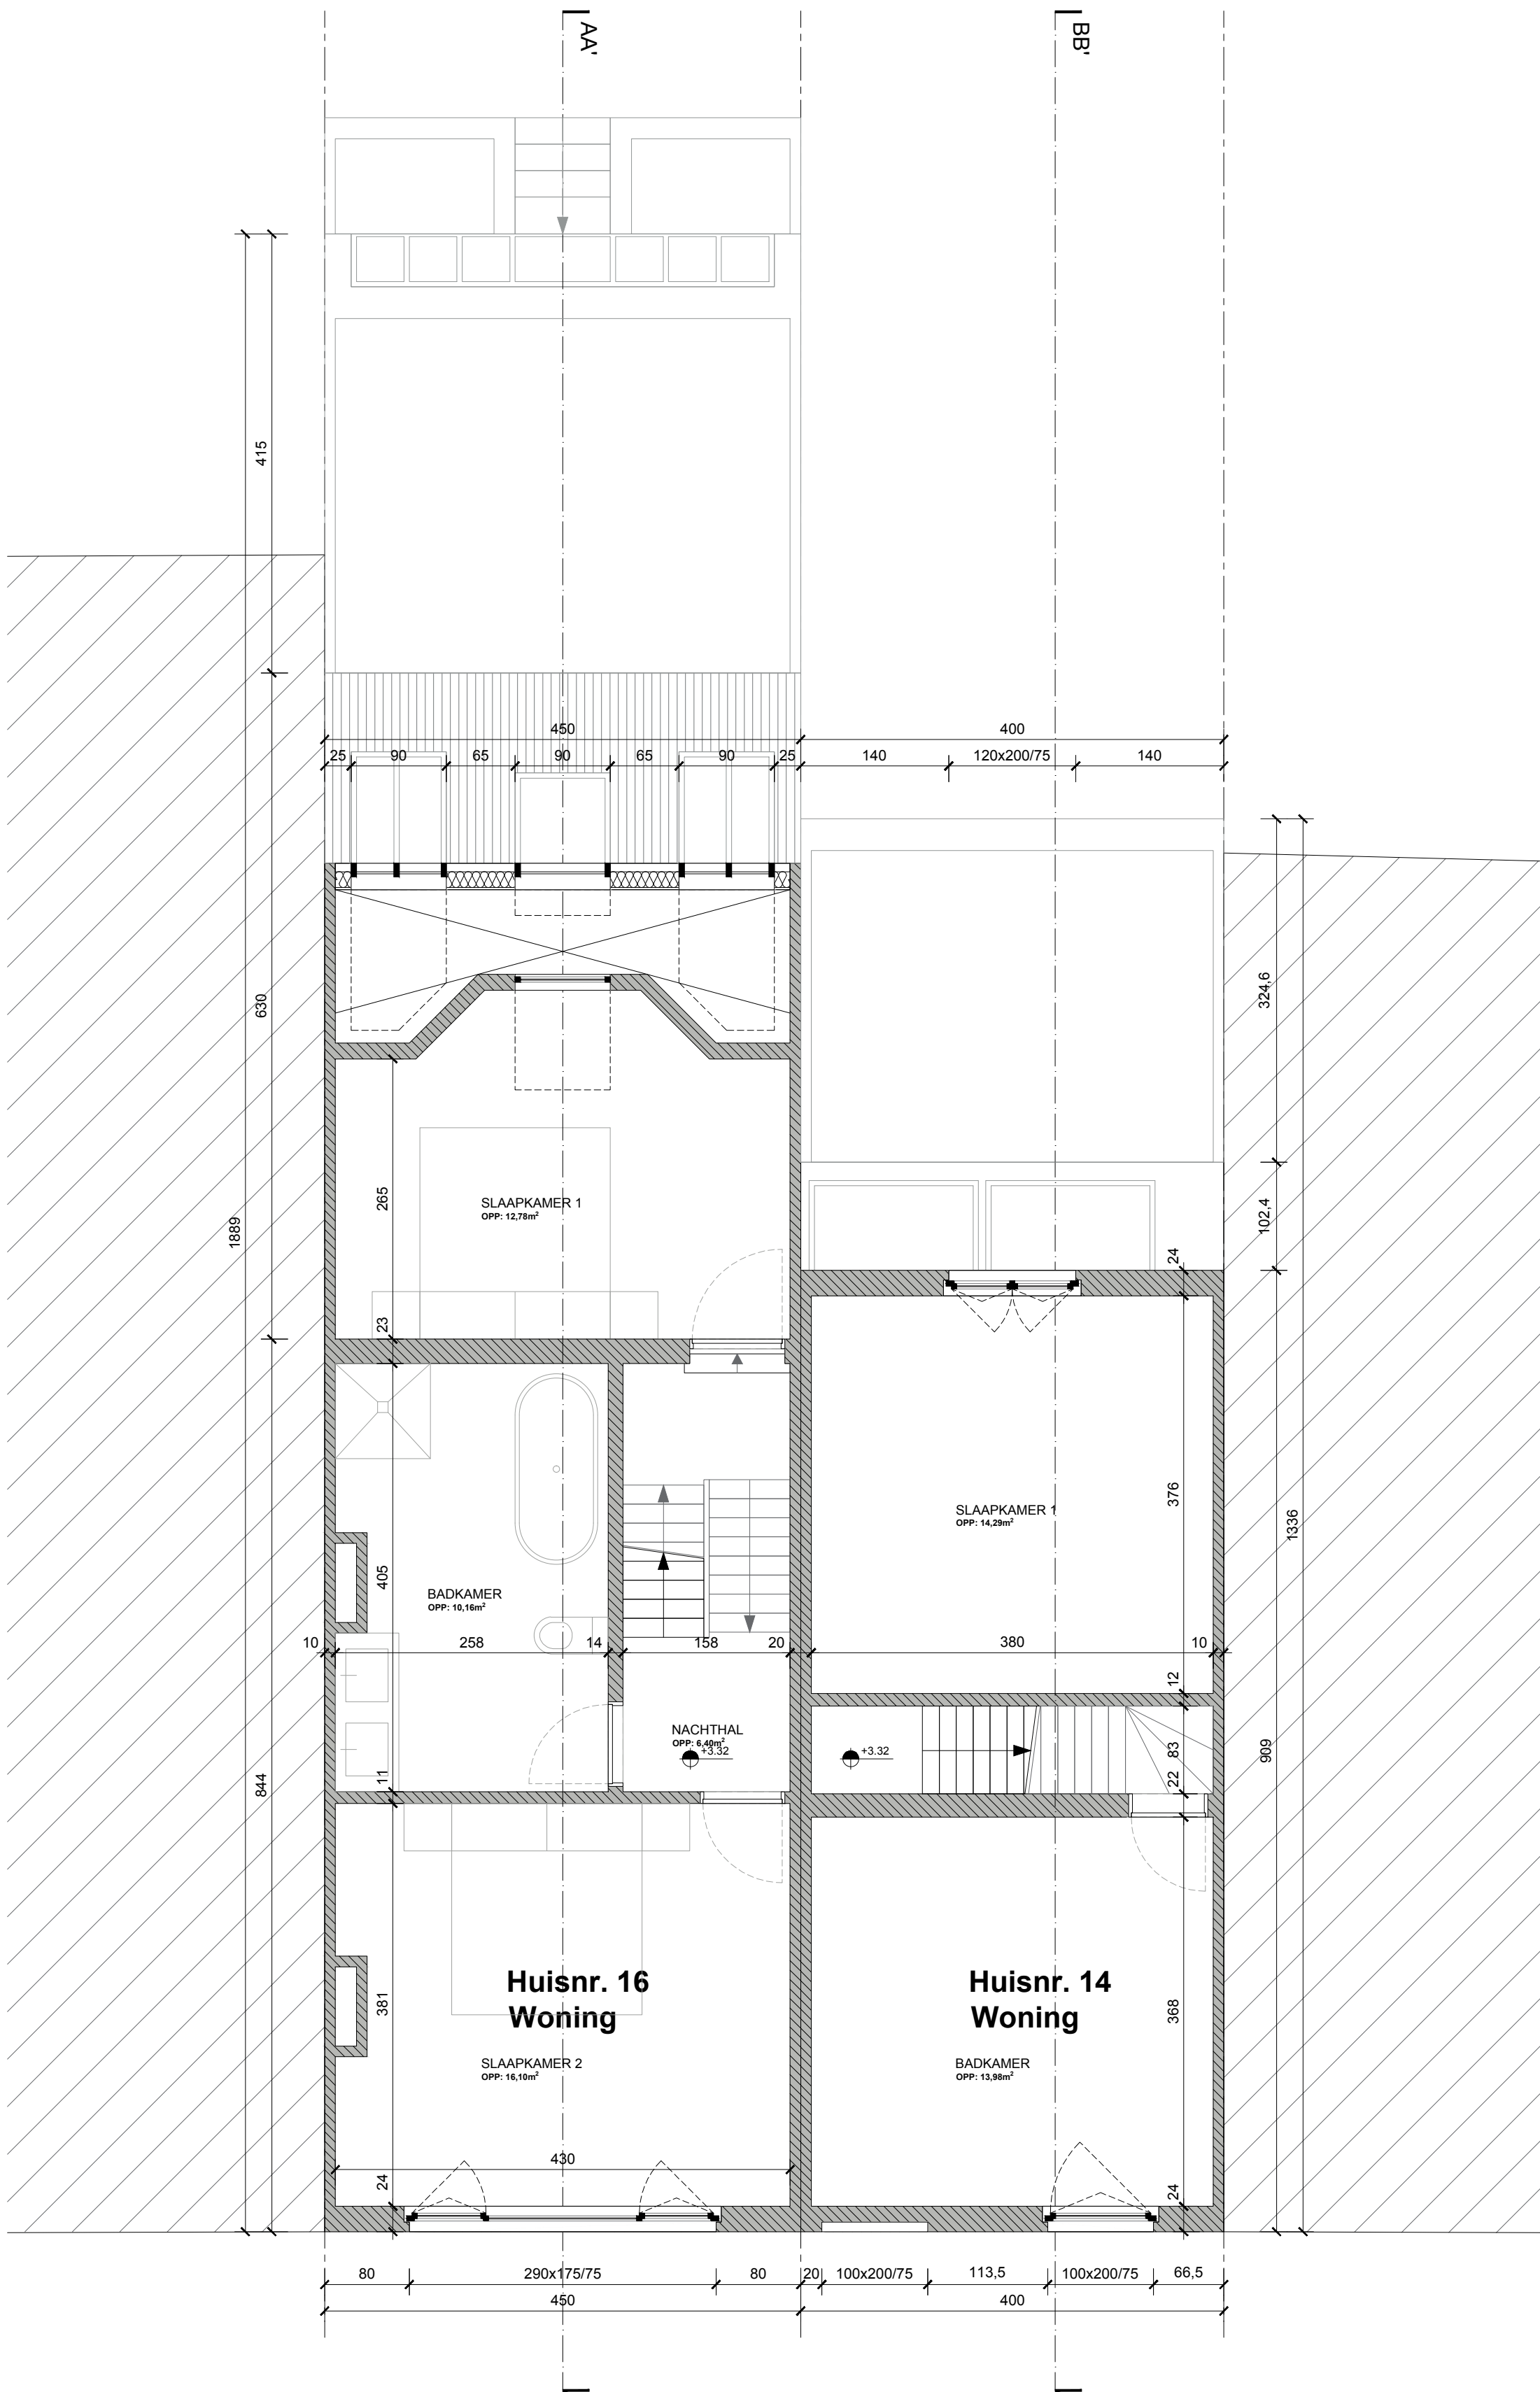

Omgevingsvergunningsaanvraag		
WONING 14 & 16		
+01 verdieplingsplan		
1/50		
0 0.5 1 1.5 2 m		
BOUWPLAATS CHANTIER		
Zalmstraat 14 - 16		
9000, Gent		
GENT 11AFD / L /		
Eenheden		
Maataanduidingen		cm
Hoogtepeilen		m boven referentiepeil
Oppervlaktes		m²
BA_DAKTERRAS_P_V_03_PLAN EERSTE VERDIEPING		Datum 28/04/2026
The receipt of these documents implies the acceptance and acknowledgment of the copyrights of LINK Architecten v.a., which relate both to the moral rights (right of paternity, right of publicity, right of respect and integrity) as well as the patrimonial rights (reproduction, communication rights, resale rights). This receipt binds any client for current and subsequent works and is irrevocable. The receipt will not be returned. The receipt will not be returned. These documents are the property of LINK Architecten v.a. and will not be used for other purposes. For each set of plans, the receipt of the documents for each project is a written agreement of LINK Architecten v.a.		