


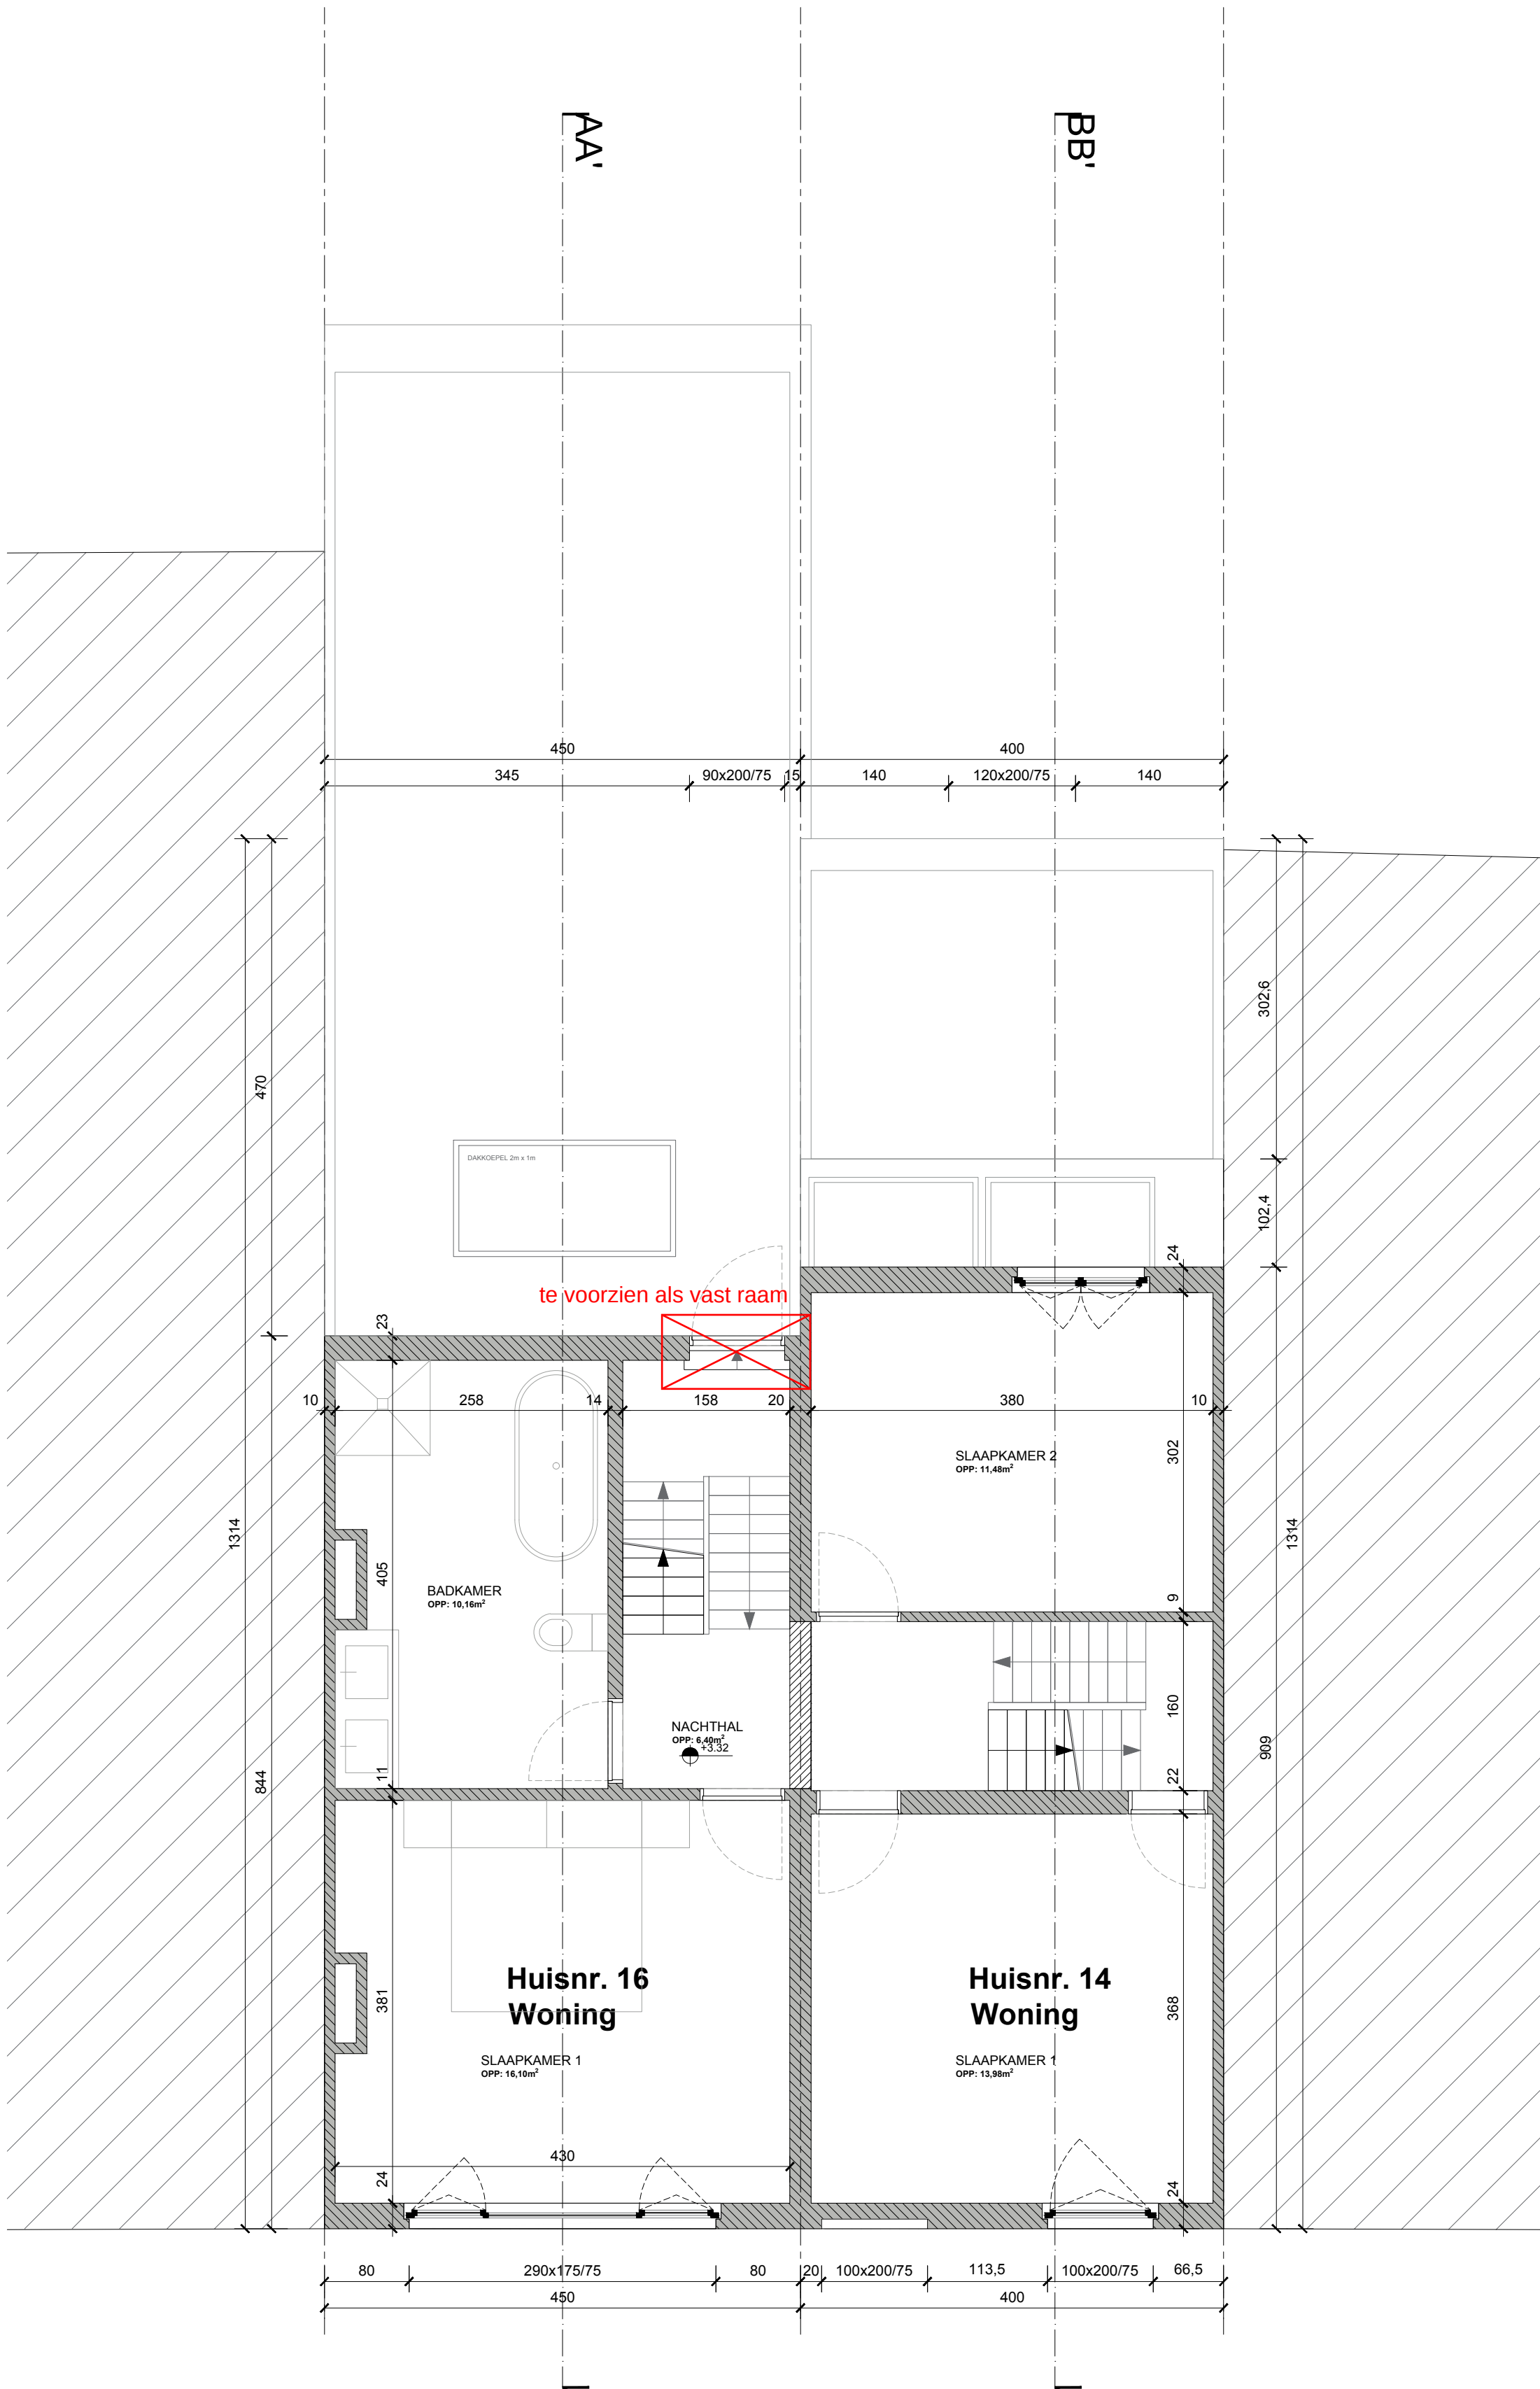

ZIE BIJZONDERE
VOORWAARDE(N)

Omgevingsvergunningsaanvraag		
WONING 14 & 16		
+01 verdieplingsplan		
1/50		
0 0.5 1 1.5 2 m		
BOUWPLAATS CHANTIER		
Zalmstraat 14 - 16		
9000, Gent		
GENT 11AFD / L /		
Eenheden		
Maataanduidingen		cm
Hoogtepeilen		m boven referentiepeil
Oppervlaktes		m²
BA_DAKTERRAS_P_N_03_PLAN EERSTE VERDIEPING		Datum 28/04/2026
The receipt of these documents implies the acceptance and acknowledgment of the copyrights of LINK architecten v.a., which relate both to the moral rights (right of publicity, right of paternity, right of respect and integrity) as well as the patrimonial rights (reproduction, communication rights, resale rights). This receipt binds any claim for a share in the copyright of LINK architecten v.a. shall be reserved exclusively for the client, and shall not be a sub-license. The recipient will not distribute these documents to third parties and will not use the plans included in this project for any other purpose than the one intended for. The recipient will not use the plans included in this project for any other purpose than the one intended for. The recipient will not use the plans included in this project for any other purpose than the one intended for.		