


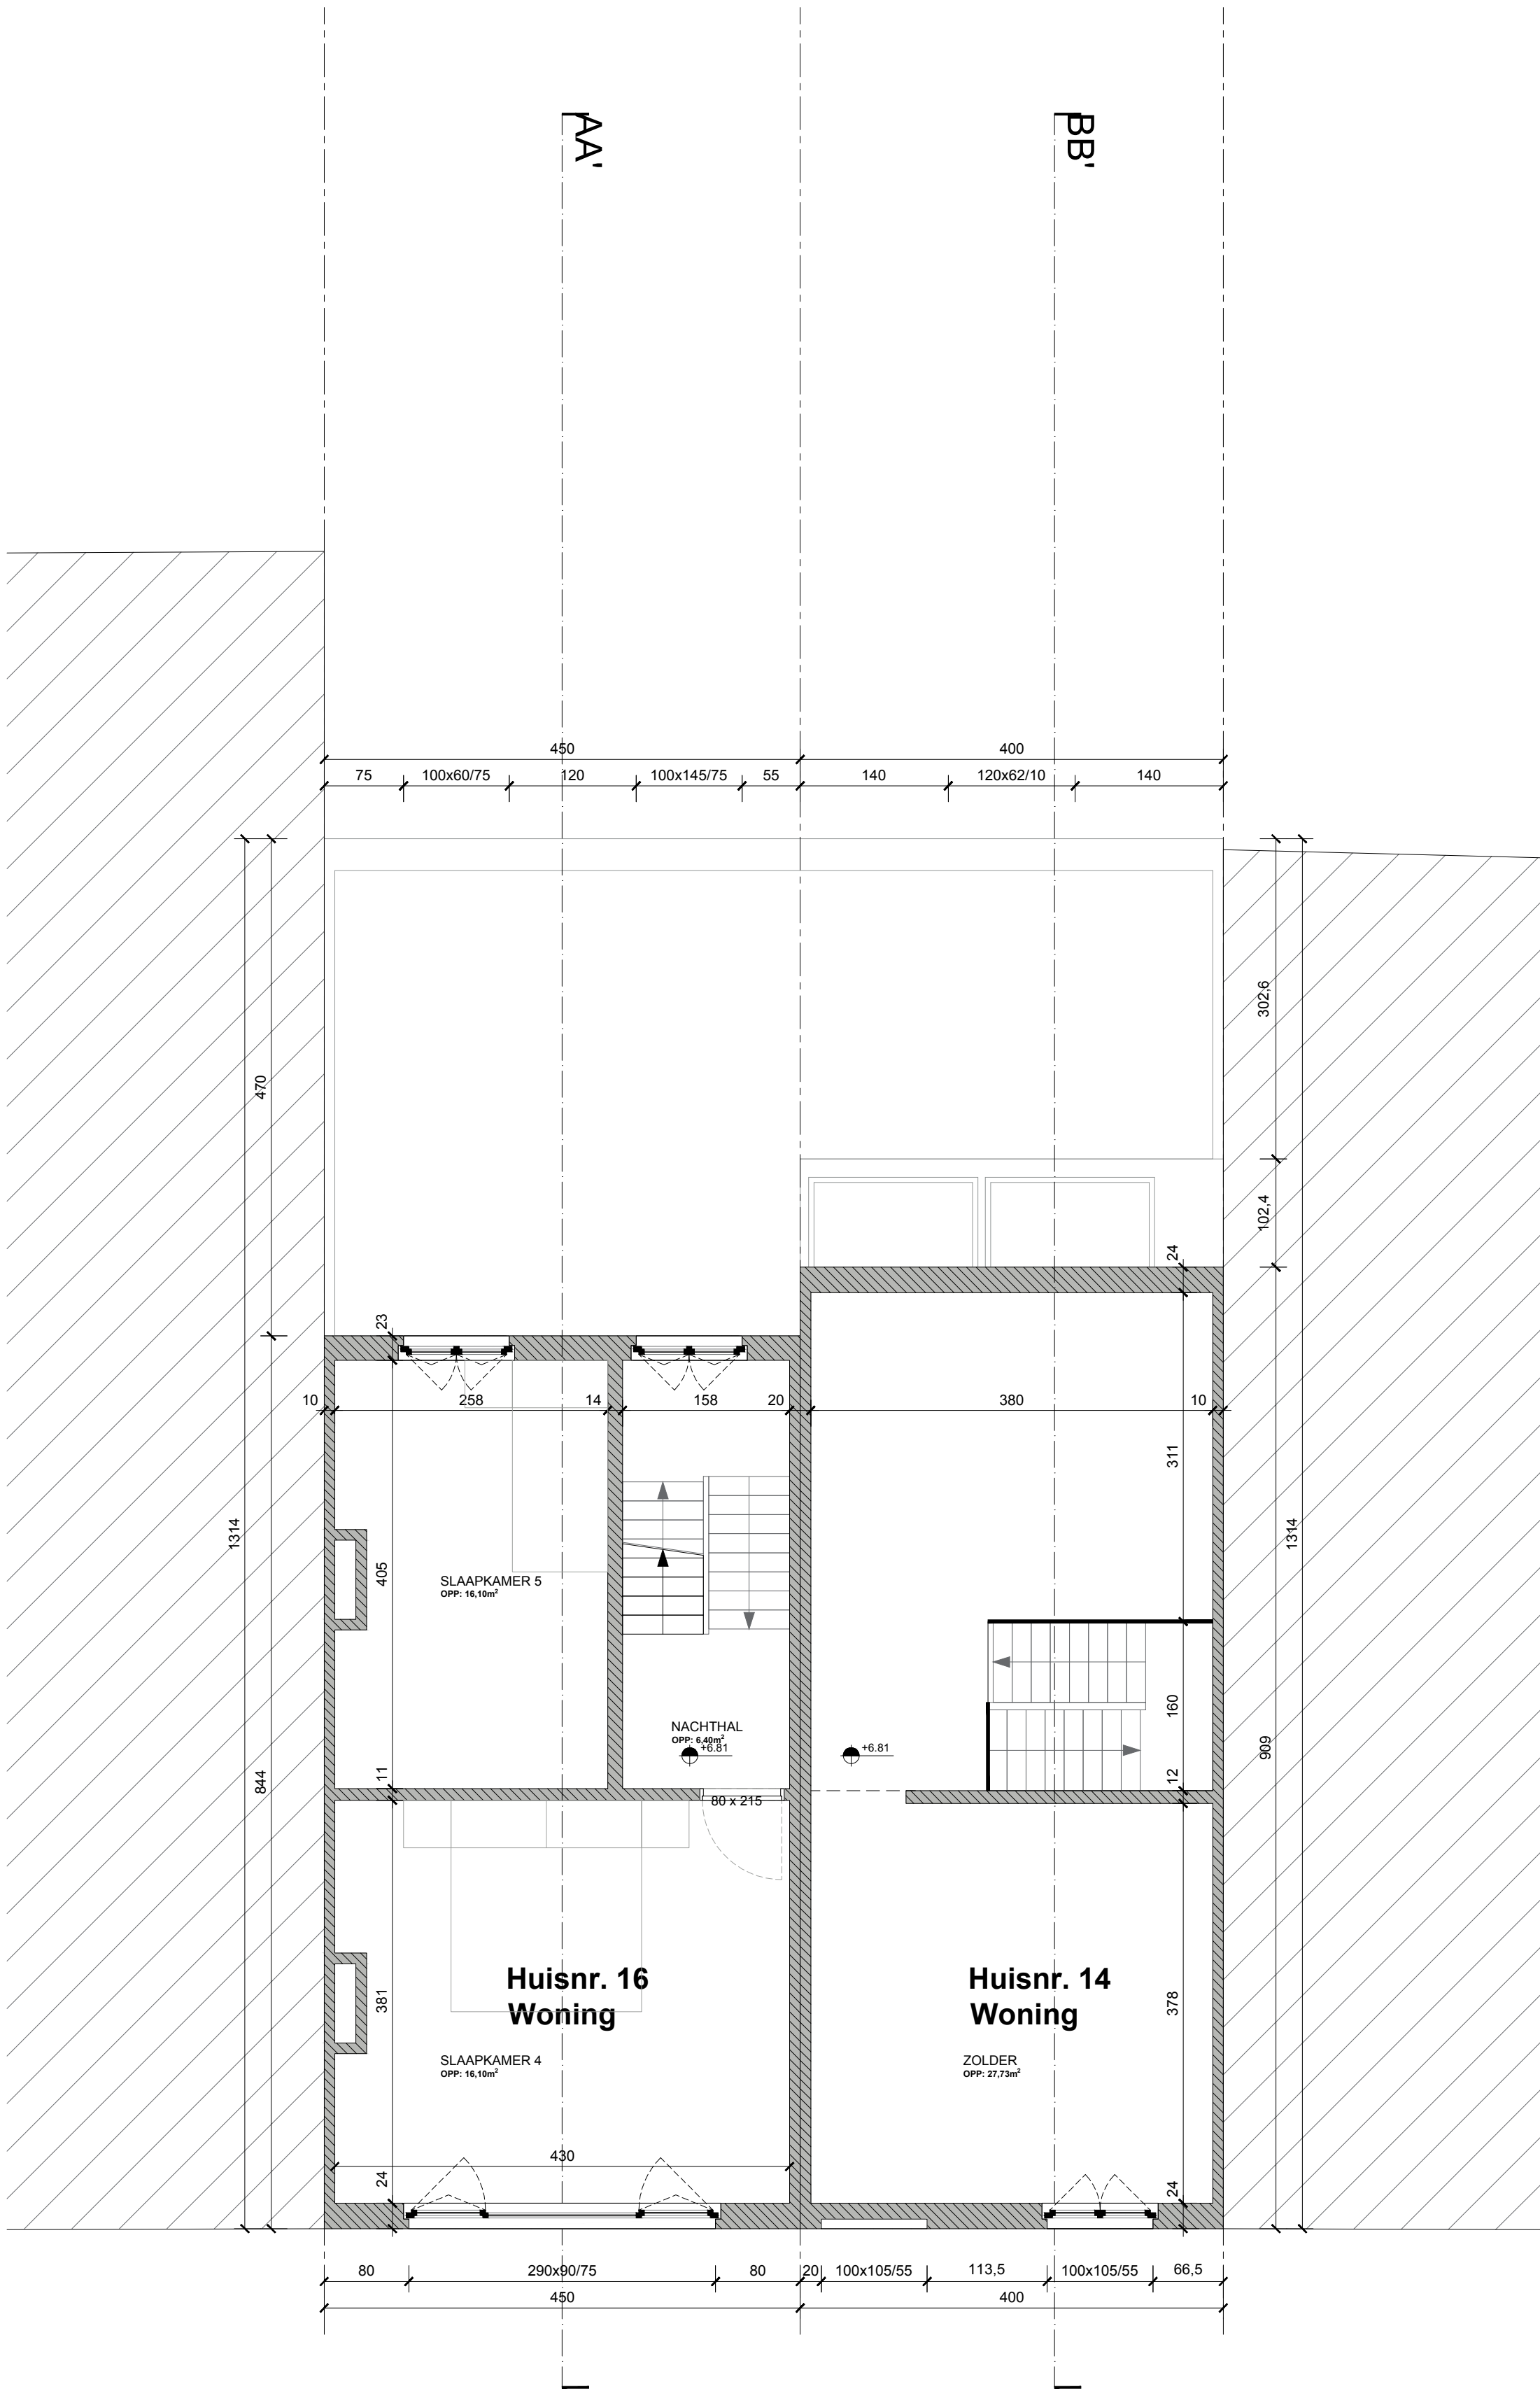

Omgevingsvergunningsaanvraag		
WONING 14 & 16		
+02 verdieplingsplan		
1/50		
0 0.5 1 1.5 2 m		
BOUWPLAATS CHANTIER		
Zalmstraat 14 - 16		
9000, Gent		
GENT 11AFD / L /		
Eenheden		
Maataanduidingen		cm
Hoogtepeilen		m boven referentiepeil
Oppervlaktes		m²
BA_DAKTERRAS_P_B_04_PLAN TWEEDE VERDIEPING		Datum 28/04/2026
The receipt of these documents implies the acceptance and acknowledgment of the copyrights of LINK architecten nv, which relates both to the moral rights (right of paternity, right of publicity, right of respect and integrity) as well as the patrimonial rights (reproduction, communication rights, resale rights). This receipt is valid for all uses. For all other uses, the architect's consent must be obtained separately for the plans, or where the work is authorized. The recipient will not distribute these documents to third parties and will not use the plans included in this project. For each full or partial use of the documents for other projects, a written agreement of LINK architecten is required.		