


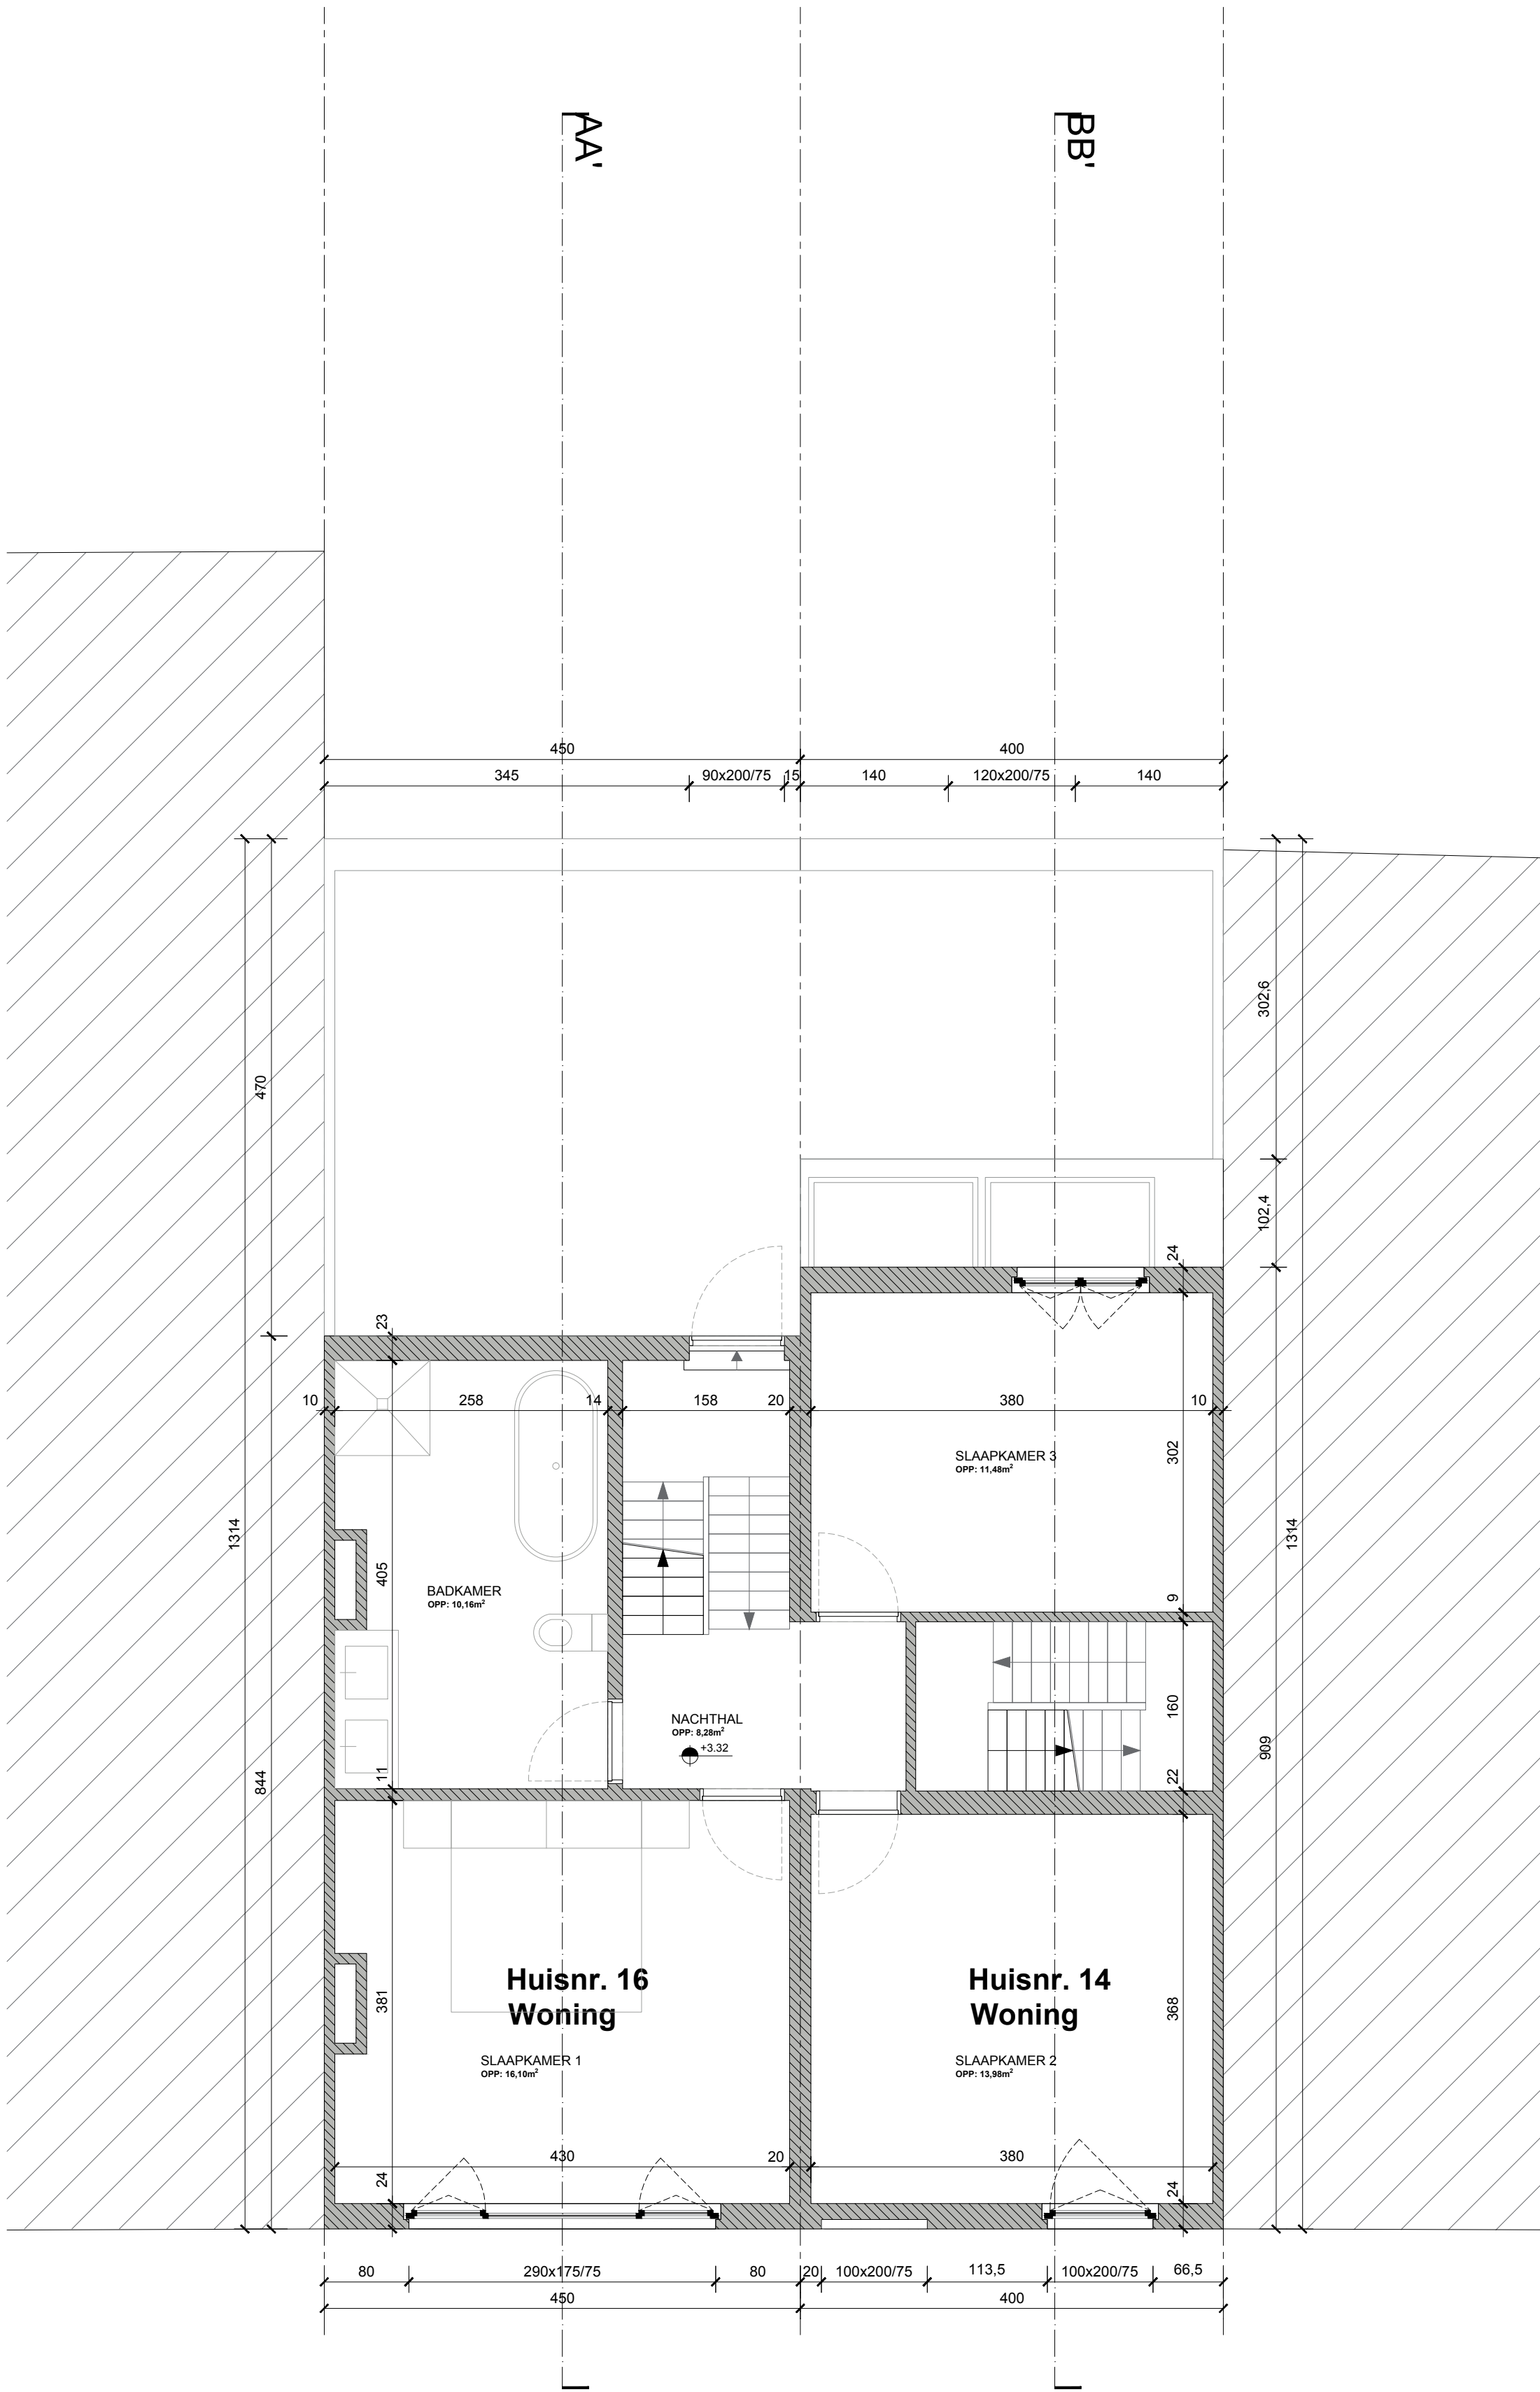

Omgevingsvergunningsaanvraag		
WONING 14 & 16		
+01 verdieplingsplan		
1/50		
BOUWPLAATS CHANTIER		
Zalmstraat 14 - 16		
9000, Gent		
GENT 11AFD / L /		
Eenheden		
Maataanduidingen		
Hoogtepeilen		
Oppervlaktes		
cm		
m boven referentiepeil		
m²		
BA_DAKTERRAS_P_B_03_PLAN EERSTE VERDIEPING		Datum 28/04/2026

The receipt of these documents implies the acceptance and acknowledgment of the copyrights of LINK architecten bv, which relates both to the moral rights (right of paternity, right of publicity, right of integrity and right of withdrawal) and to the patrimonial rights (reproduction, communication rights, resale rights). This receipt is valid for any use. For further information, please contact LINK architecten bv. The recipient will not be held liable for the documents for their content and will not be held liable for the documents for their content. For each full or partial use of the documents for other purposes, a written agreement of LINK architecten bv is required.