
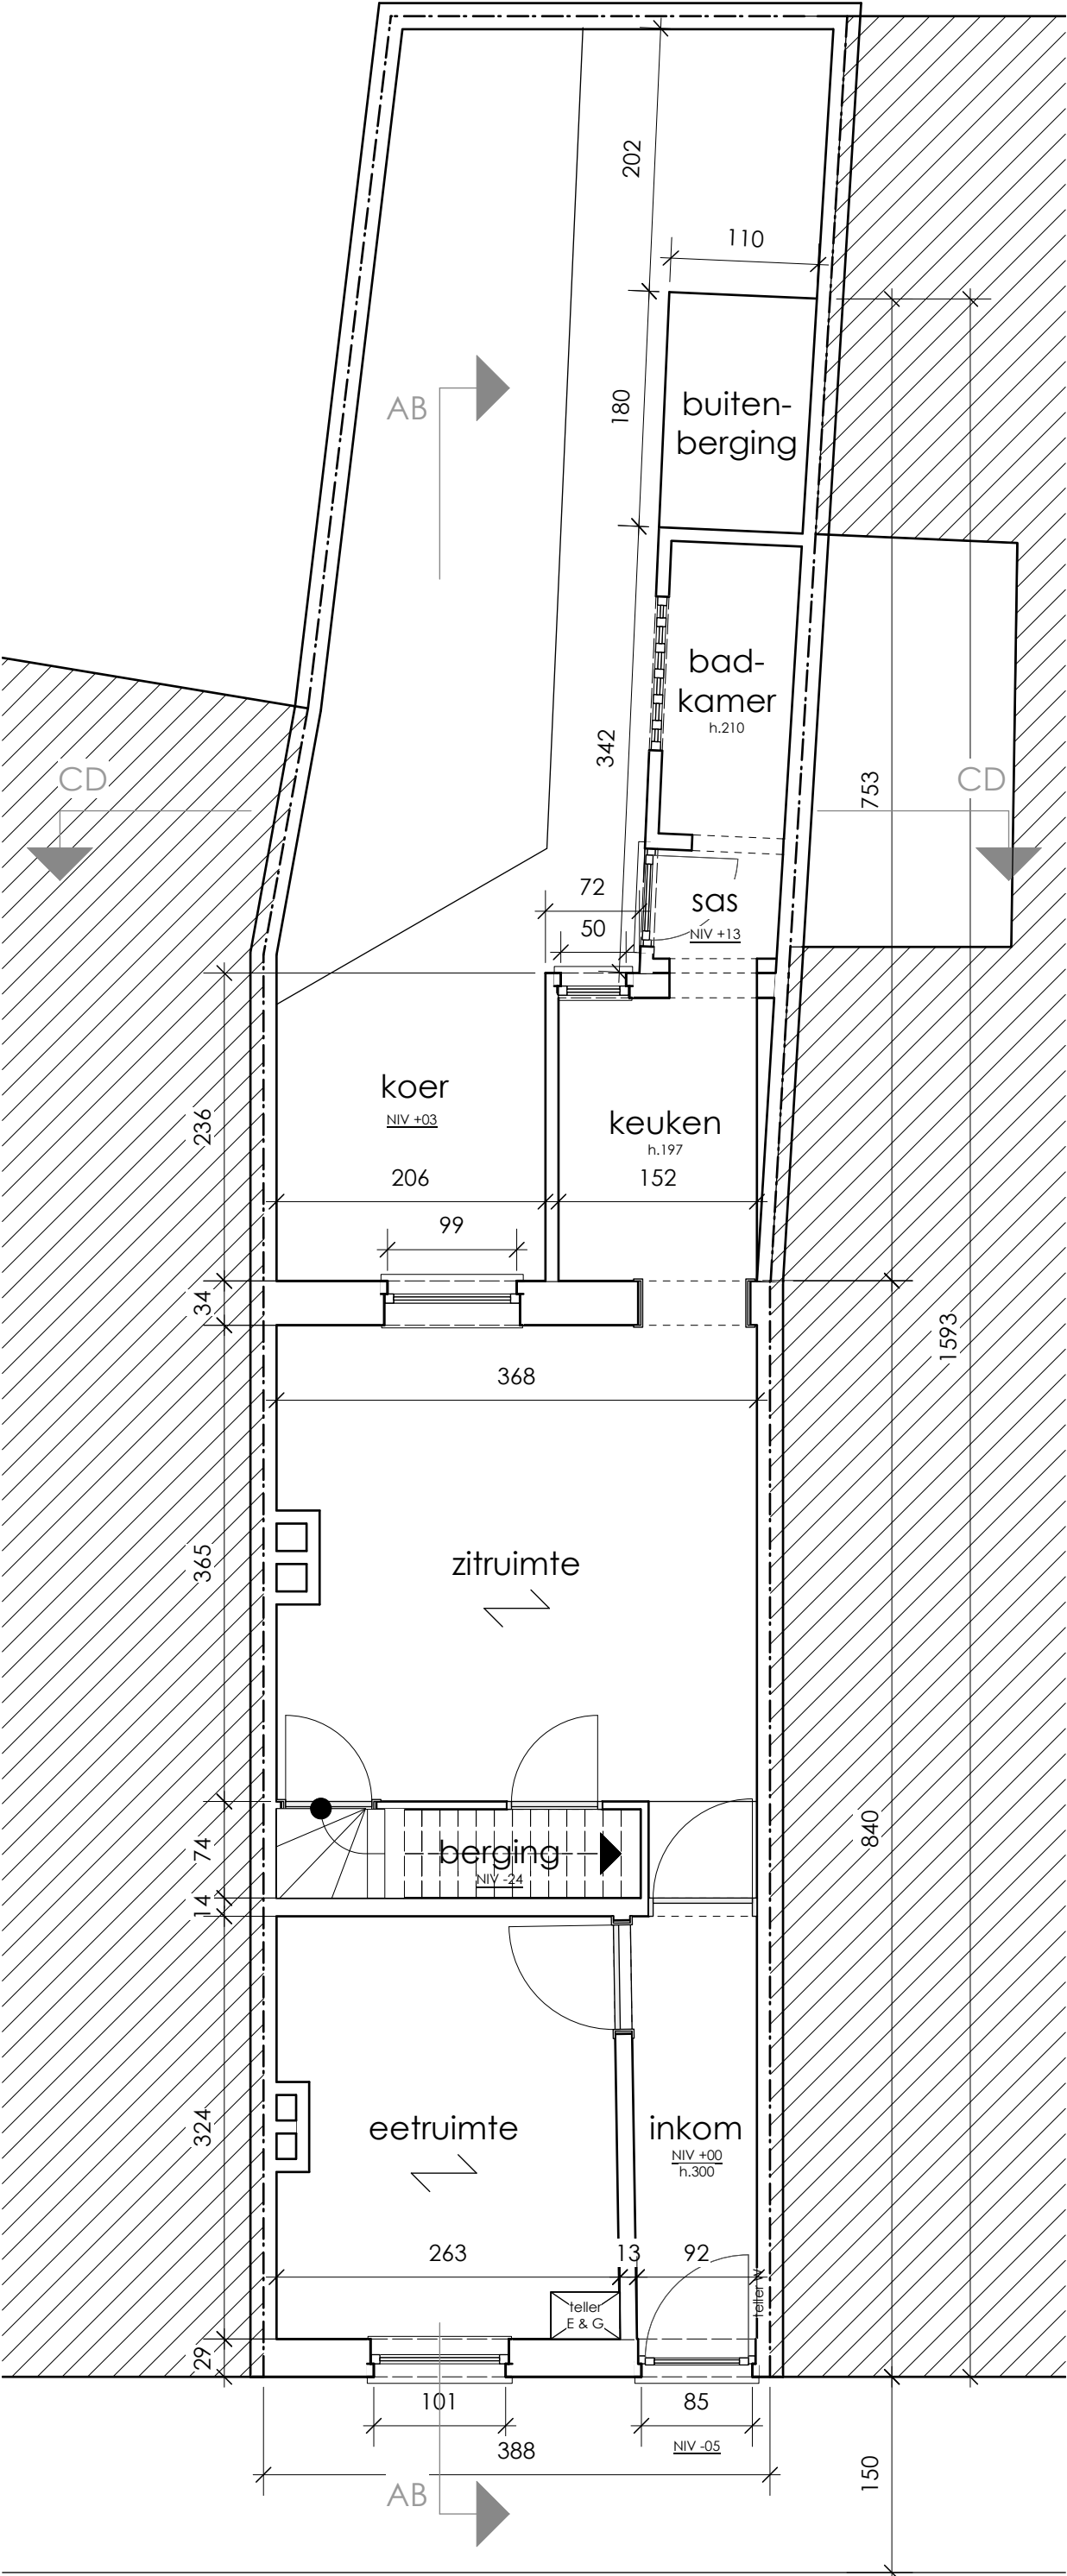


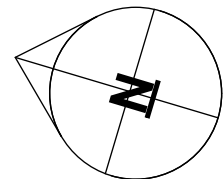

 **plan gelijkvloers**

0 50 100 150 200 cm 

(1:50)