


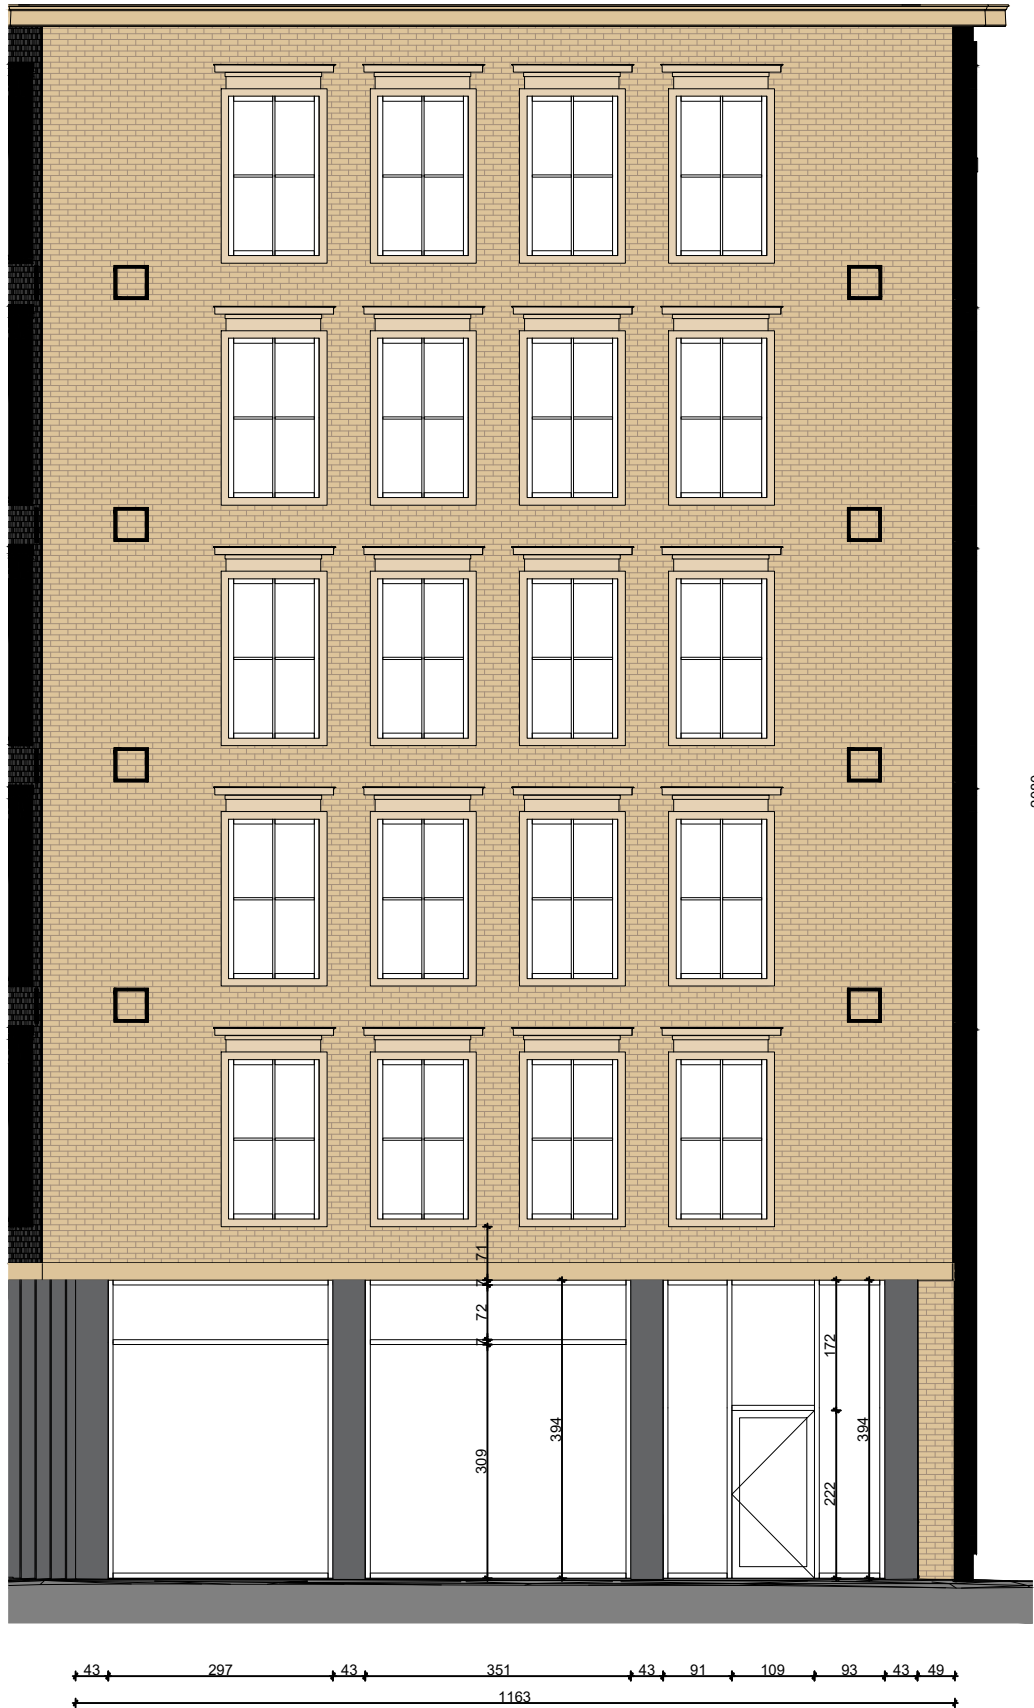

INDEX	DATE	DESCRIPTION	NAME	HOUSING & SOURCING SERVICES - BELGIUM Warandeberg 3 / Montagne du Parc 3 - 1000 Brussels						
					Title: BNP PARIBAS FORTIS REBRANDING Bestaande toestand: Gevelaanzicht				DDO : PMS : GPM : TEQe : TEQh : TEQc :	
					C7 - SIGN & BRANDING		C69_GENT	Creation date: 27-5-2026 Plot date: 28-5-2026 Scale: 1/100		00 STATE
					FLOOR PLAN (FP)		Kouter 5 9000 Gent			
File: C69_gent_kouter_SHARED - Sheet - XX - EXPORT.dwg										