


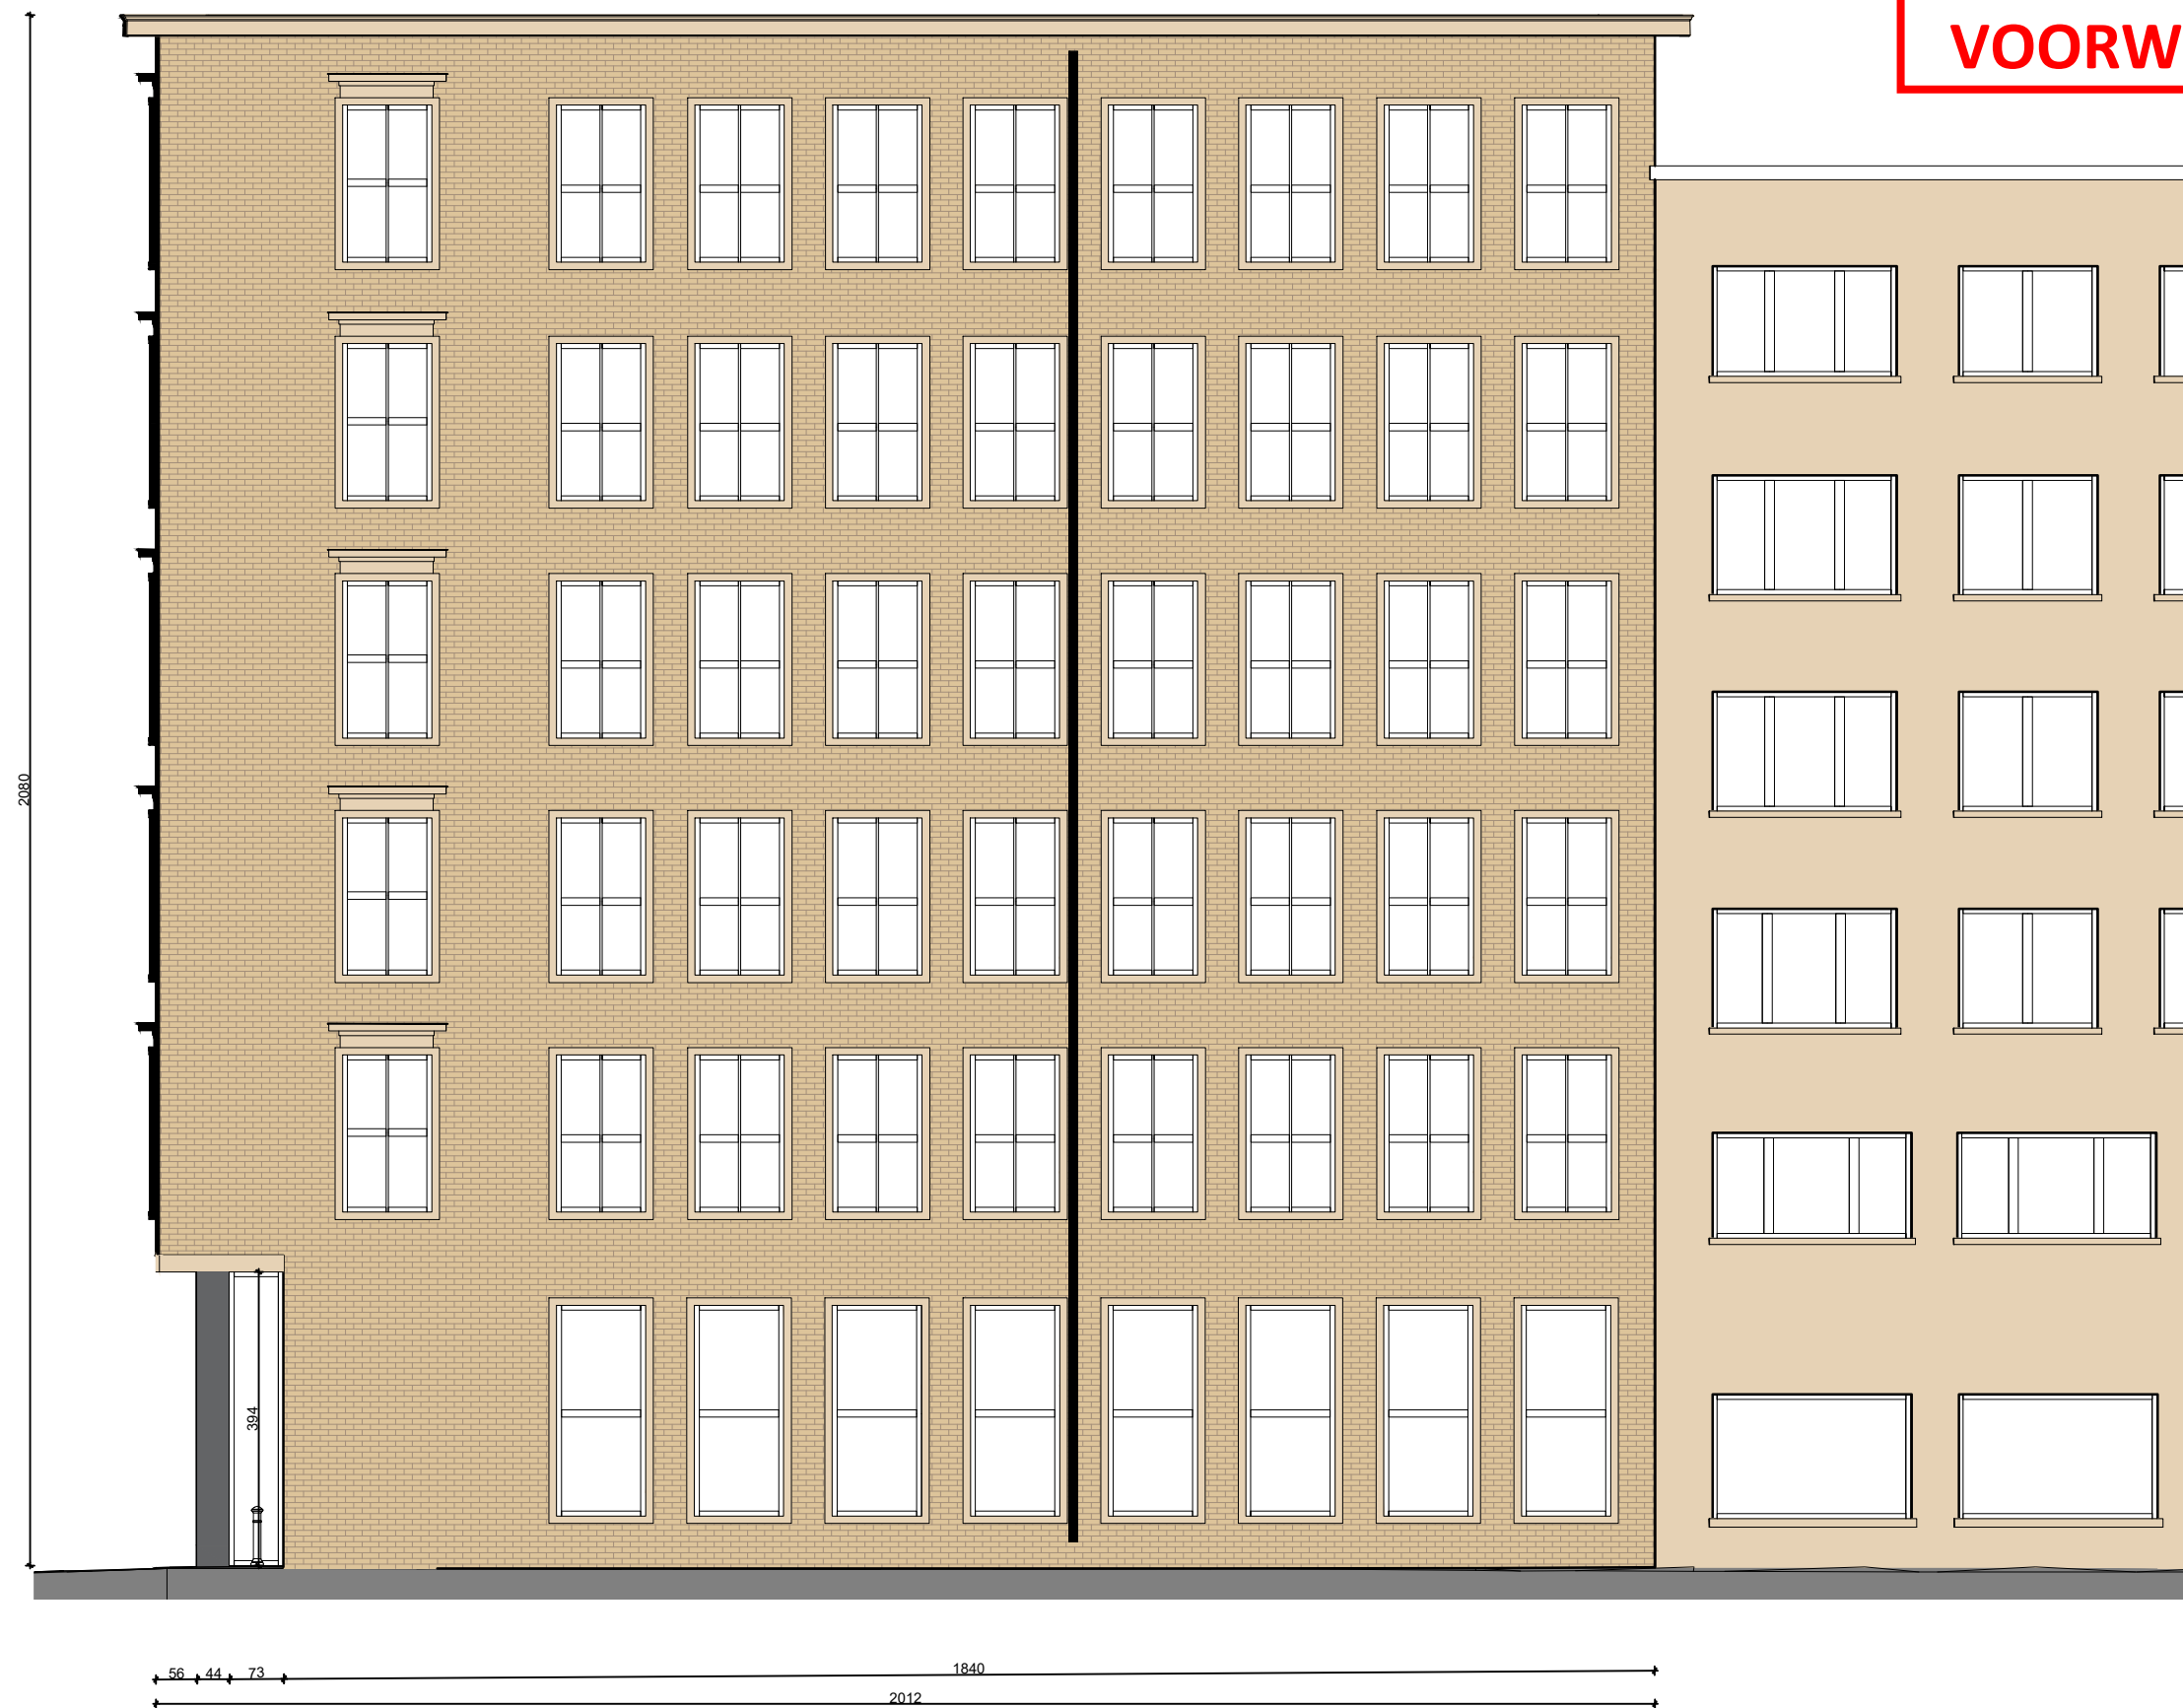

DIT PLAN IS EXCLUSIEF EIGENDOM VAN BNP PARIBAS FORTIS EN HEEFT EN STRIKT VERTROUWELIJK KARAKTER. CE PLAN EST LA PROPRIETE EXCLUSIVE DE BNP PARIBAS FORTIS ET A UN CARACTERE STRICTEMENT CONFIDENTIEL.

INDEX	DATE	DESCRIPTION	NAME	HOUSING & SOURCING SERVICES - BELGIUM Warandeberg 3 / Montagne du Parc 3 - 1000 Brussels							
					Title: BNP PARIBAS FORTIS REBRANDING Nieuwe toestand: Gevelaanzicht					DDO : PMS : GPM : TEQe : TEQh : TEQc :	
									00 STATE		
					C7 - SIGN & BRANDING		C69_GENT				Creation date: 27-5-2026 Plot date: 28-5-2026 Scale: 1/100
					FLOOR PLAN (FP)		Kouter 5 9000 Gent				
File: C69_gent_kouter_SHARED - Sheet - XX - EXPORT.dwg											