


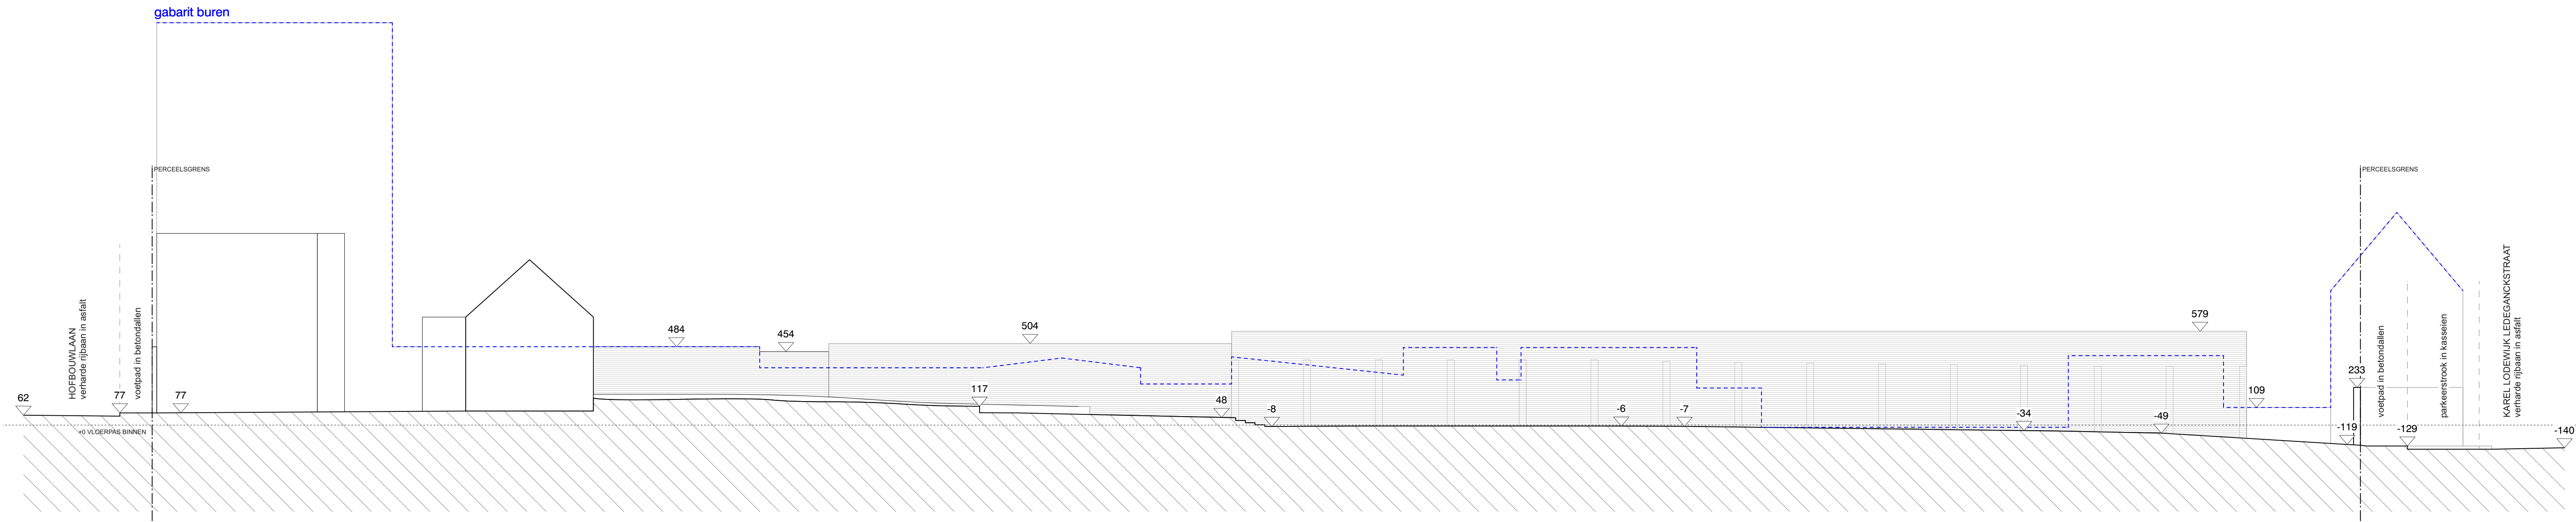

SCHAALLAT 1/200
0 1m 5m